




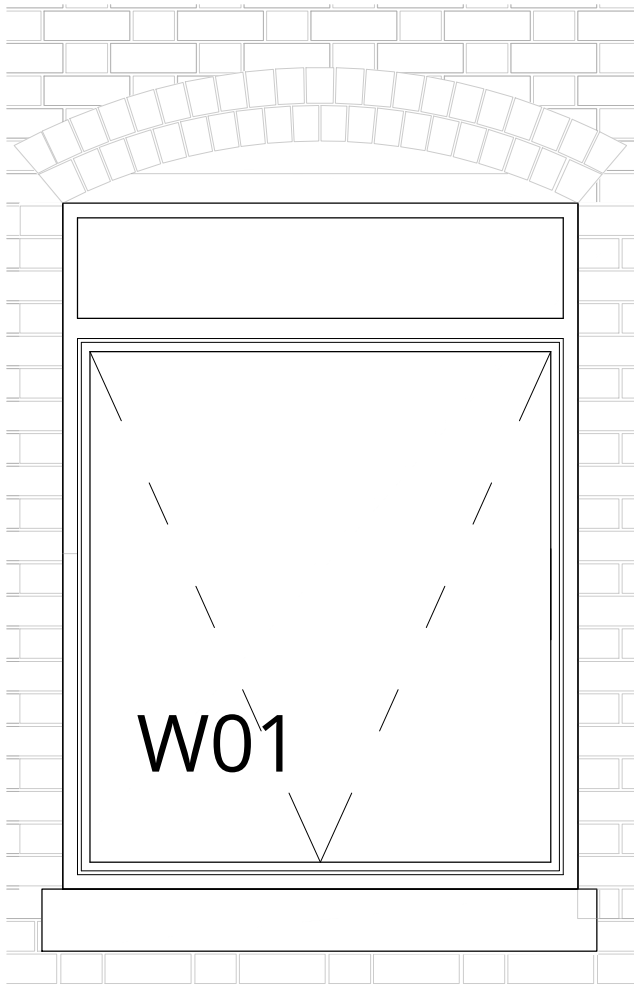



ELEVATION
Window Type A
Window Nos W01

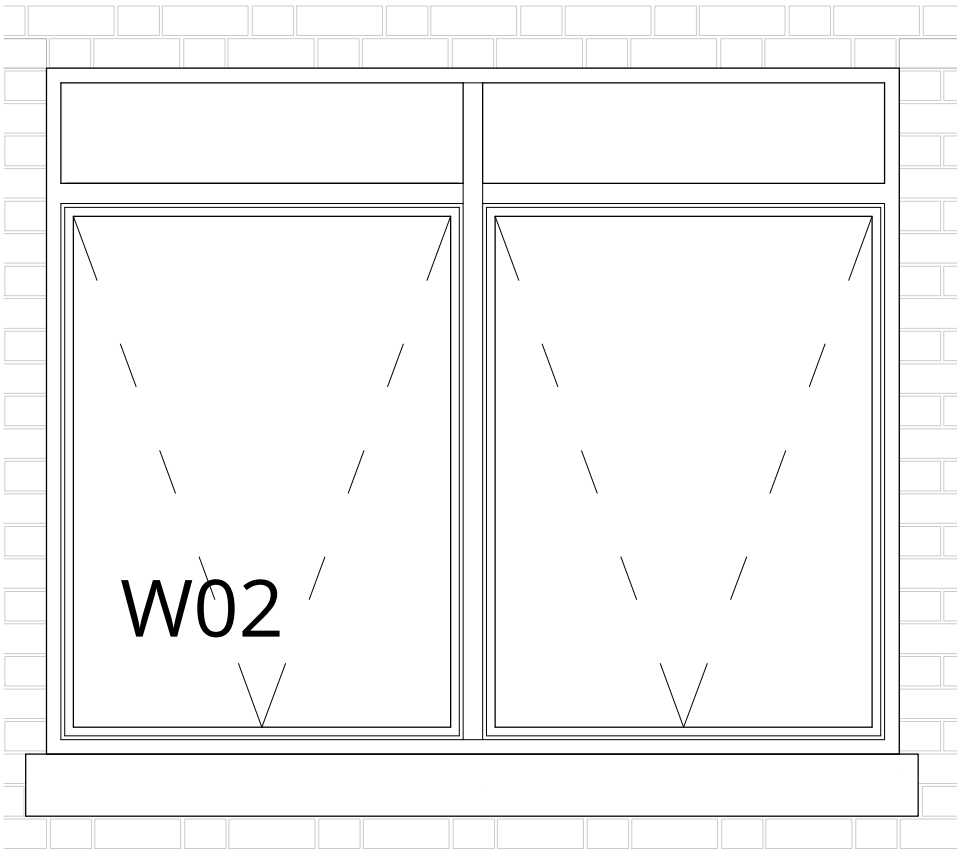

ELEVATION
Window Type B
Window Nos W02, W03, W04

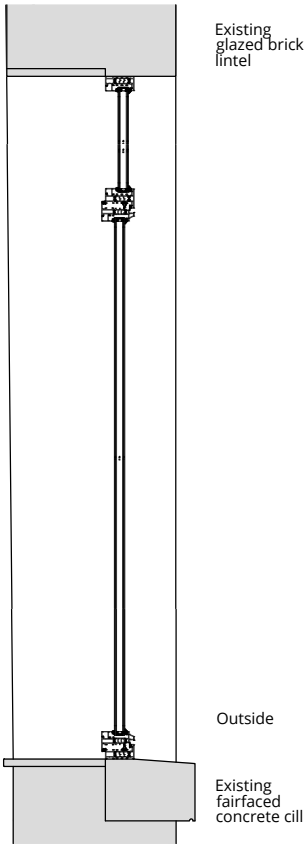

SECTION
Window Type B
Window Type A similar

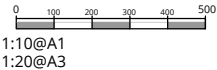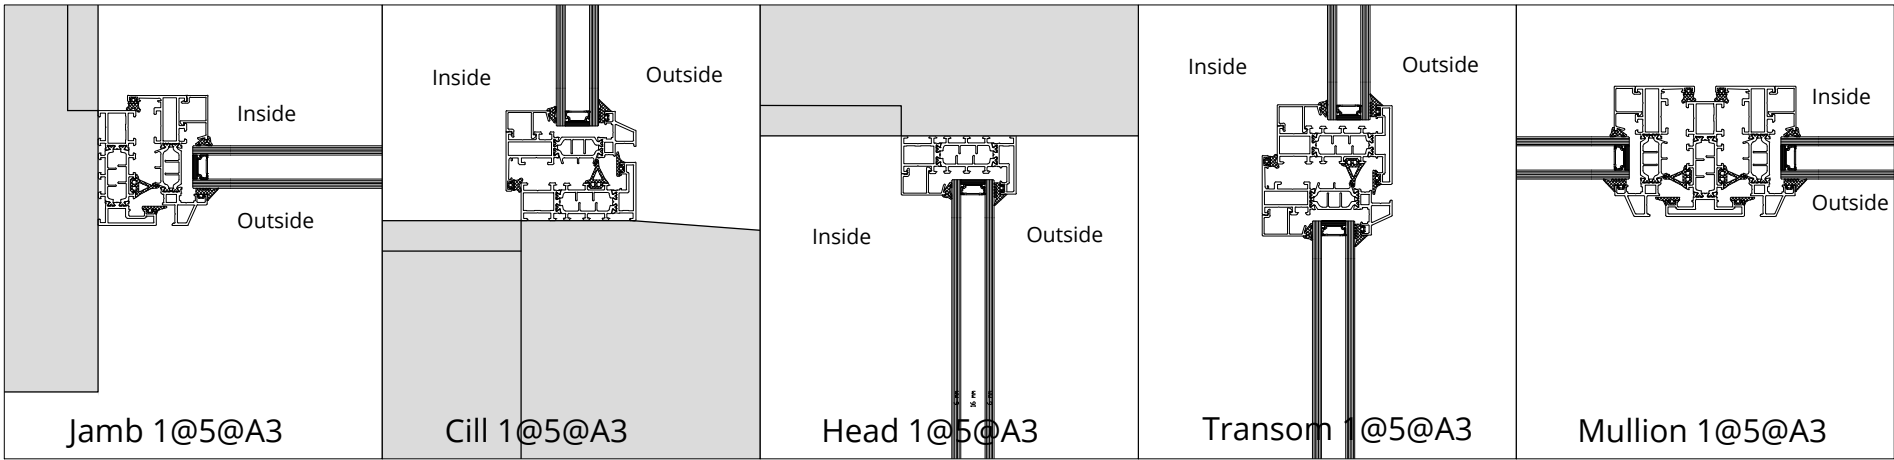

Rev.	Description	Date
0	First issue.	07.05.19

Rev.	Description	Date

Rev.	Description	Date

Project Title				19-21 Hatton Garden			
London EC1N 8BA				Drawing Title			
Details as Proposed				Status			
Drawn by	Checked by	Scale	Project No.	Work Stage	Dwg. No.	Rev.	
AB	AG	1:20 @ A3	1918	PL	221	0	