
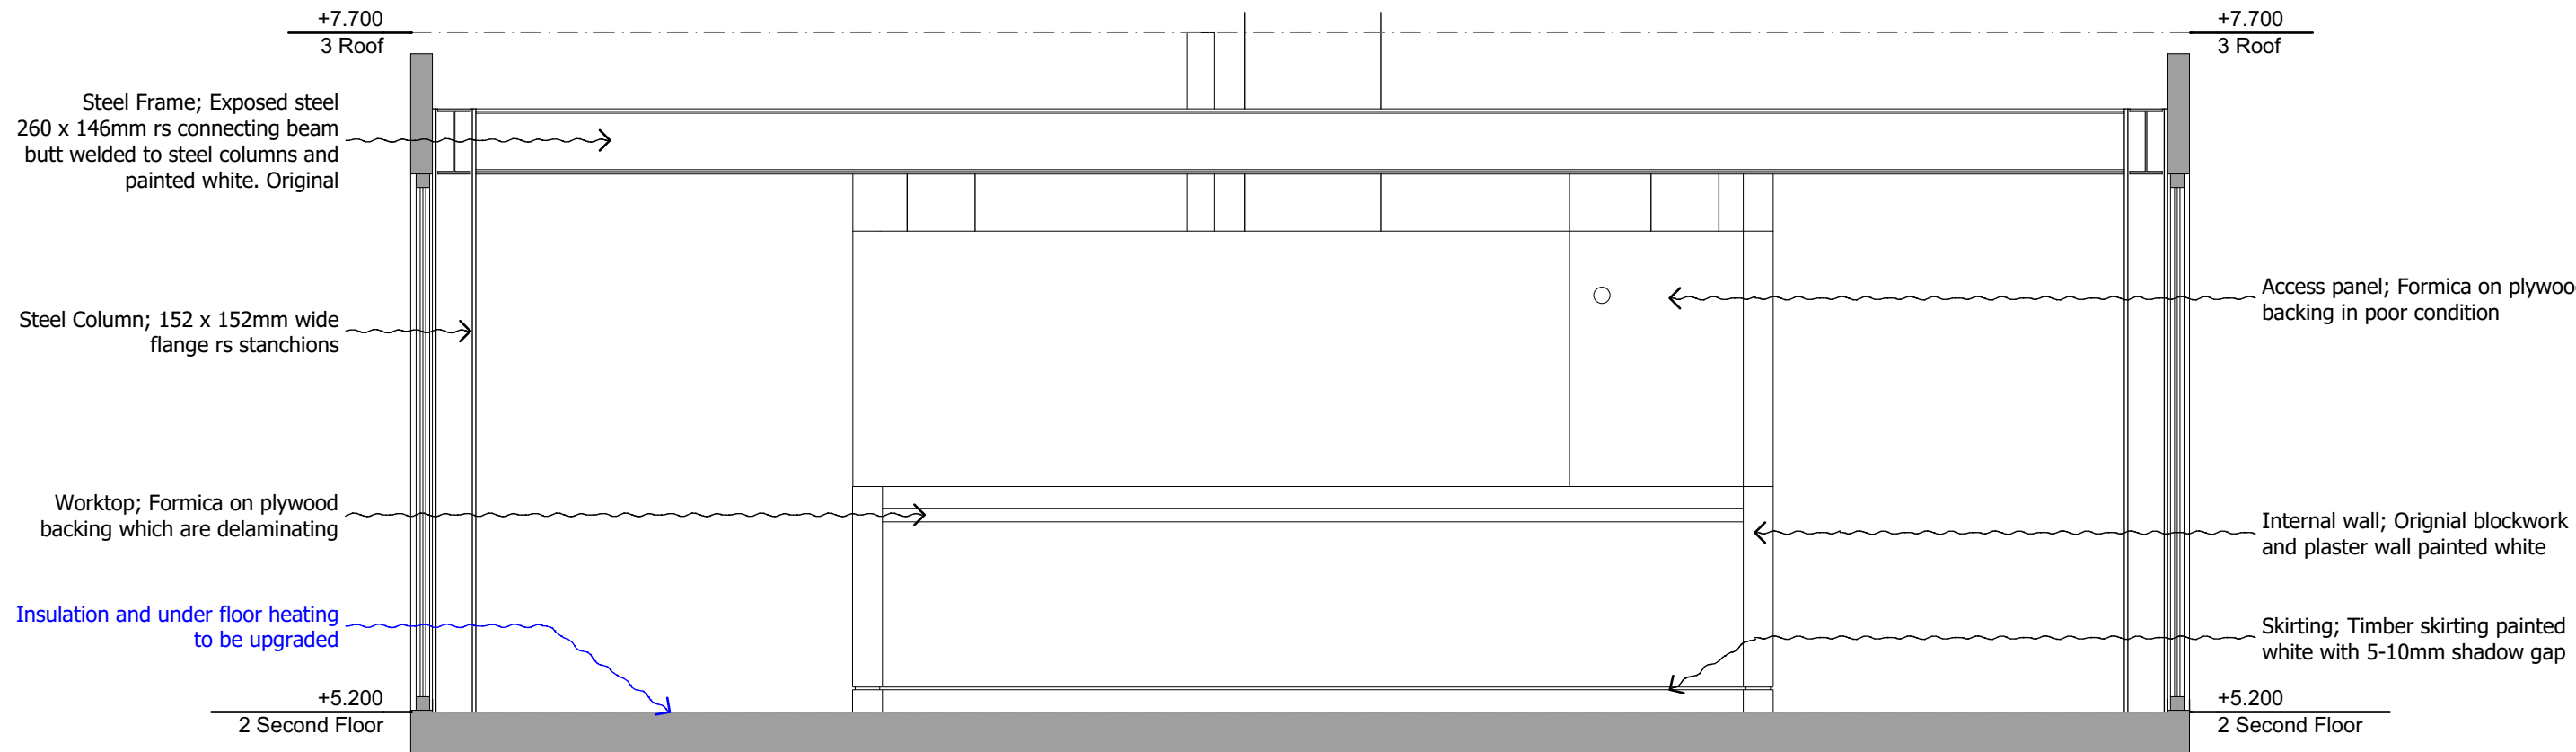



1 SCALE 1:25 @ A1, 1:50 @ A3
STUDY & POD - DETAIL PLAN

2 SCALE 1:25 @ A1, 1:50 @ A3
POD - ELEVATION 2

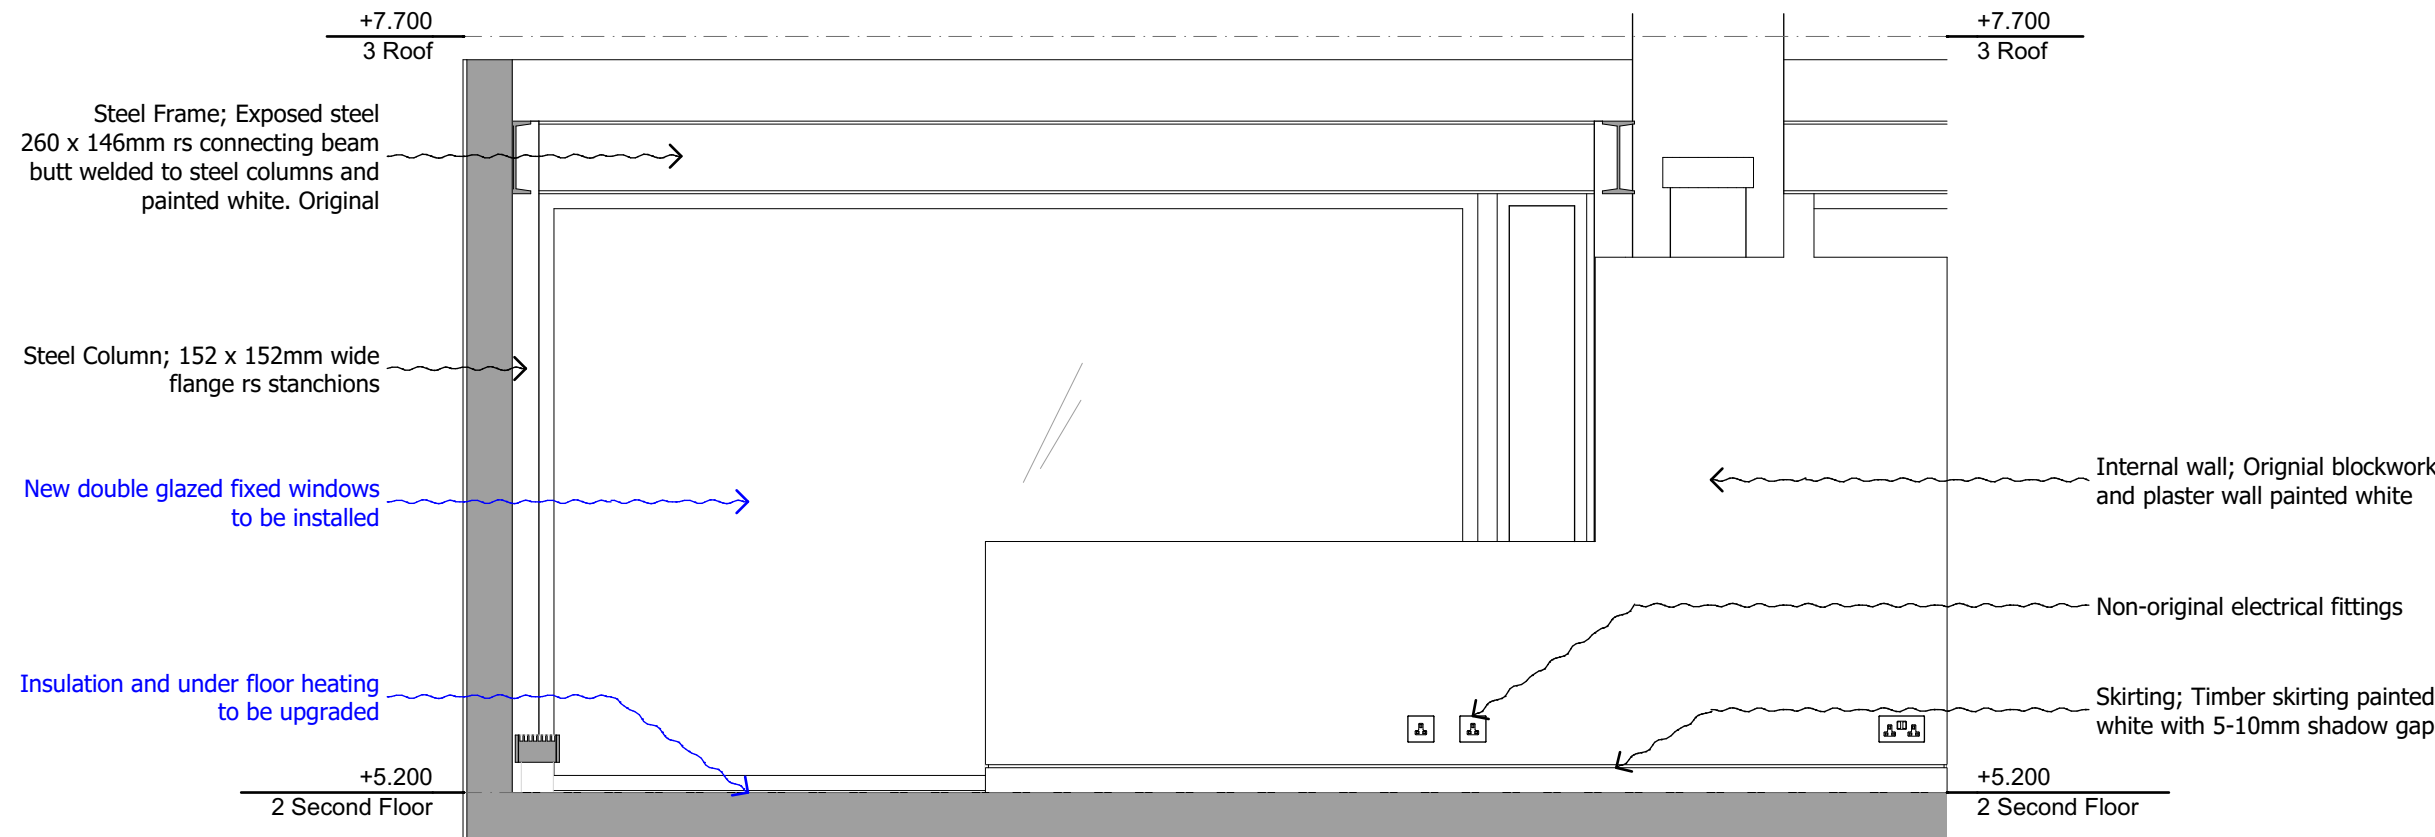

3 SCALE 1:25 @ A1, 1:50 @ A3
STUDY - ELEVATION 1

4 SCALE 1:25 @ A1, 1:50 @ A3
STUDY - ELEVATION 2

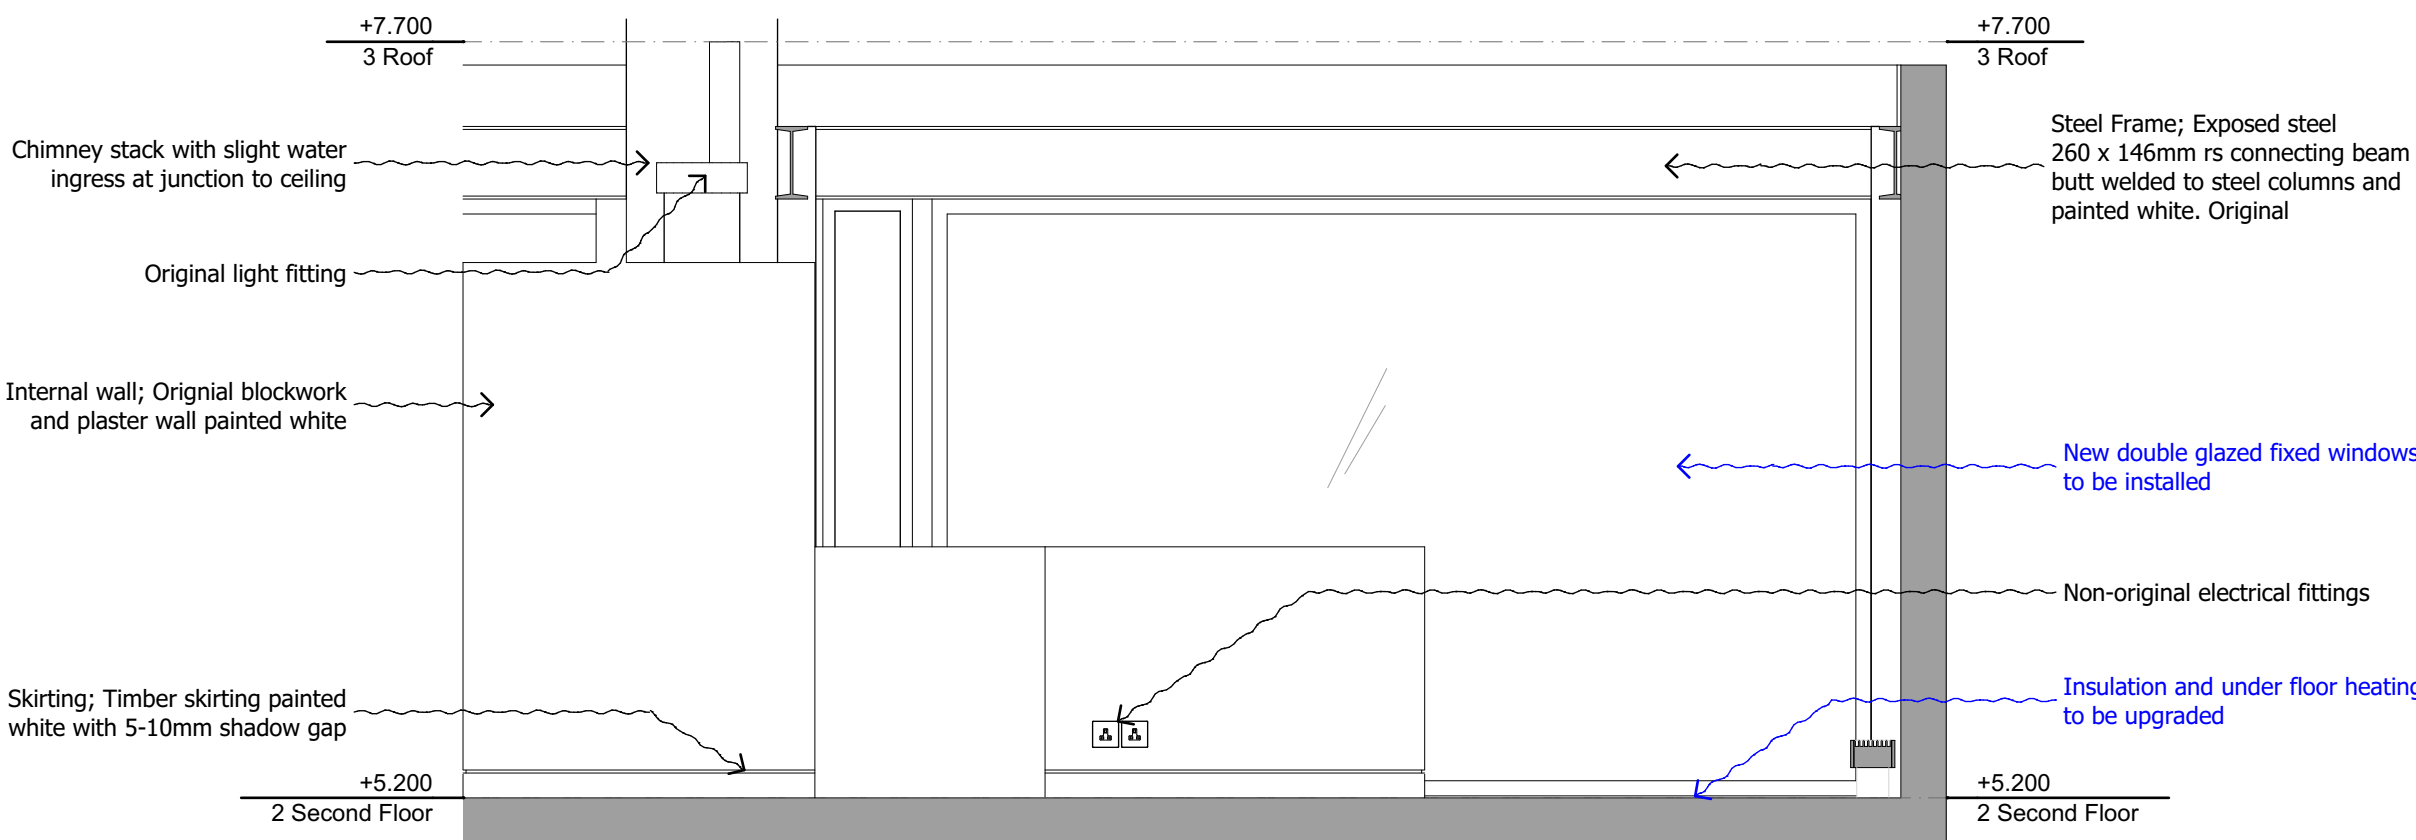

5 SCALE 1:25 @ A1, 1:50 @ A3
STUDY - ELEVATION 3

6 SCALE 1:25 @ A1, 1:50 @ A3
STUDY - ELEVATION 4

DO NOT SCALE FROM THIS DRAWING
Figured dimensions only are to be taken from this drawing. All dimensions are to be checked on site before any work is put in hand. If in doubt, ask.

Rev	Date	Descriptor	Athr.
PL02	06.03.2019	Issued for Planning Approval	AK
PL01	12.06.18	Issued for Planning Approval	AK
P01	29.11.17	Issued for Information	AK

Legends & Notes:

1 Vencourt Place, Ravenscourt Park,
Hammersmith, London W6 9NU
Phone: +44 (0) 20 8600 4171
Email: info@shh.co.uk
shh.co.uk

RIBA
Chartered Practice



MEMBER



Project:
Winter House
81 Swain's Lane
N6 6PJ

Client:
Plum Projects Ltd

Drawing Title:
500 Internal Elevations and Details
Proposed Study & Pod

(Project number)DWG number_Revision
(828)521_PL02