
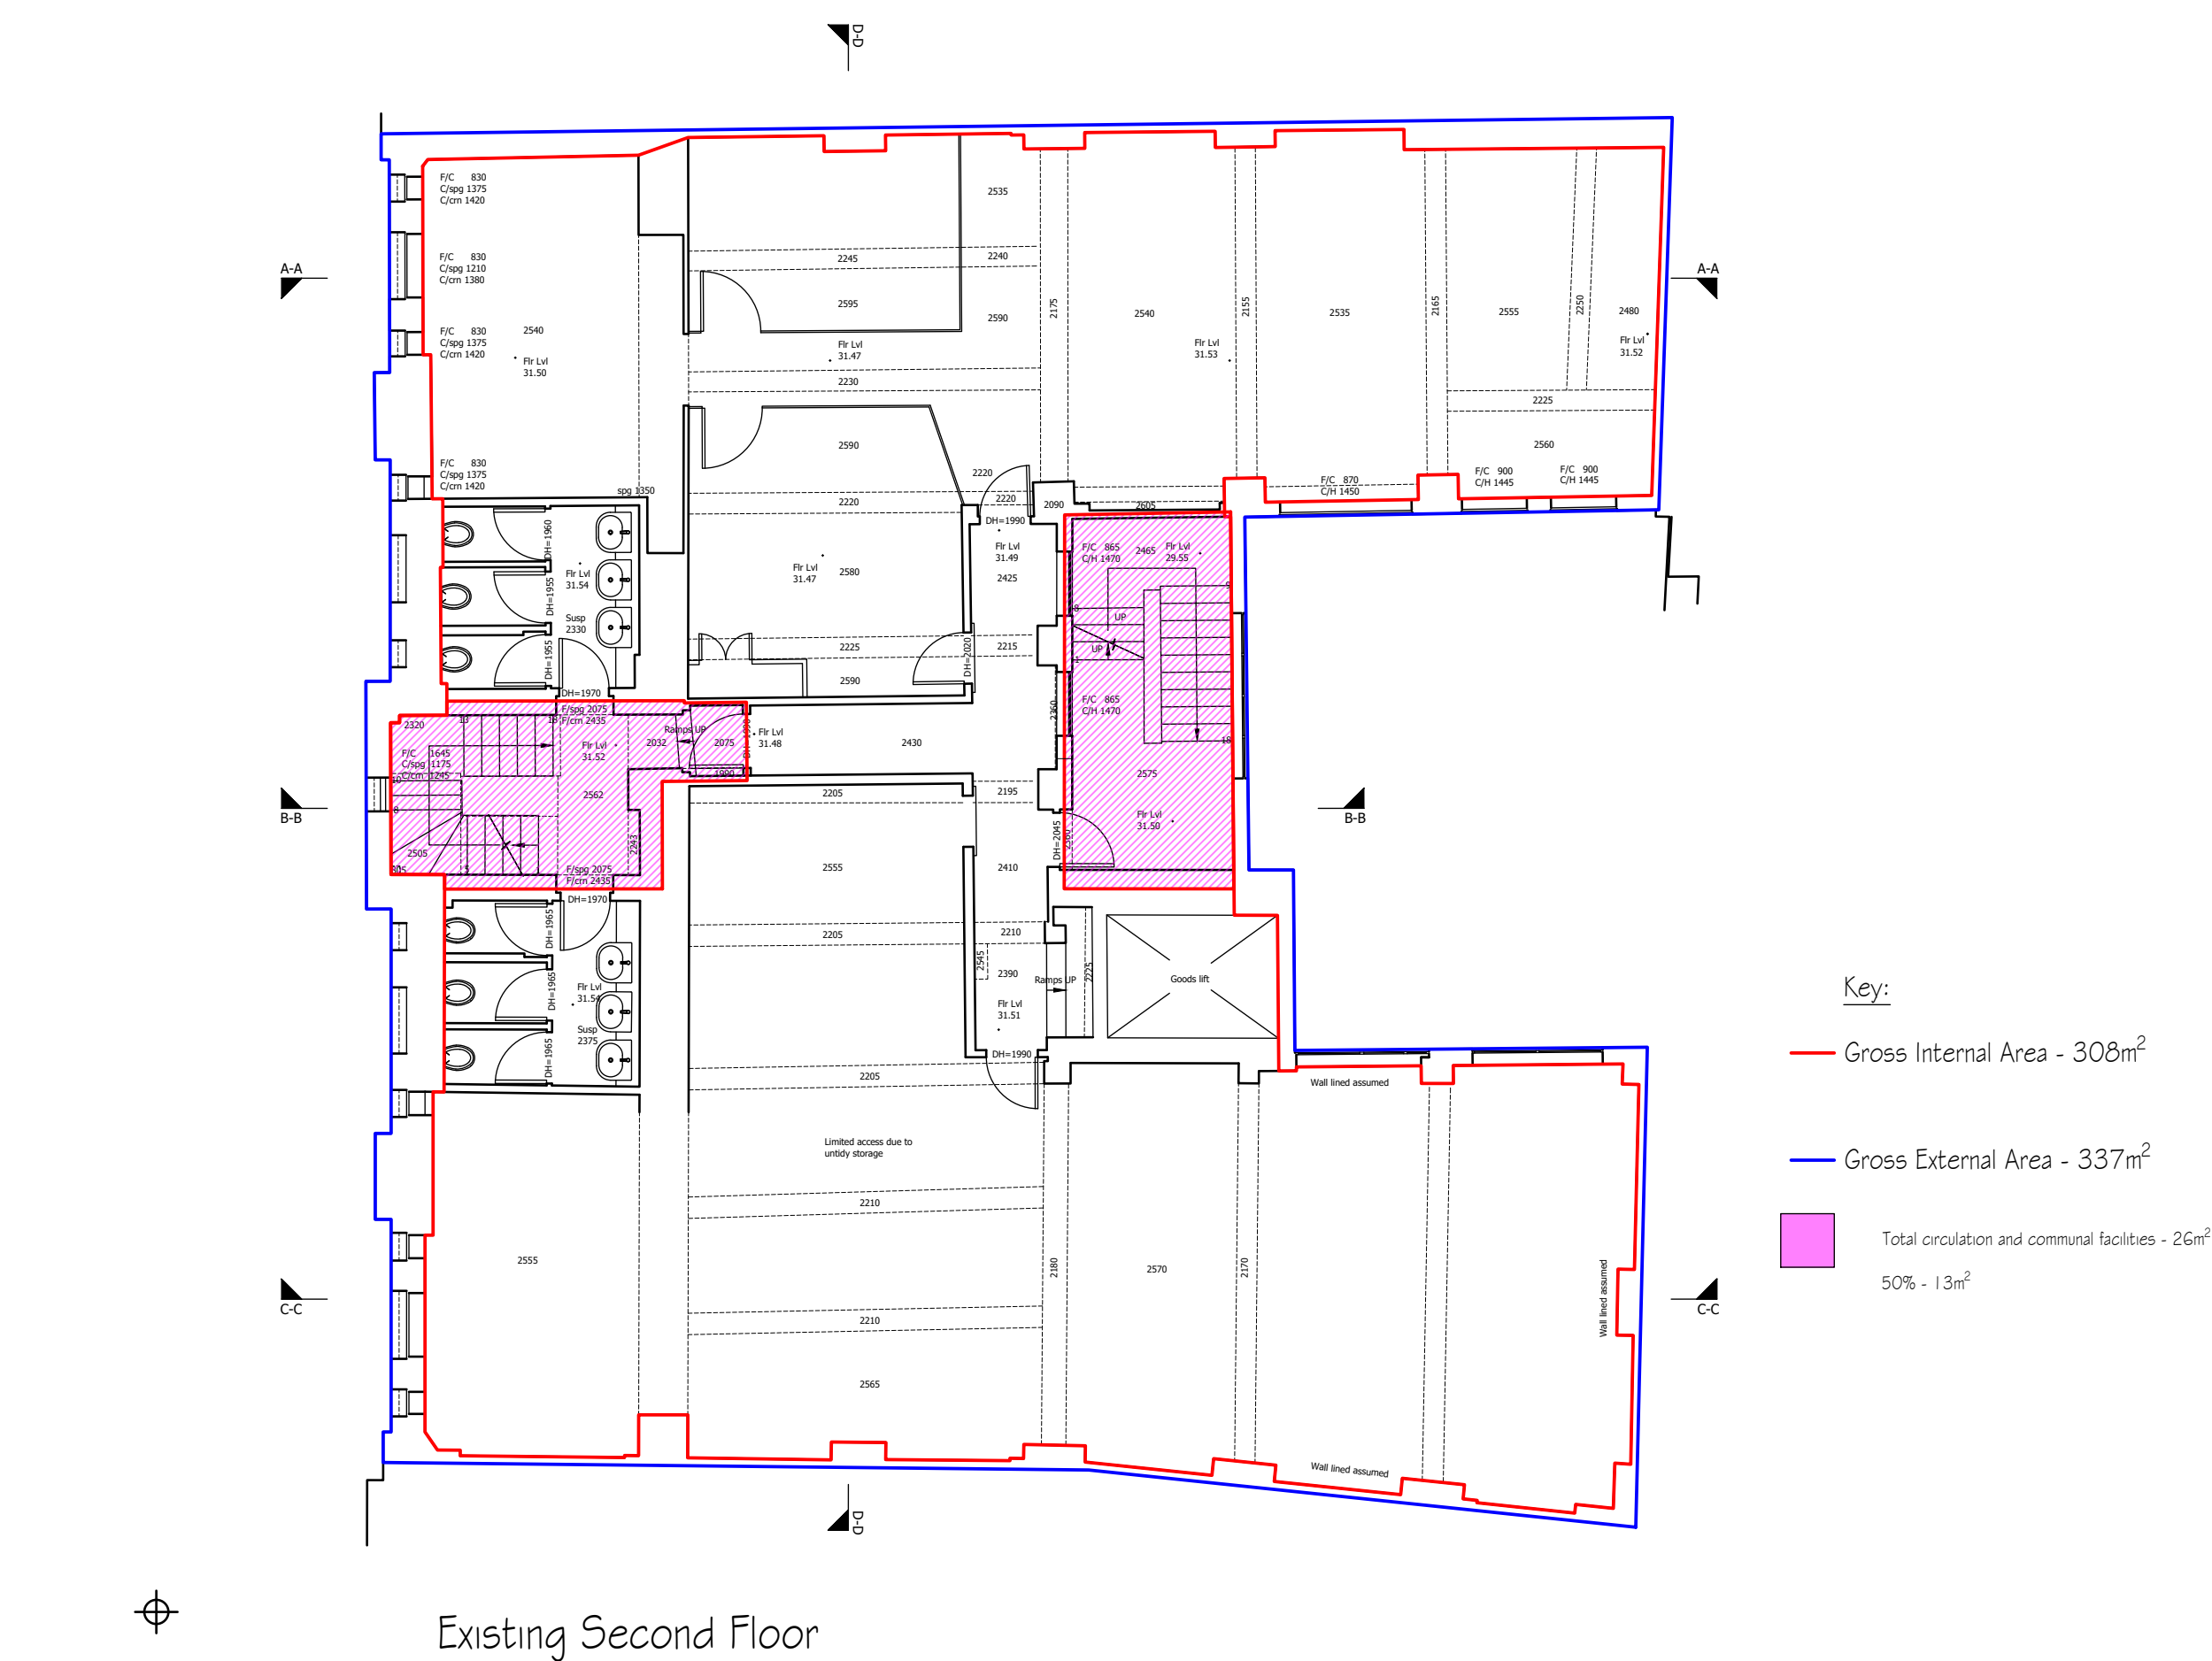
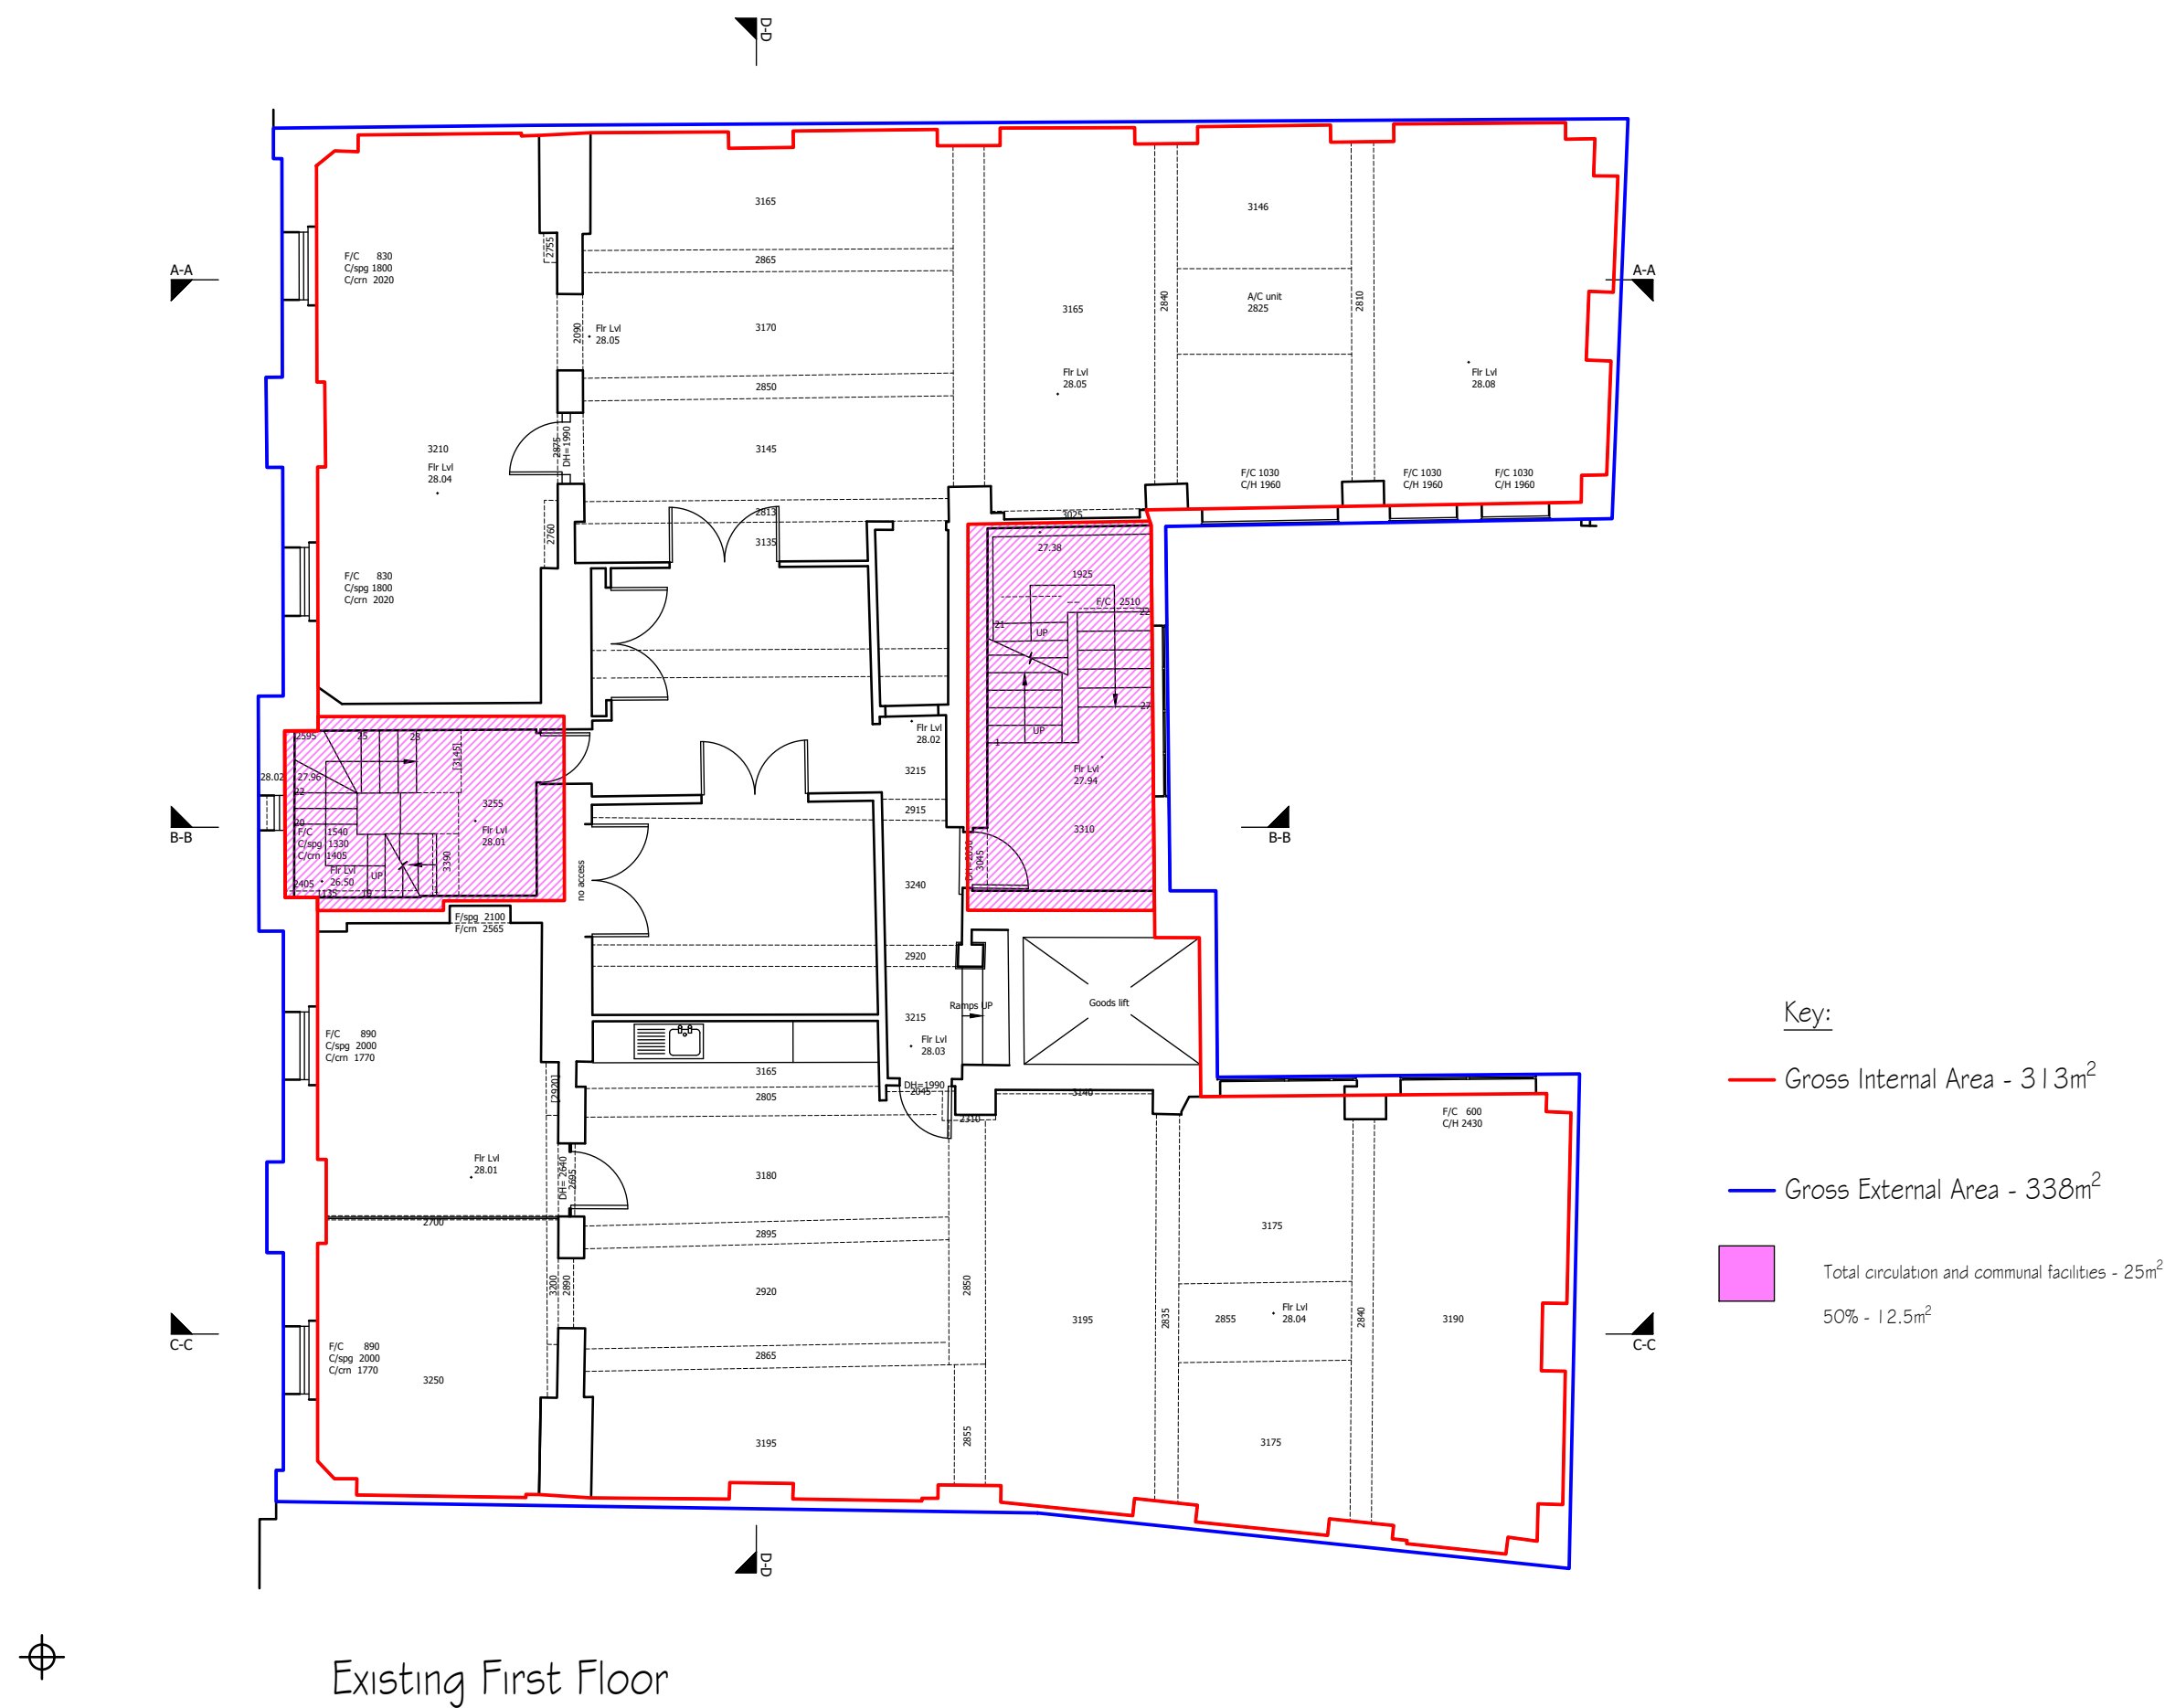
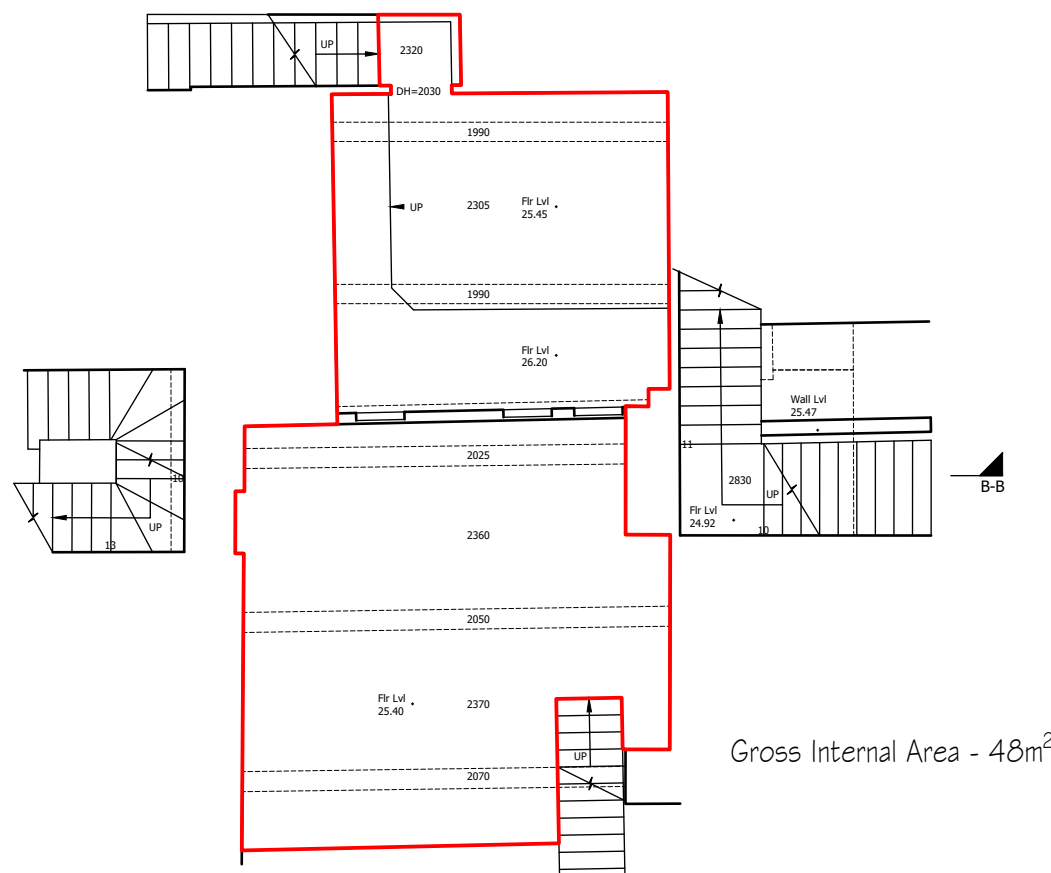


ALL AREAS ARE APPROXIMATE

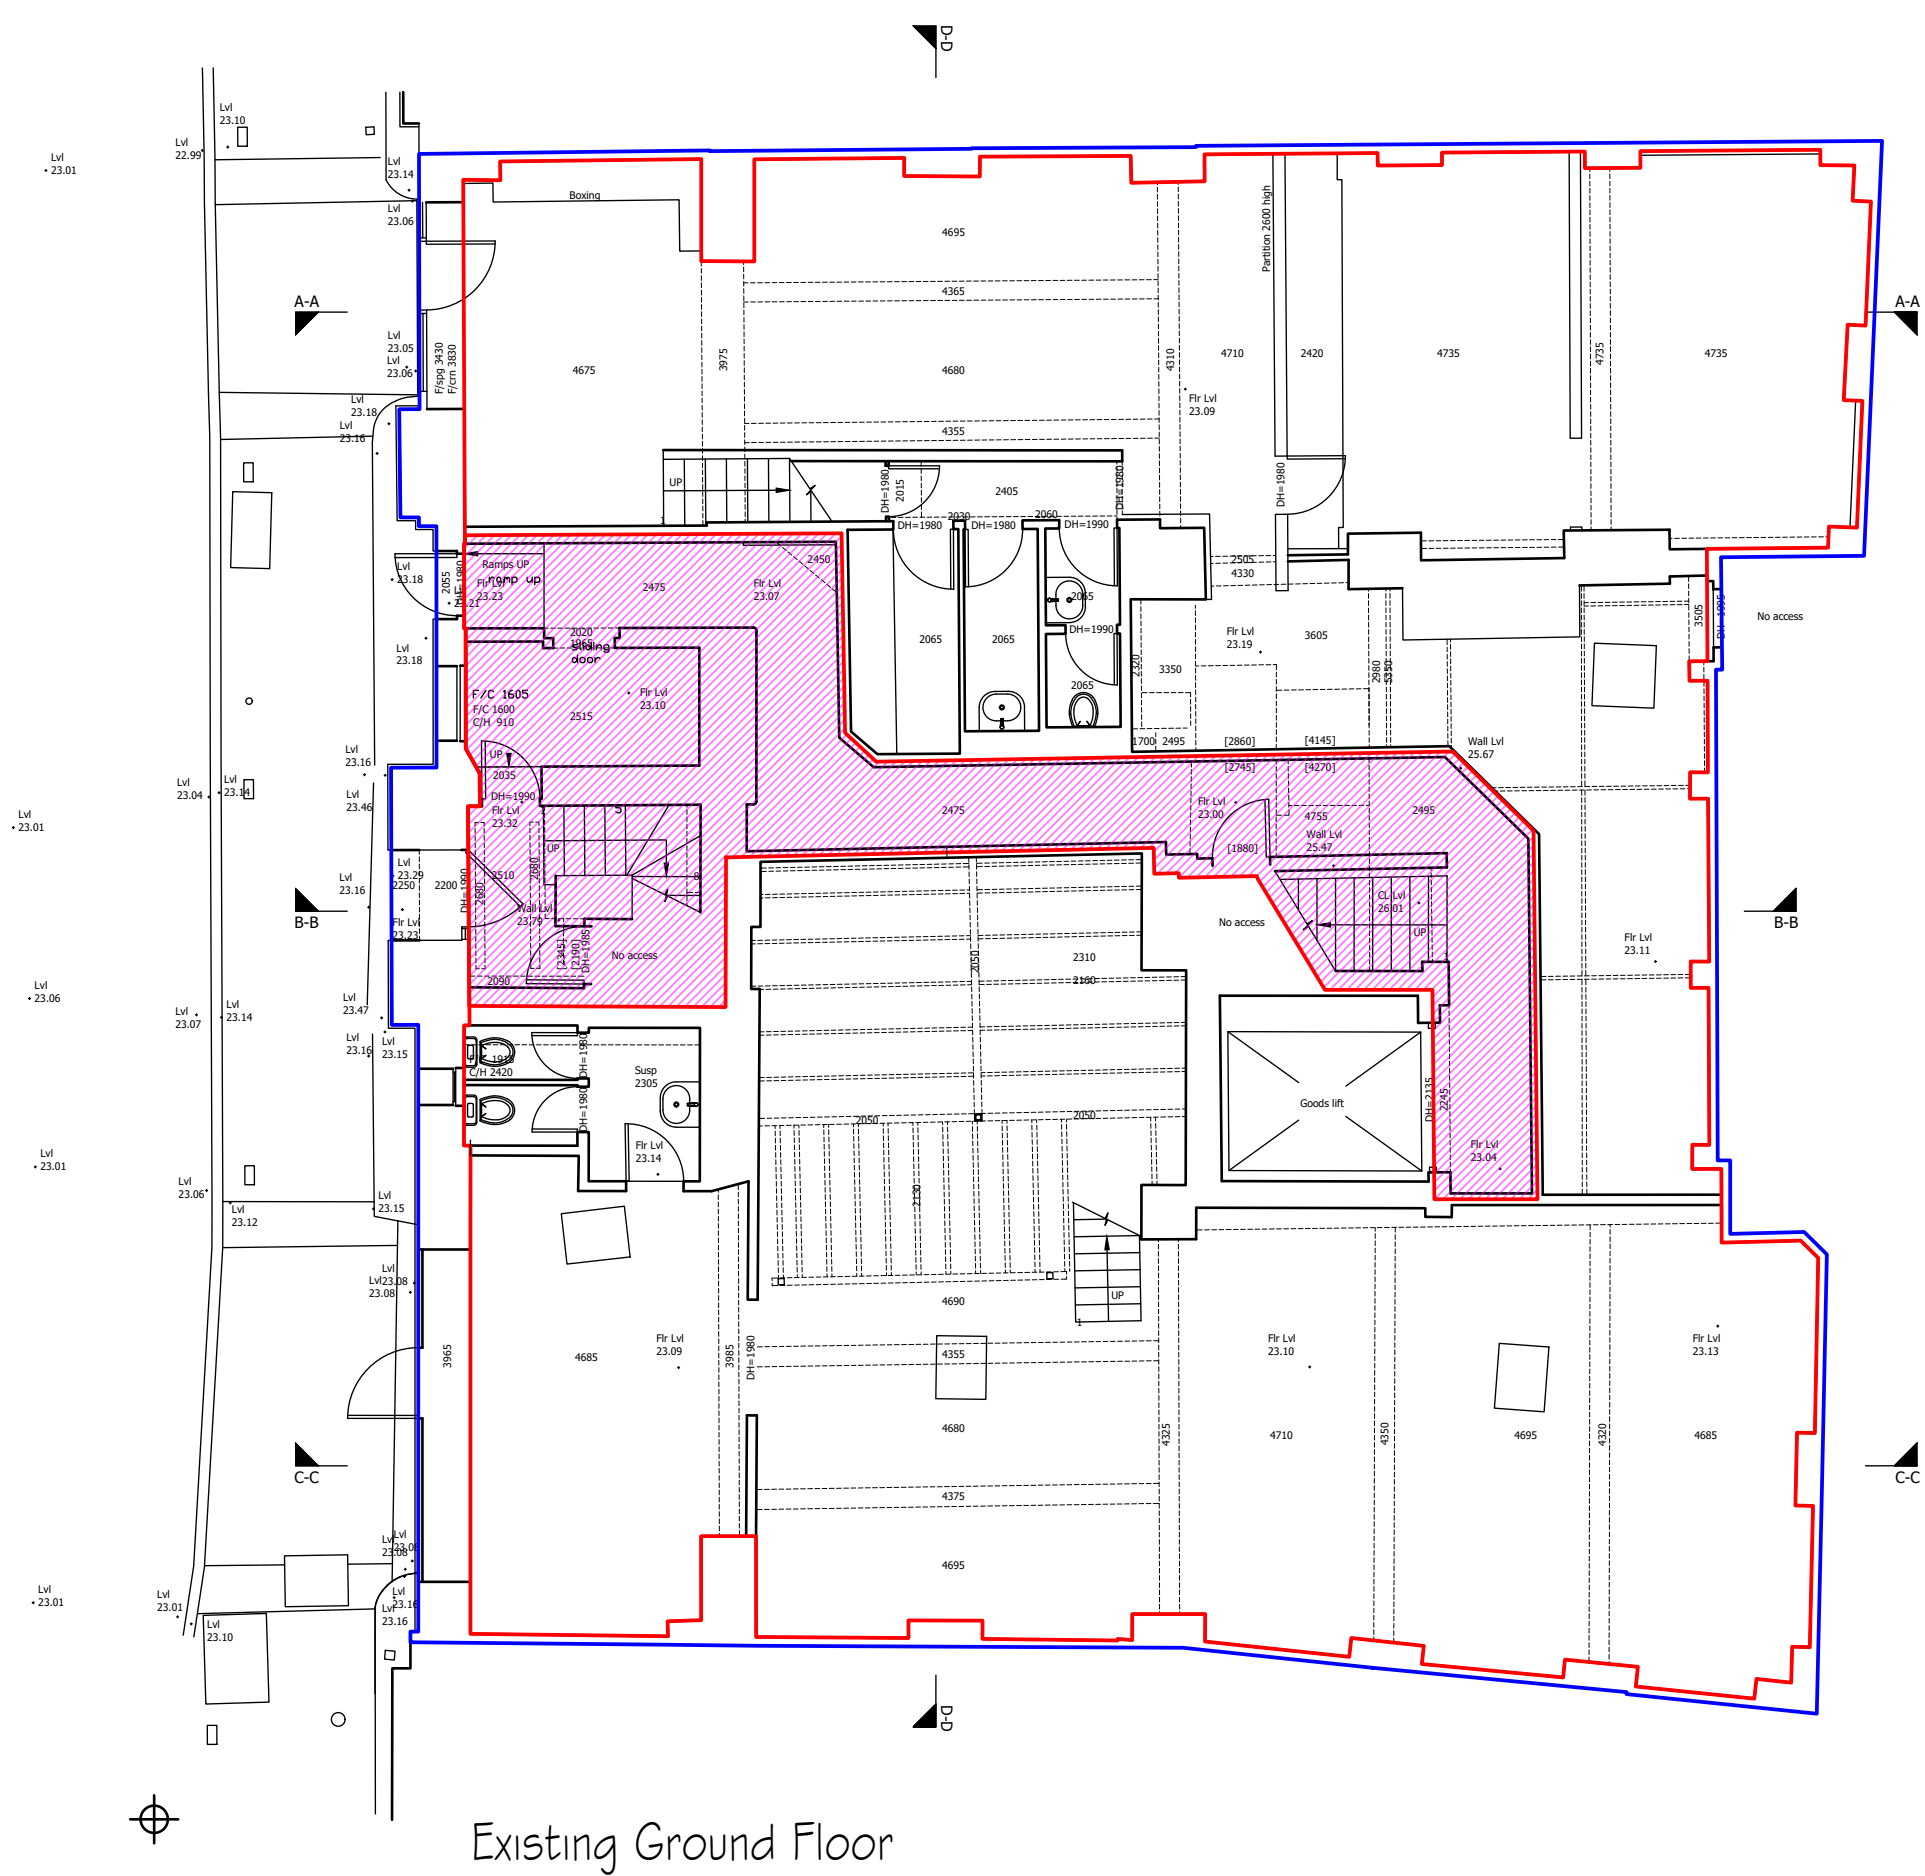

I A 120/12/18 | Circulation areas added

| BC |

BB PARTNERSHIP LTD
CHARTERED ARCHITECTS

Studios 33-34, 10 Hornsey St, London. N7 8EL
Tel 020 7336 8555 - e-mail - architect@bbpartnership.co.uk

client		
project Lupus House 11-13 Macklin Street London WC2 5NE		
drawing Existing Ground, First and Second Floors		
date 11/18	scale 1:100@A1/1:200@A3	drawn by BC
drg.no. FYS_100	revision A	