



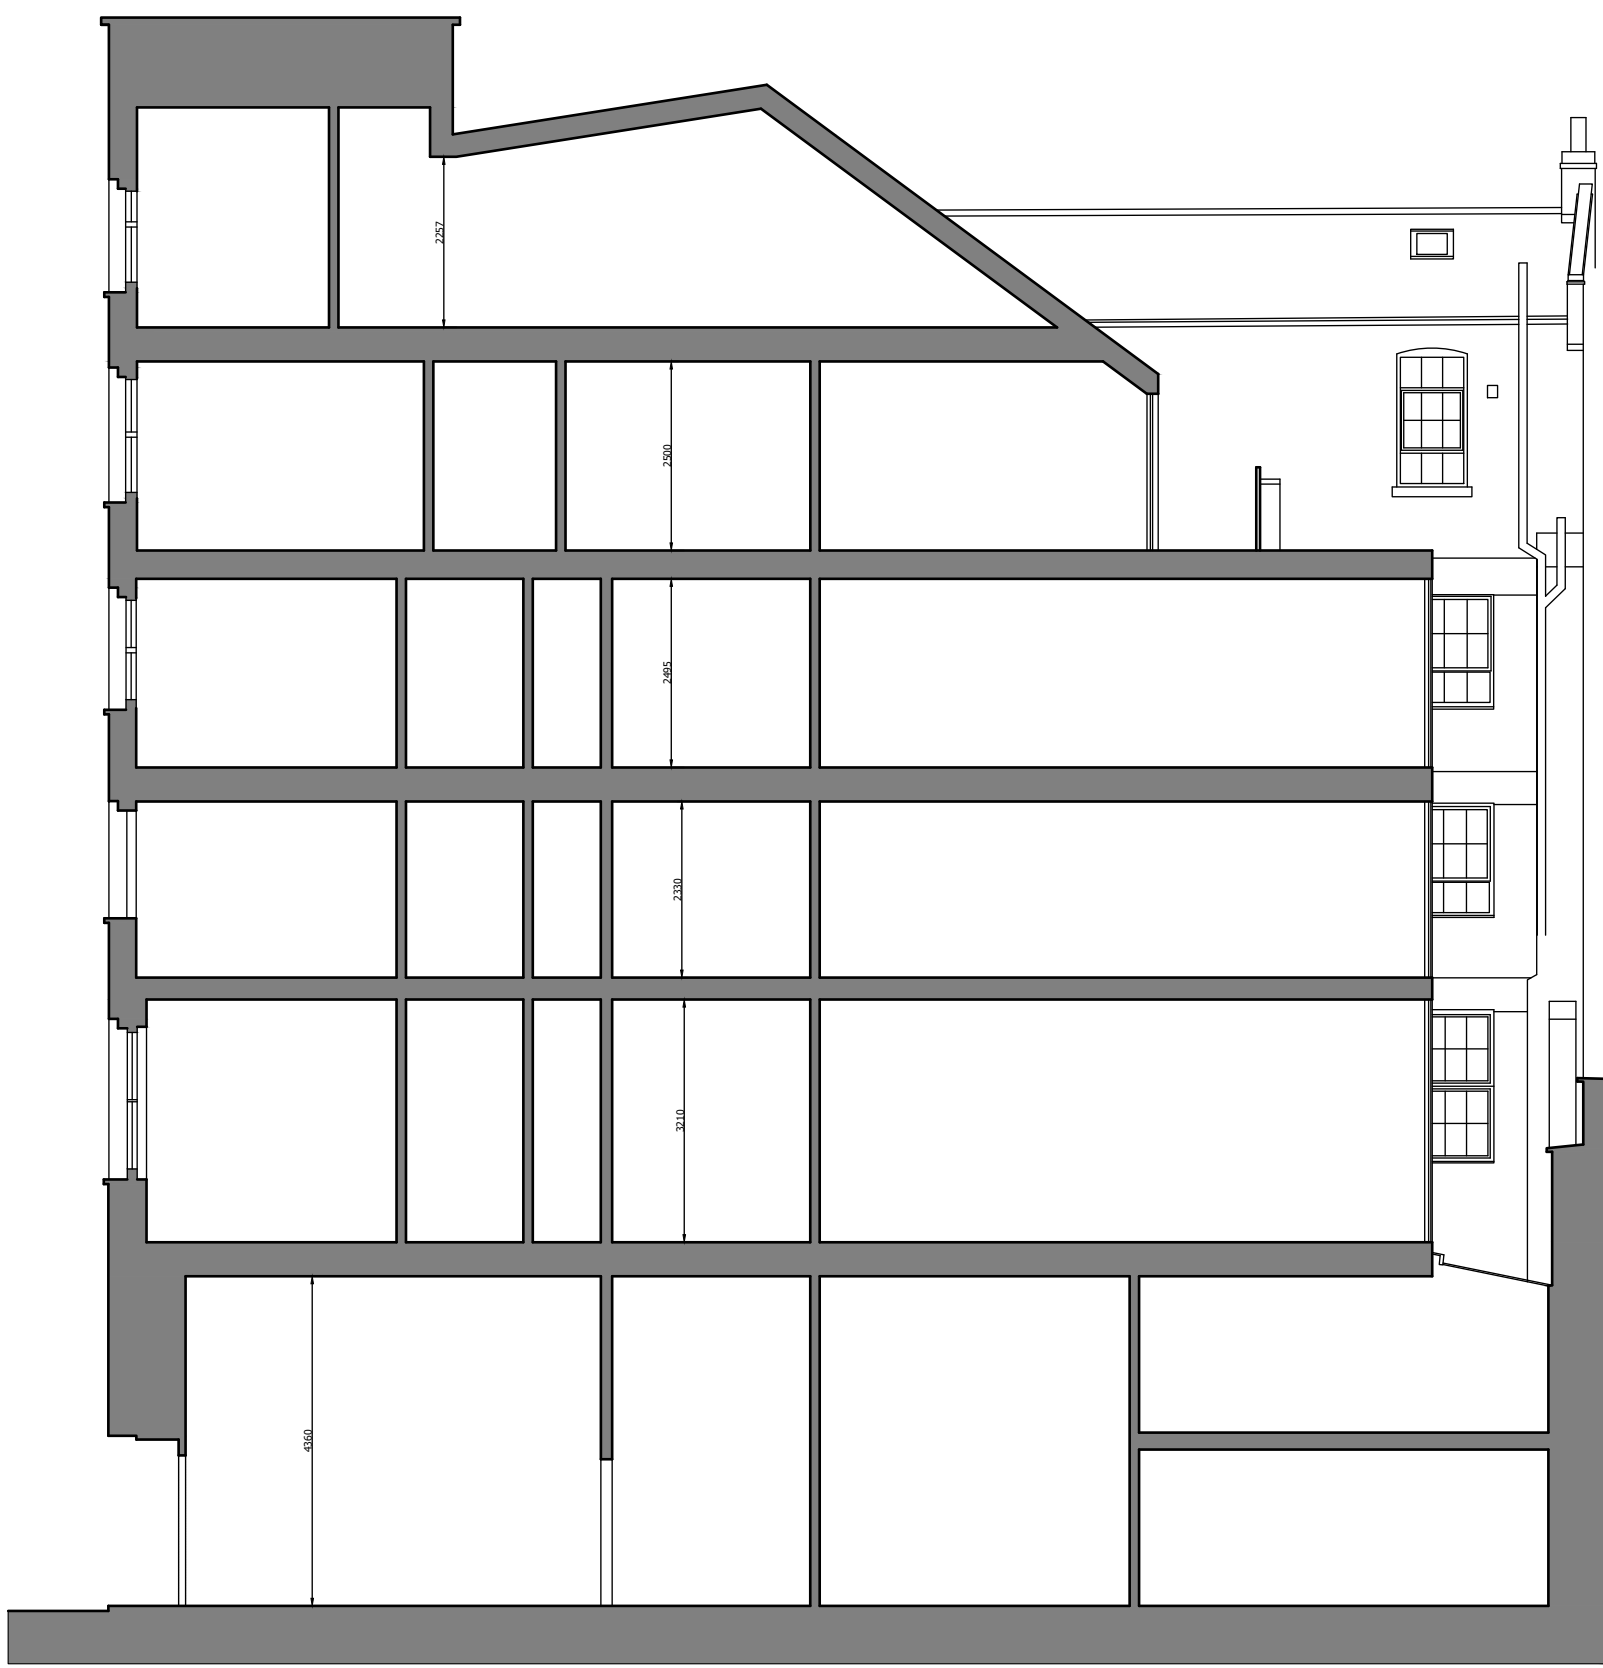

Existing Section B-B



Proposed Section B-B

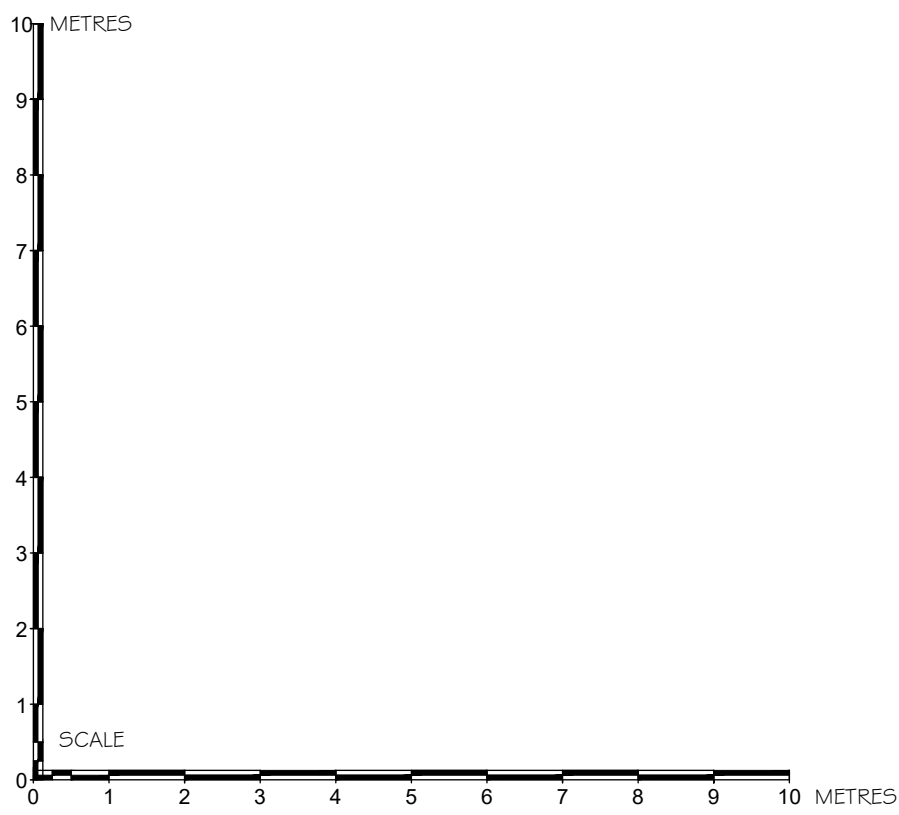

D	30/04/19	Sections updated	BC
C	14/01/19	Sections updated	BC
B	19/12/18	Existing section added, Proposed updated	BC
A	08/11/18	Flat layout revised	JW

BB PARTNERSHIP LTD
CHARTERED ARCHITECTS

Studios 33-34, 10 Hornsey St, London, N7 8EL
Tel 020 7336 8555 - e-mail - architect@bbpartnership.co.uk

client		
project Lupus House 11-13 Macklin Street London WC2 5NE		
drawing Proposed Section Options		
date 11/18	scale 1:100@A1/1:200@A3	drawn by JW
drg.no. FYS_203	revision D	