


CARS PARKED ON SITE	
SUPERMARKET ONLY	FOR FLATS ETC
MEZZ LVL	28
UPPER LVL	122
LOWER LVL	132
TOTALS	282

PARKING - LEVEL 161.00 PLAN

SECTION 1/1

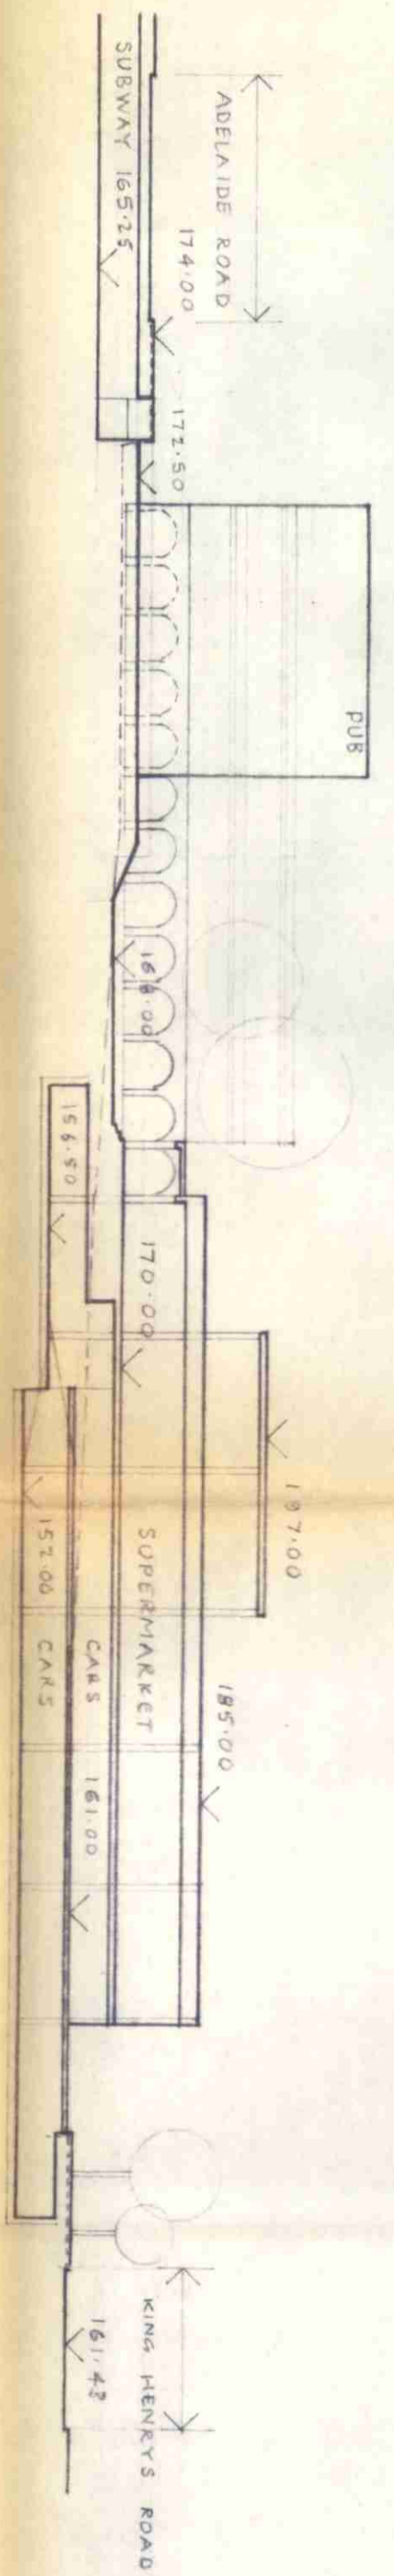

NORTH

*Handwritten notes:*  
 off site  
 car park

GTP/H8 / 11x / A / 12676

revision  
date by

issued to  
date

**DENNIS LENNON, M.C., A.R.I.B.A.** chartered architects and industrial designers  
 3, Fitzhardinge Street, London, W.1. Telephone: Welbeck 1181/2

Job: **CHALCOTS ESTATE SHOPPING CENTRE SCHEME 2** drawing number: **J431/S/4**

drawing: **PARKING LVL + SECTION**

scale: **1/32"** date: **DEC 71** drawn by: **GEA** rev. index: