


- NOTES
- New seasoned softwood doors and frames.
  - Framing, profiles, glazing beads, etc to match existing.
  - Existing framing made good, filled and blocked where doors, jambs removed.
  - Consult Fire Strategy for appropriate fire-rating.
  - Hexagonal chicken-wired glazing to match existing.
  - Floor finish adapted and made good.
  - Gloss paint finish to timber.

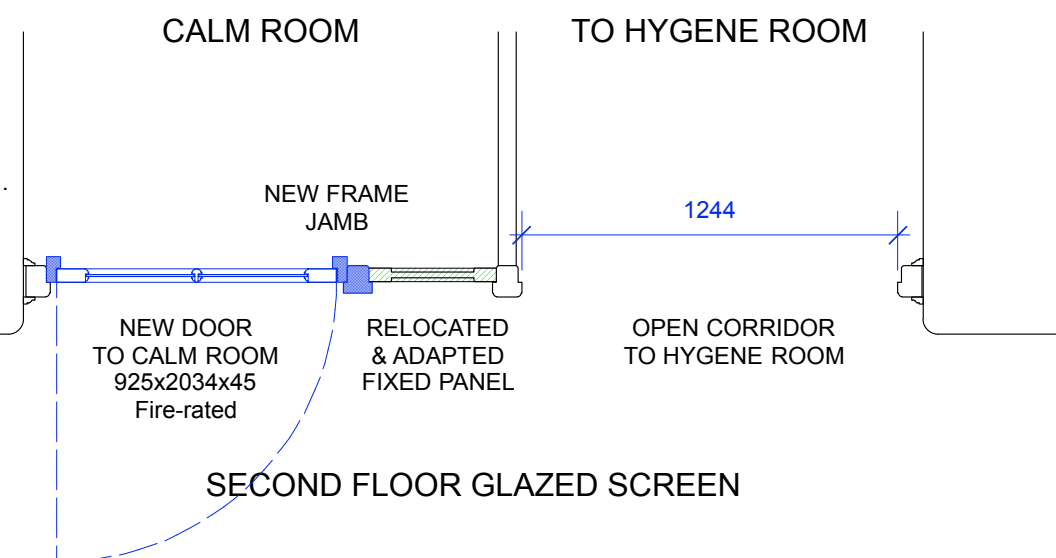

Rev	Date	Notes	Architect	Contact	Project	Drawing Title	Drawing Status	Job	Drawing No	Rev
A	25.04.2019	First Issue.	<b>ROBERT LOADER</b> RIBA ARB	t: 0794 880 1144 e: studio@gardenrow.net	<b>Primrose Hill School</b> London NW1	<b>1st &amp; 2nd FI HALL SCREENS</b> PLANS & ELEVATIONS AS PROPOSED	<b>INFORMATION</b> Scale: 1:25 @ A3	<b>PHS</b>	<b>202</b>	<b>A</b>