


PLANNING
PERMISSION

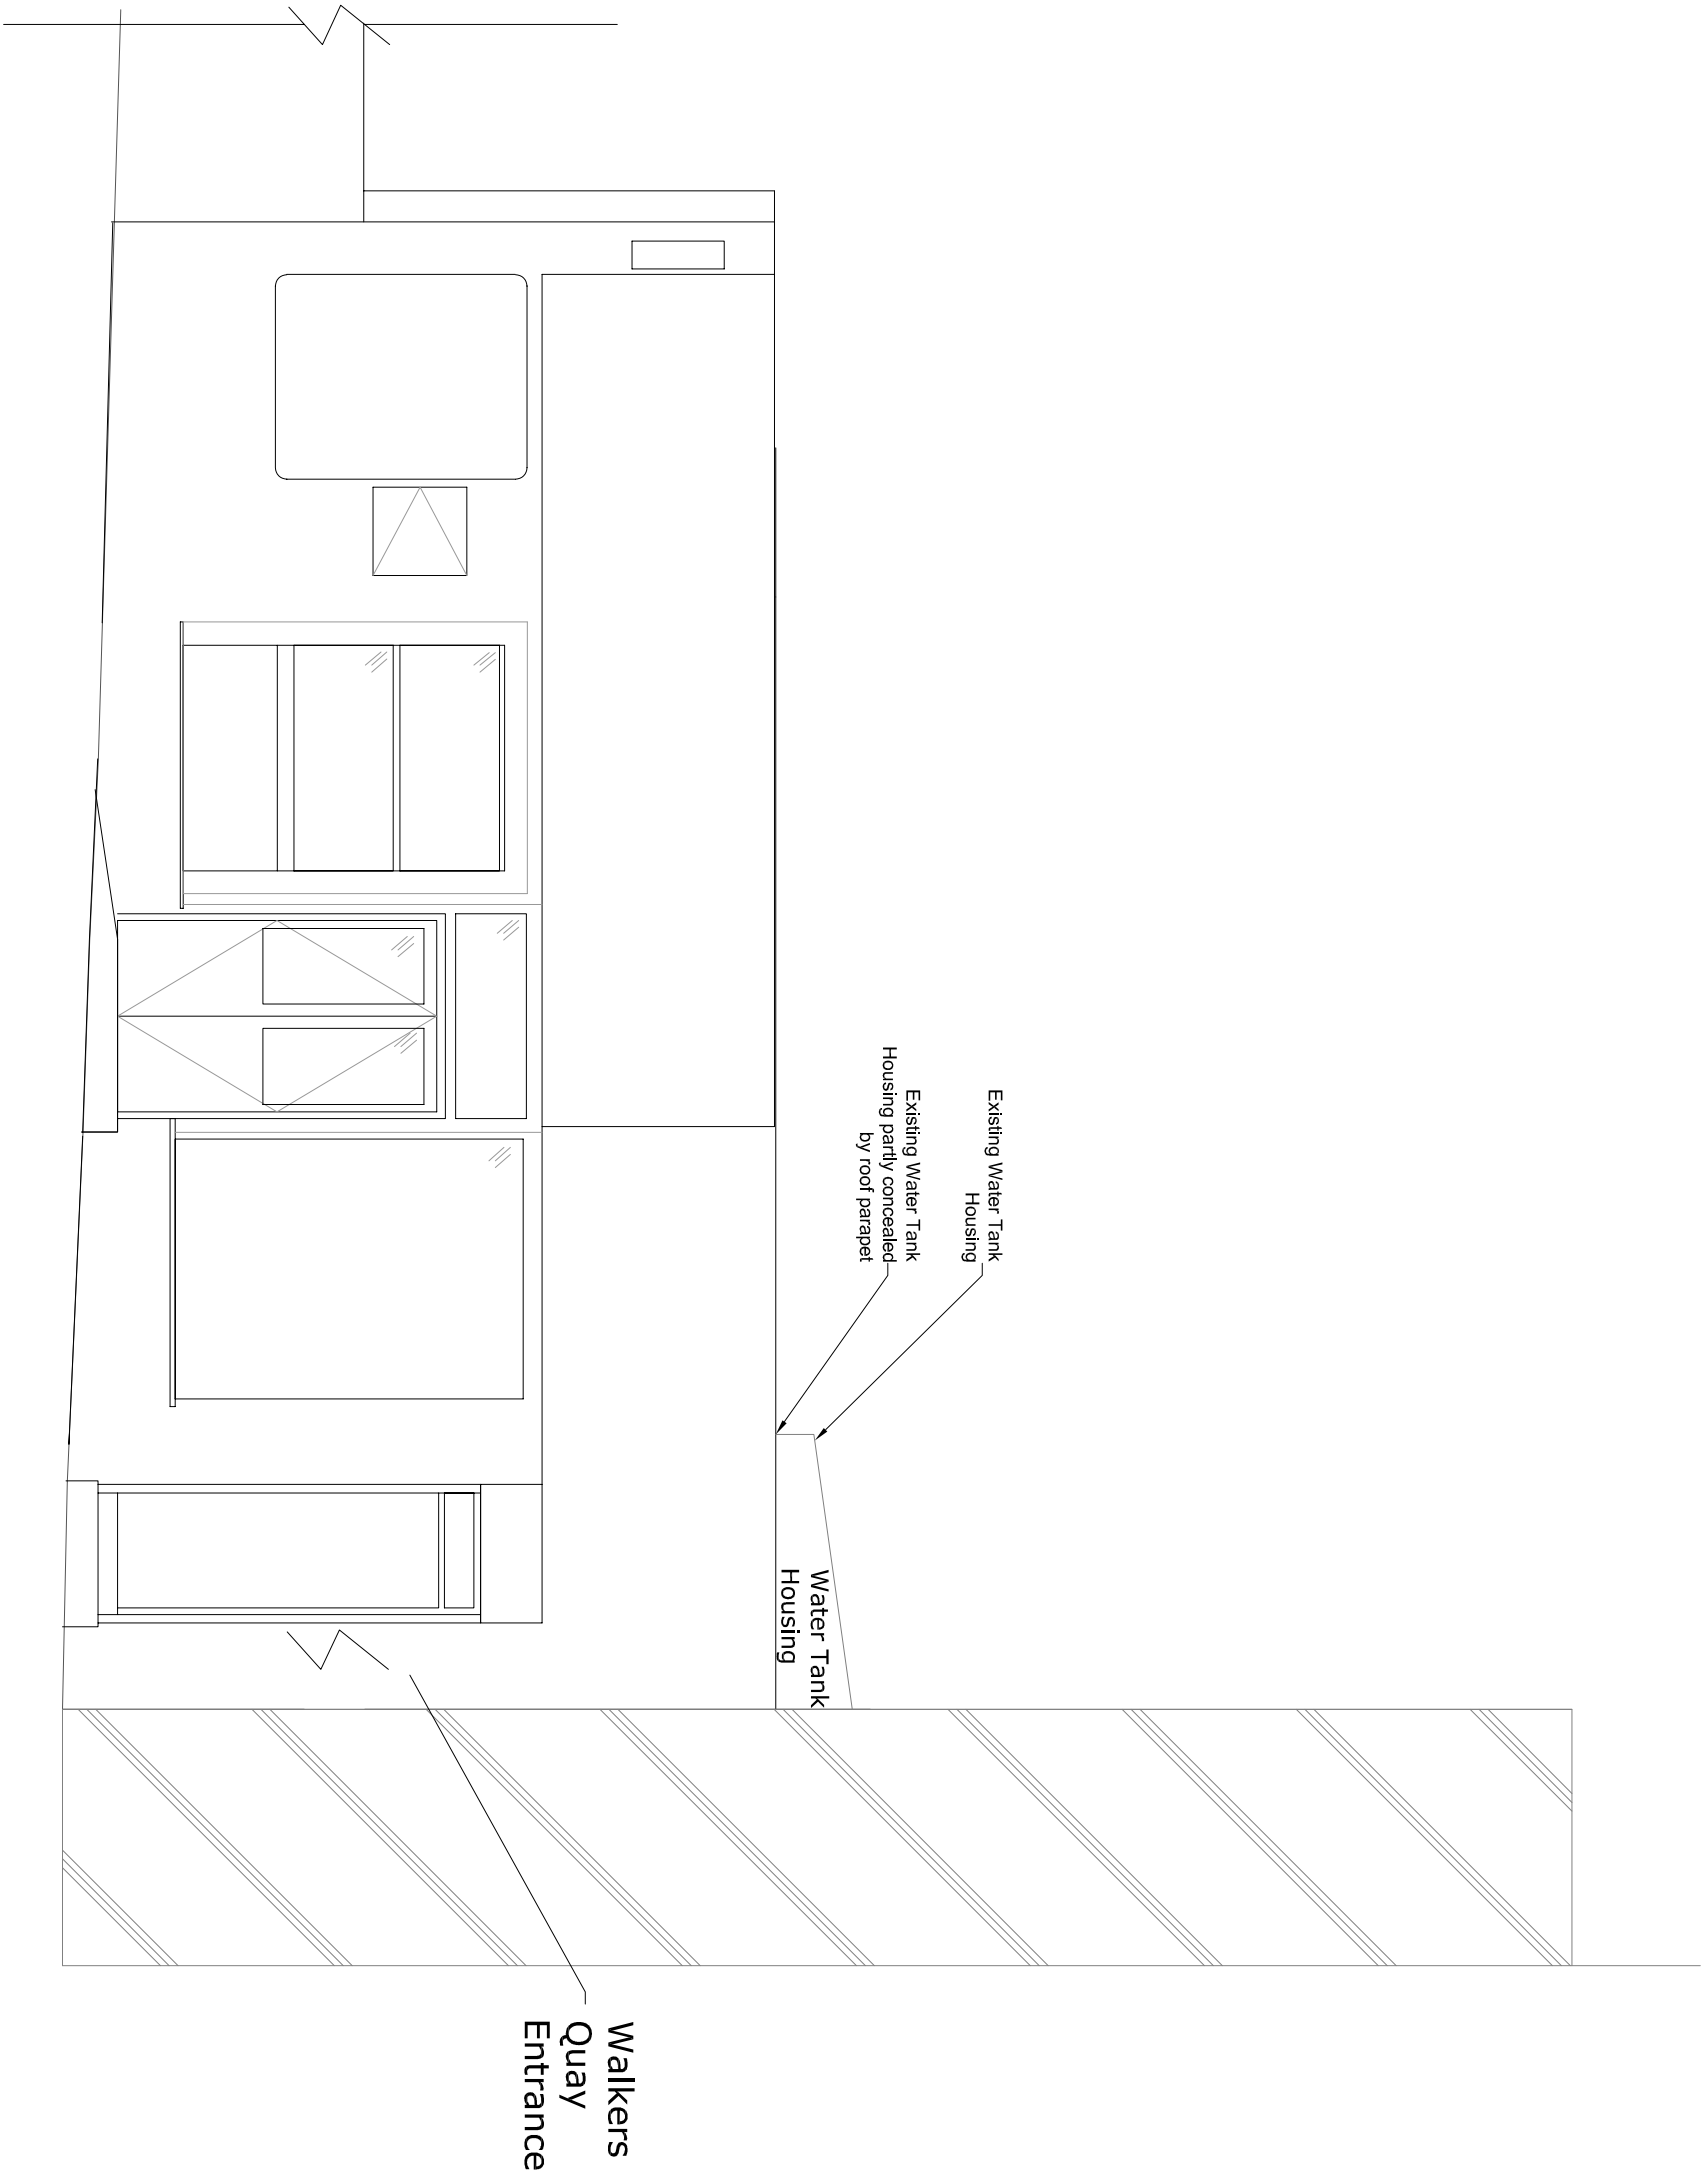

-	-	-	-		-
-	-	-	-		-
1	24.05.19	MCG	Revised Drawing		MCG
No	Date	By	Comments	Chk'd	

Do not scale
All dimension to be checked on site

Job Title:
Walkers Quay
250 Camden High St
London NW1 8QS
Job Number:
JD/002/772

Drawing Title:
**PLANNING PERMISSION –
EXISTING FRONT VIEW**

Designed:	MCG	Drawn:	MCG
Scale:	1:50 @ A3	Date:	24.05.2019

García Consulting Eng Ltd
10th Floor
1 Canada Square
Canary Wharf
E14 5AA
Tel: +44 (0) 75 39 762838
Email: info@garcia-engineering.com
Website: www.garcia-engineering.com



Client	Drg. No.	Rev
AW	APL-108	1