

106
2 Cannon Pl
Existing Section EE

Project Address:

2 Cannon Place
Hampstead
NW3 1EJ

Drawing Title:

010_GR_Existing Sections 3

Scale:

1:50 @ A3

Revisions:

A - 24/05/2019

Legend:

Notes:

Issued by


EL

DISCLAIMER

Do not scale off this drawing. Any discrepancies or queries should be brought to the attention of the authors. PARTI Ltd retain copyright of these drawings and the work depicted on them. No unauthorised reproduction of work.

This drawing is for the purposes declared in the Status Box only. Whilst all reasonable efforts are used to ensure drawings are accurate, PARTI Ltd accept no responsibility or liability for any reliance on these drawings for purposes other than those stated.

PARTI

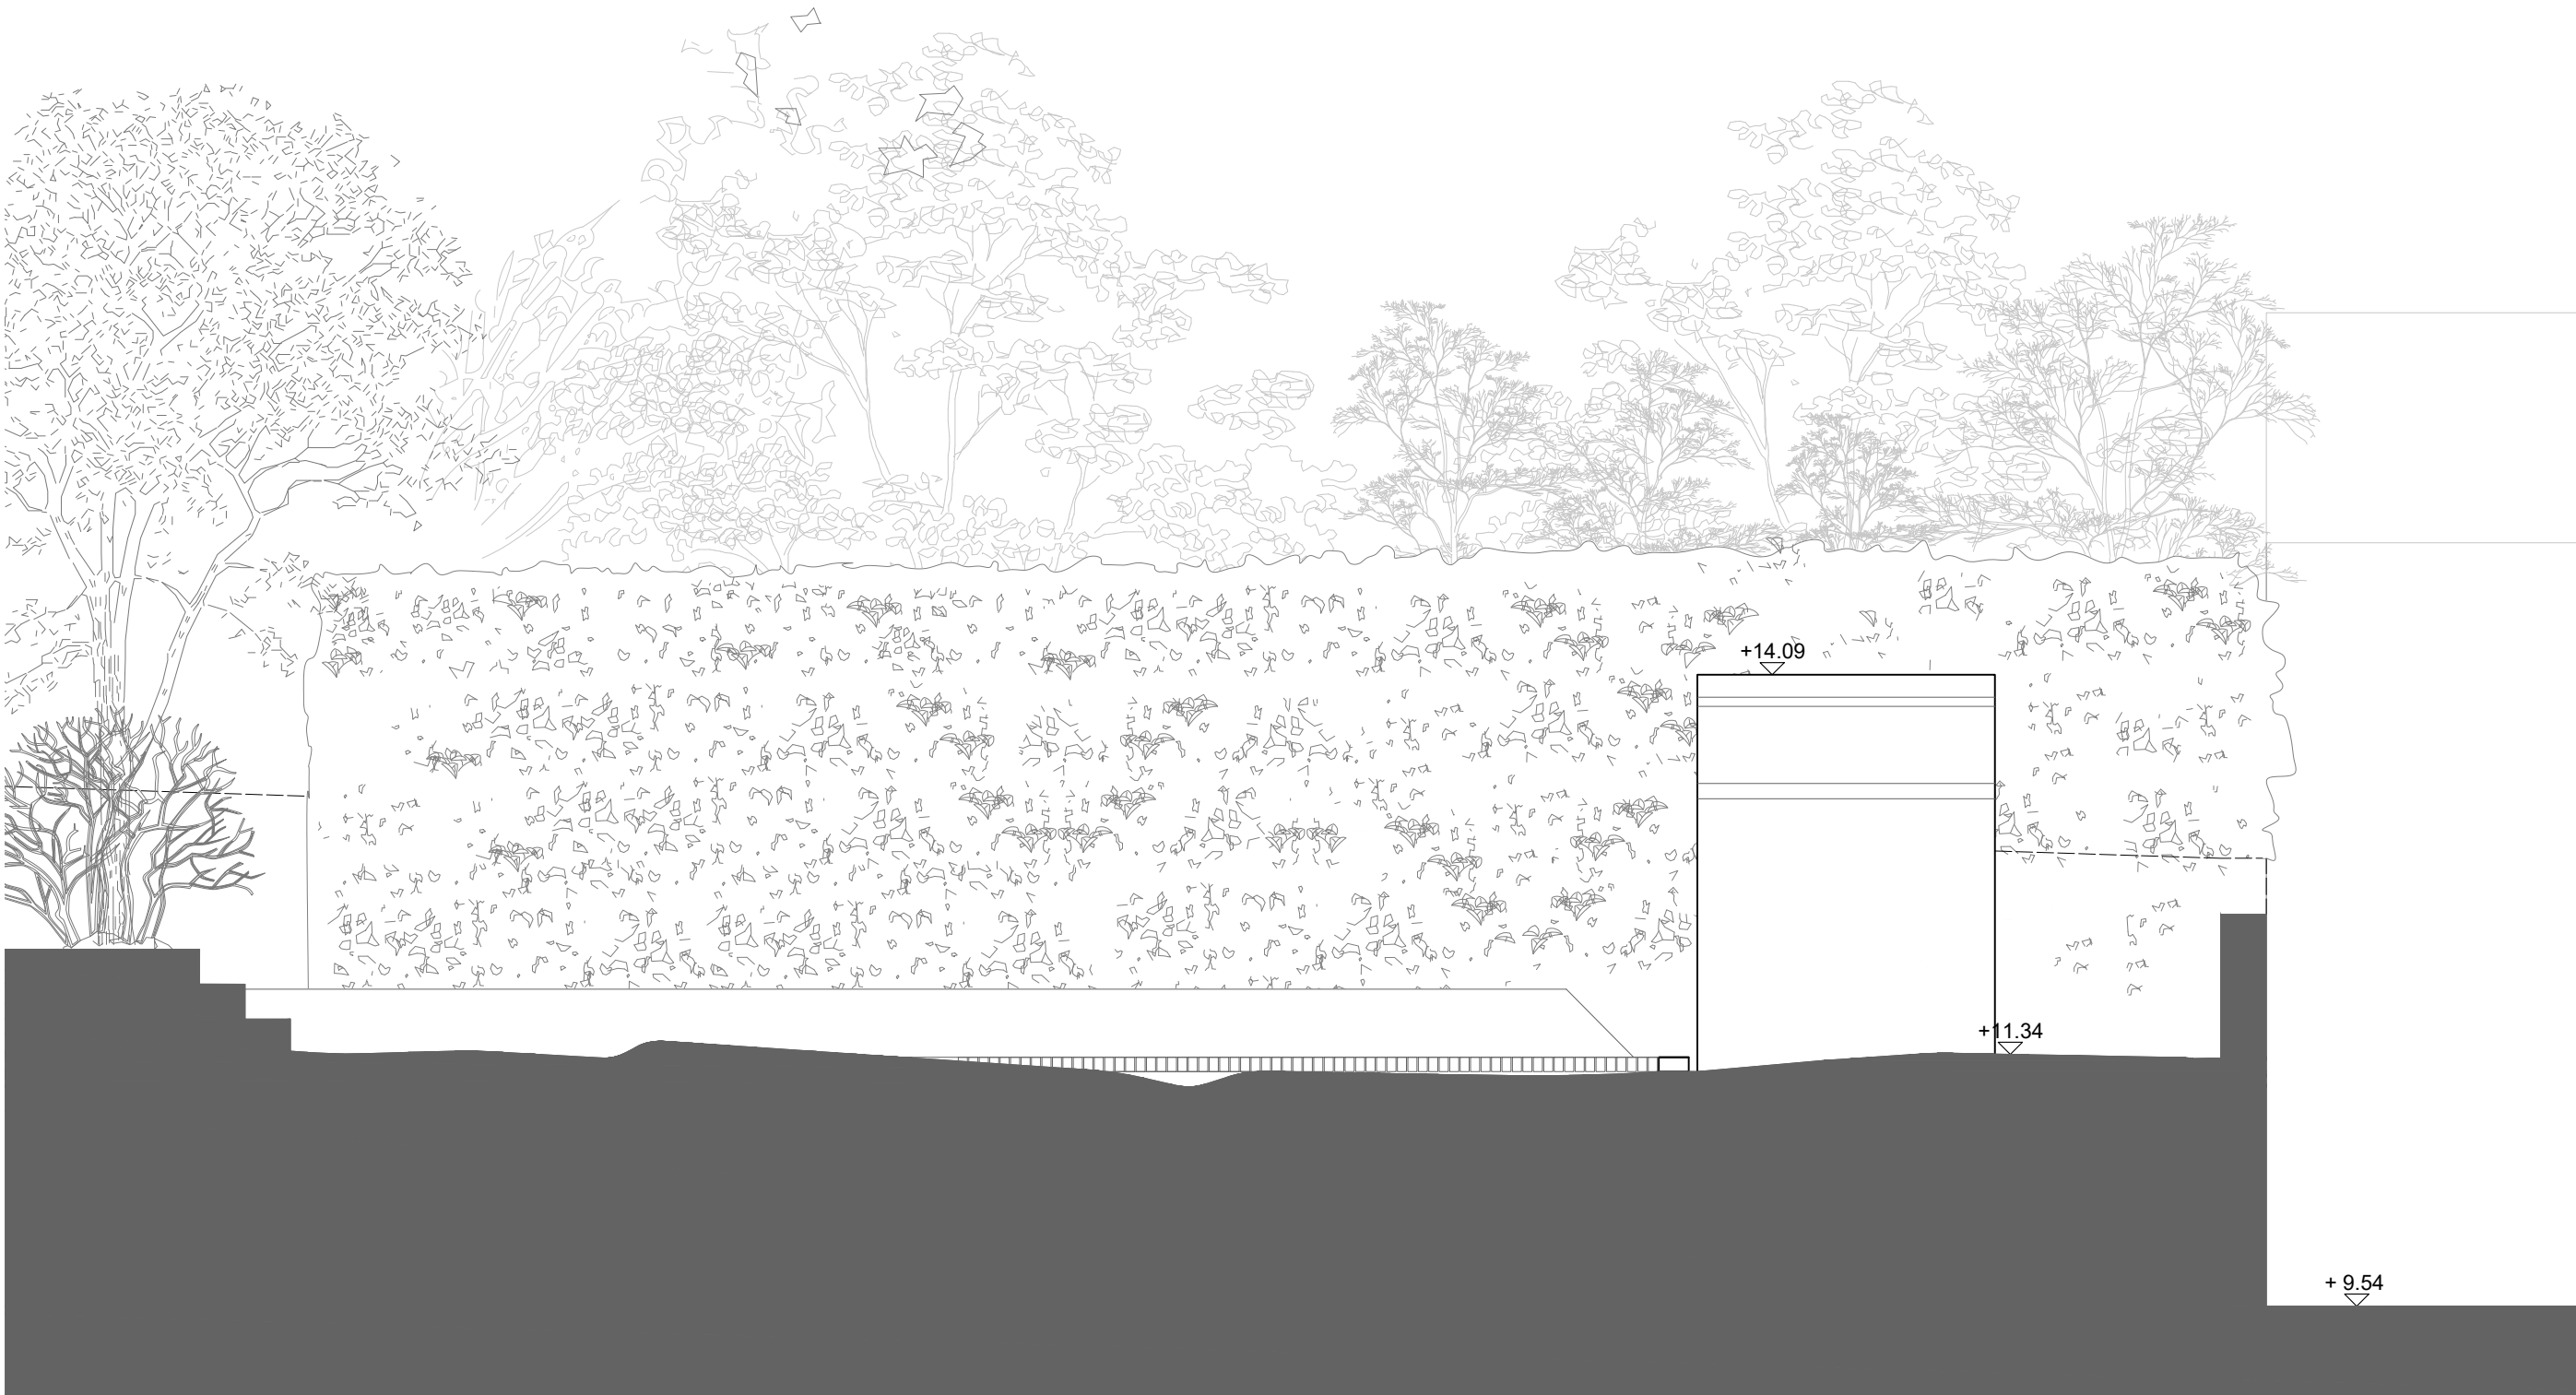

EXISTING SECTION EE

1:50

