

**Category**  
Earlham Street External Signage

**Item**  
**ES\_002: Facade Graphics**

**Description**  
Proposed usage for signage: stencilled & hand-painted logo sign on brick (removable)

**Dimensions**  
6640mm height, we propose to use the same surface area as used currently by "Thomas Neal". The facade section between the 2 existing line/volumes -

**Material**  
Painted on wall: wash-on/removable paint

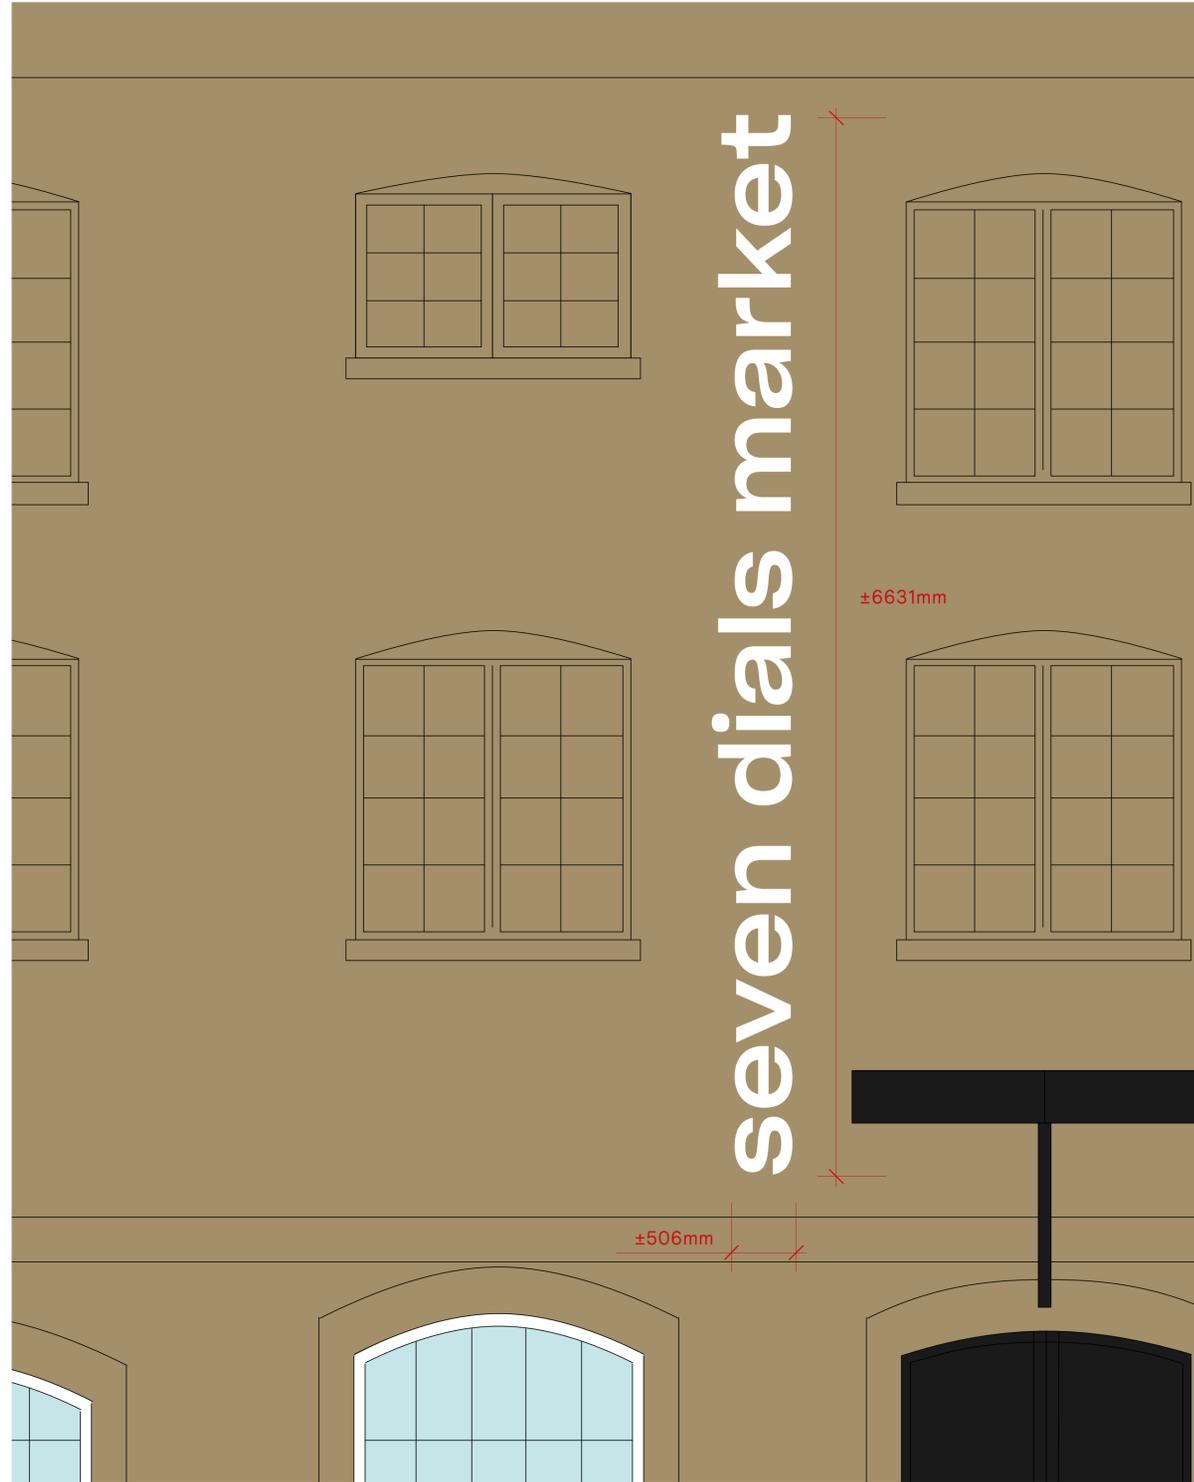


Image reference - finish




1 ES-002  
ST-[12]-111

**GENERAL NOTES:**  
Do not scale from this drawing.  
Check drawing on receipt and immediately report any discrepancies to the Architect.  
Verify all dimensions and levels on site prior to construction.  
The contents of this drawing are Stiff + Trevillion Architects Ltd copyright and shall not be re-used without their written permission.

**Revisions**  
Rev. Date Note

Approved

Key Plan

 

**Stiff + Trevillion**

Stiff + Trevillion Architects Ltd  
16 Woodfield Road  
London W9 2BE

T +44(0)20 8960 5550  
mail@stiffandtrevillion.com  
www.stiffandtrevillion.com

**Client**  
KERB  
SEVEN DIALS MARKET

**Project No.** 4256  
**Project** THOMAS NEAL'S WAREHOUSE  
35 EARLHAM STREET WC2H 9LD

**Drawing Title**  
ES\_002  
DETAIL

**Drawing Status**  
PLANNING

**Date** 26.04.19  
**Scale @ A1** 1:XXX  
**Scale @ A3** 1:XXX

**Drawing No.**  
ST-[12]-111

**Revision**  
-