

**Category**  
Shorts Gardens External Signage

**Item**  
**SG\_002: Entrance Sign**


**Description**  
Proposed signage: extruded type pinned to the grill and externally illuminated

**Material**  
White painted brushed aluminium or polished stainless steel

**Finishing**  
Painted in white and externally illuminated




1 SG\_002  
ST-[12]-105

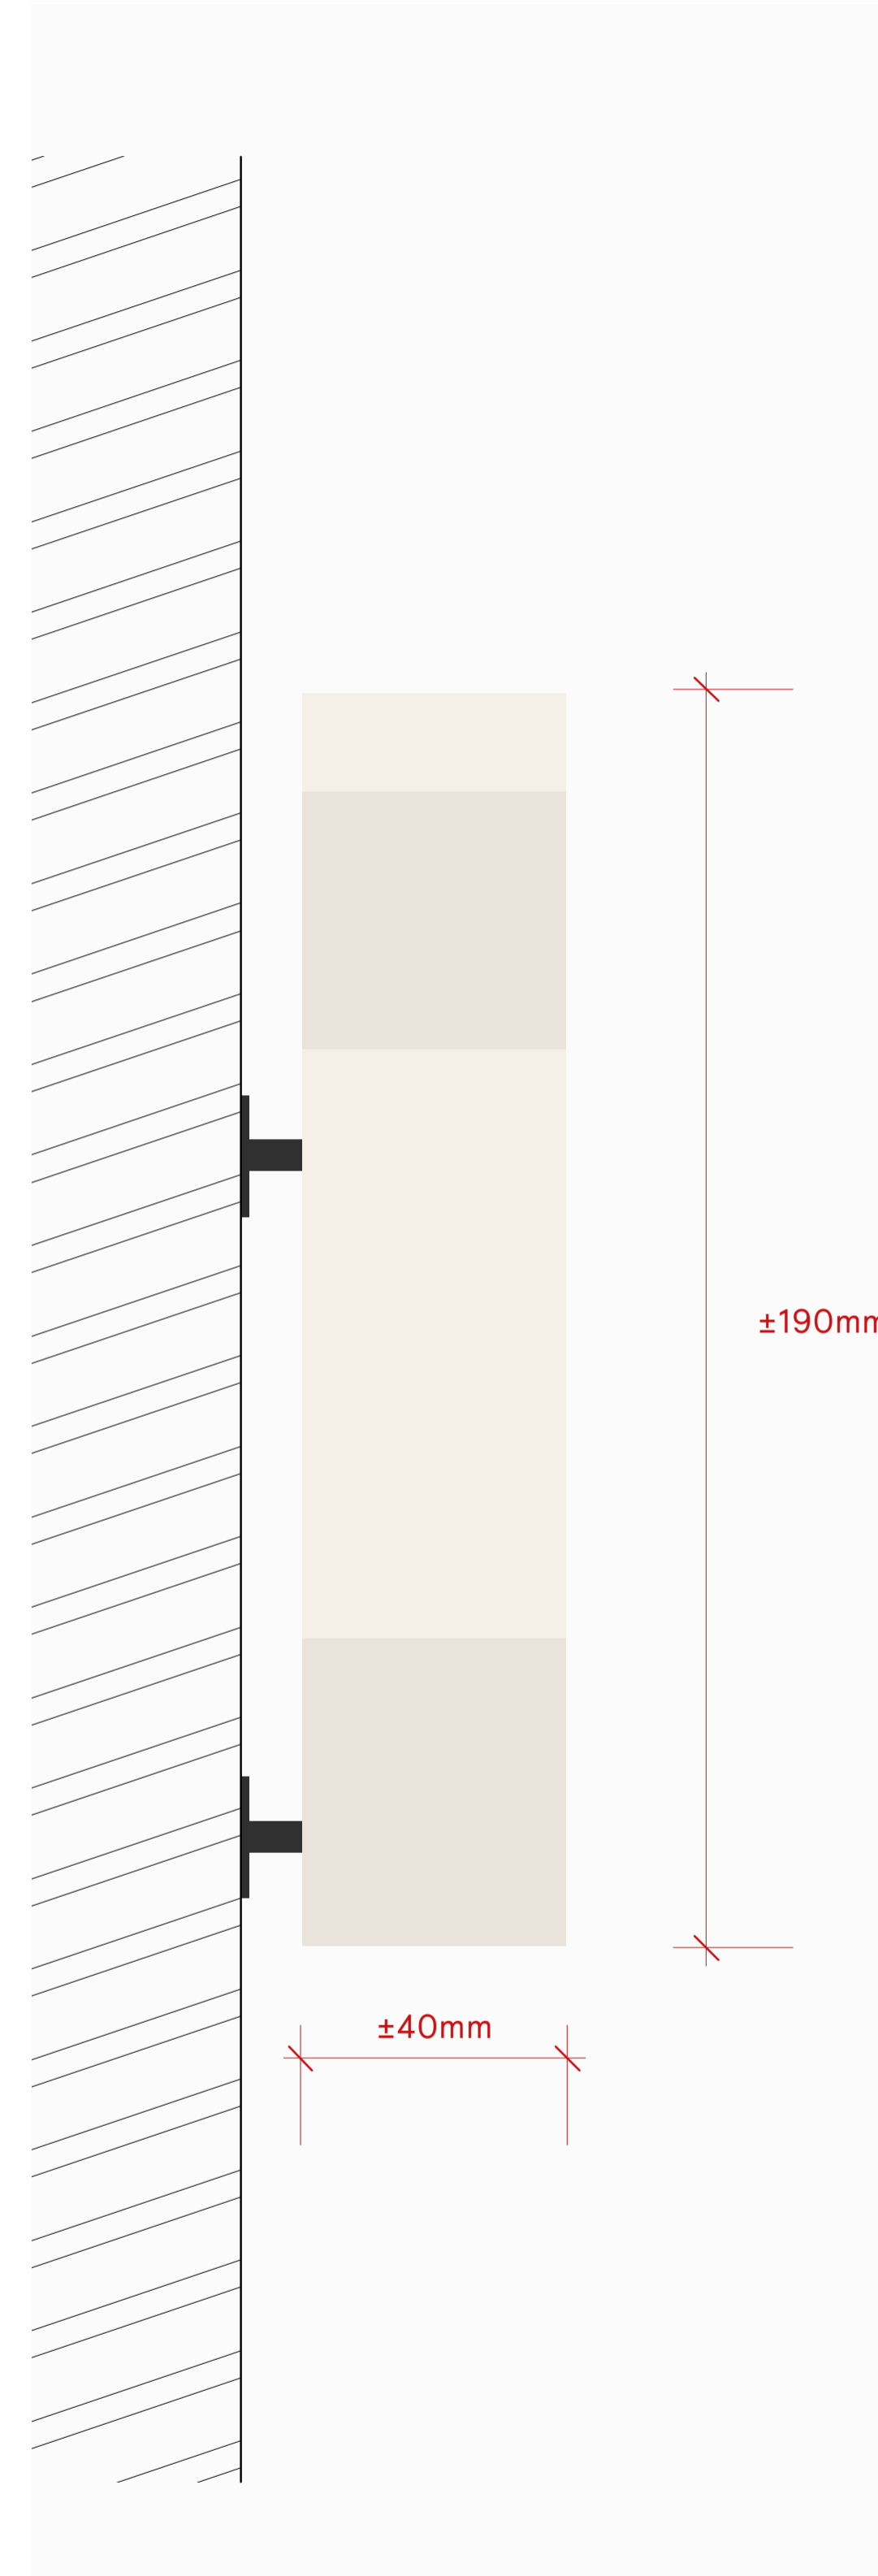

2 SG\_001  
ST-[12]-105

Example sign

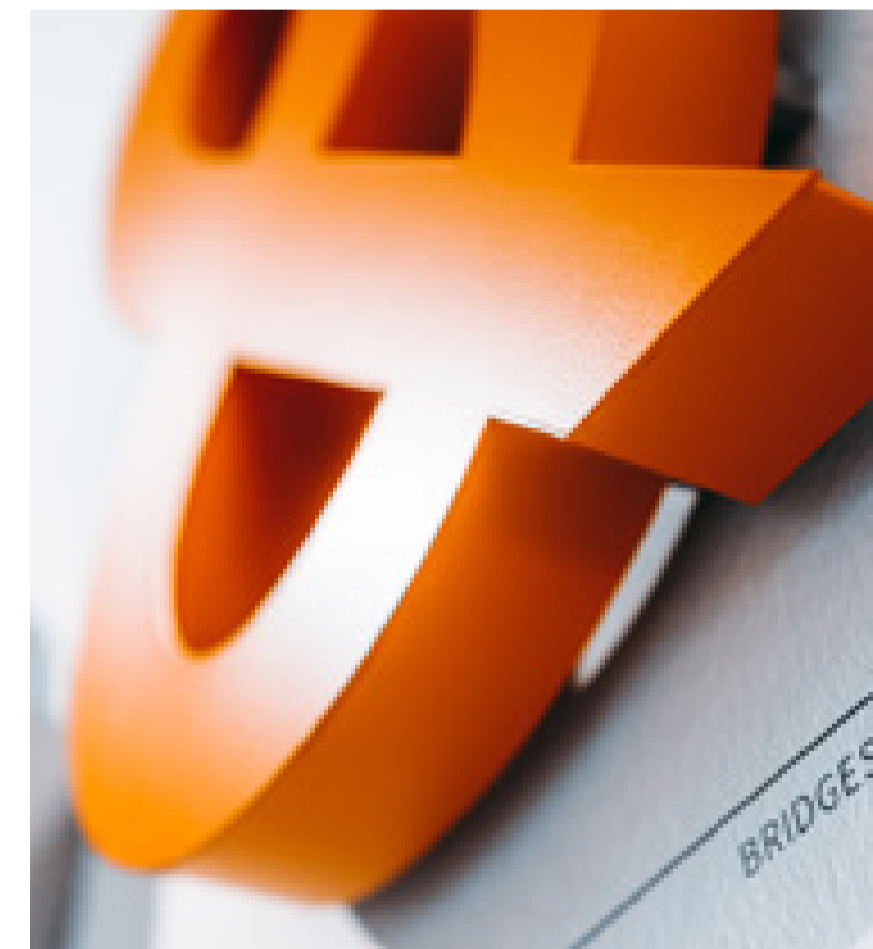


**GENERAL NOTES:**  
Do not scale from this drawing.  
Check drawing on receipt and immediately report any discrepancies to the Architect. Verify all dimensions and levels on site prior to construction.  
The contents of this drawing are Stiff + Trevillion Architects Ltd copyright and shall not be re-used without their written permission.

Revisions  
Rev. Date Note

Approved

Key Plan

 

**Stiff + Trevillion**

Stiff + Trevillion Architects Ltd  
16 Woodfield Road  
London W9 2BE

T +44(0)20 8960 5550  
mail@stiffandtrevillion.com  
www.stiffandtrevillion.com

Client  
**KERB SEVEN DIALS MARKET**

Project No. 4256 Project THOMAS NEAL'S WAREHOUSE 35 EARLHAM STREET WC2H 9LD

Drawing Title  
**SG\_002  
DETAIL**

Drawing Status  
**PLANNING**

Date 26.04.19 Scale @ A1 1:XXX Scale @ A3 1:XXX

Drawing No. ST-[12]-105 Revision -