


Category
Earlham Street External Signage

Item
ES_009: Entrance Sign

Description
Proposed fascia sign: extruded pinned letters or hand-painted letters

Material
1) Extruded letters: painted brushed aluminium or painted polished stainless steel

Finishing / Illumination
Externally illuminated

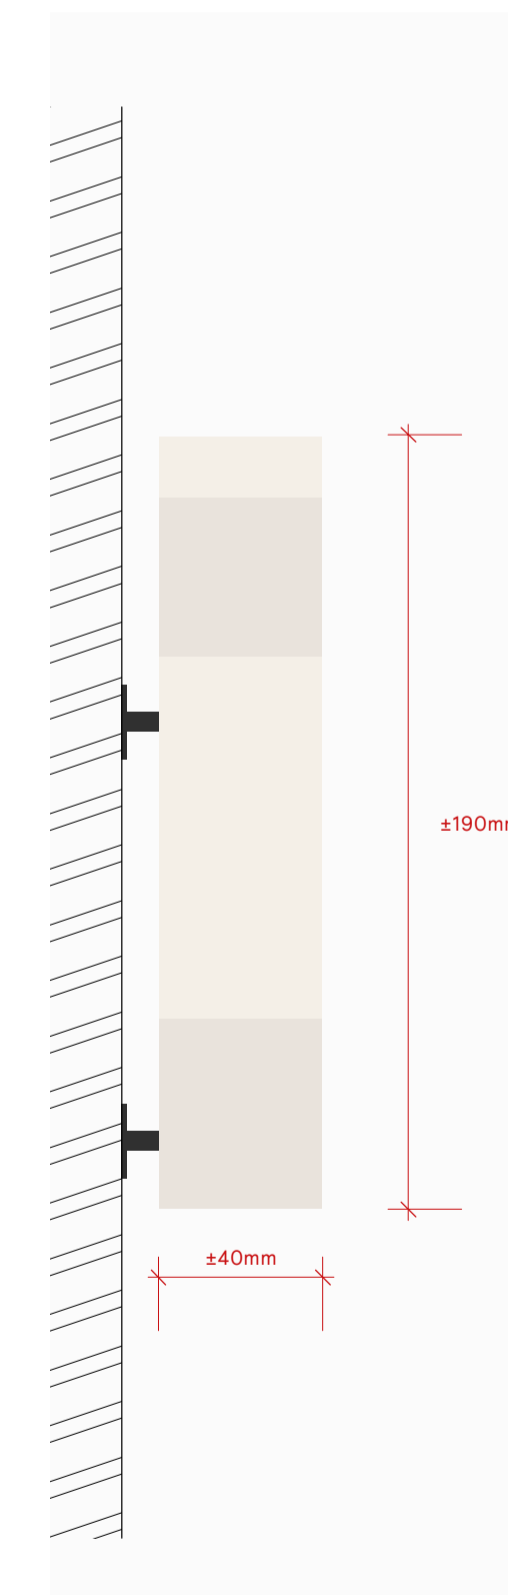

1 ES-009
ST-[12]-118


2 ES-009
ST-[12]-118

GENERAL NOTES:
Do not scale from this drawing.
Check drawing on receipt and immediately report any discrepancies to the Architect.
Verify all dimensions and levels on site prior to construction.
The contents of this drawing are Stiff + Trevillion Architects Ltd copyright and shall not be re-used without their written permission.

Revisions
Rev. Date Note

Approved

Key Plan

 

Stiff + Trevillion

Stiff + Trevillion Architects Ltd
16 Woodfield Road
London W9 2BE

T +44(0)20 8960 5550
mail@stiffandtrevillion.com
www.stiffandtrevillion.com

Client
KERB
SEVEN DIALS MARKET

Project No. 4256
Project THOMAS NEAL'S WAREHOUSE
35 EARLHAM STREET WC2H 9LD

Drawing Title
ES_009
DETAIL

Drawing Status
PLANNING

Date 26.04.19
Scale @ A1 1:XXX
Scale @ A3 1:XXX

Drawing No.
ST-[12]-118

Revision
-