
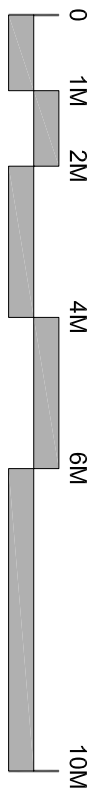
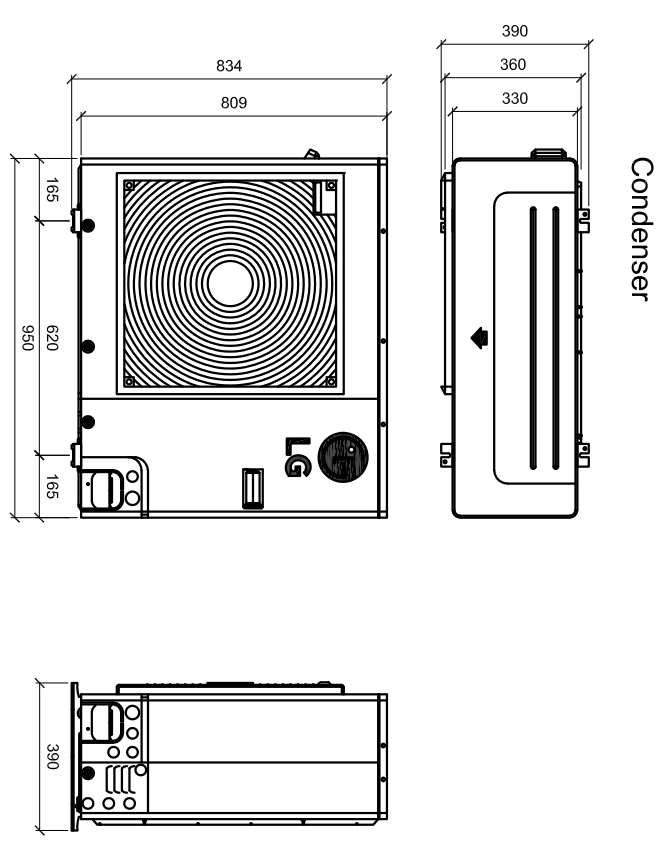
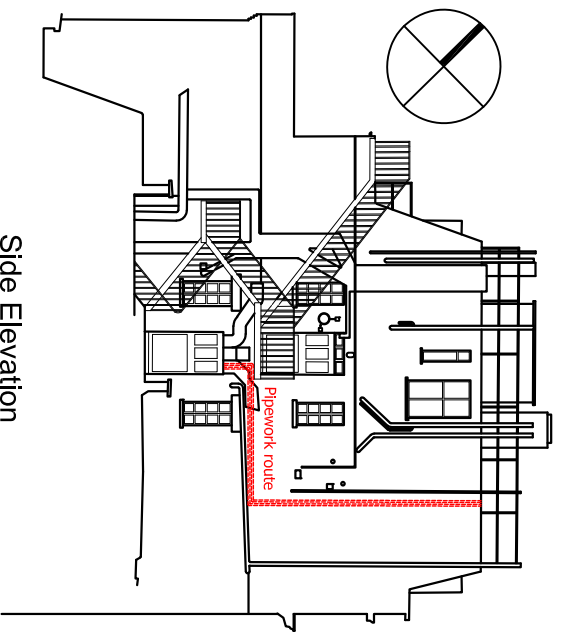
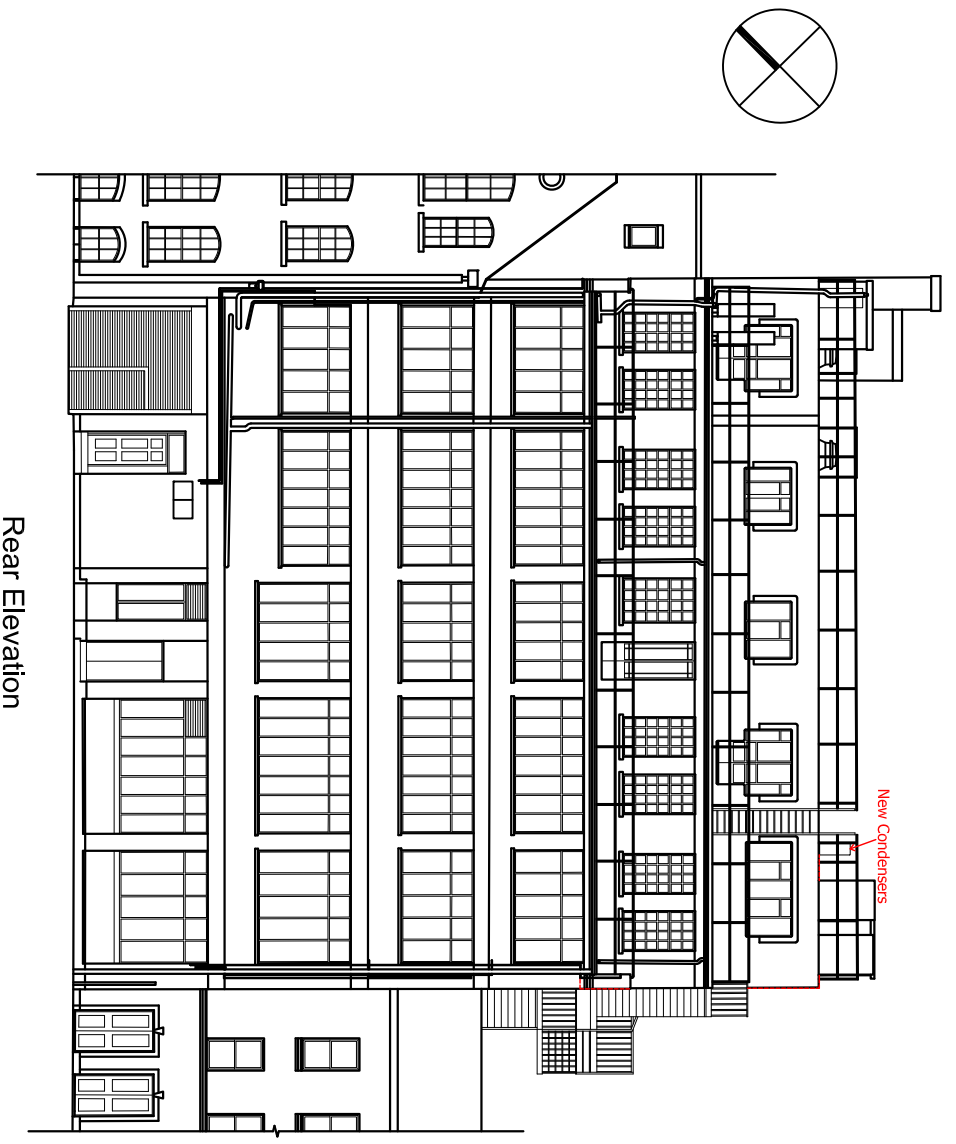
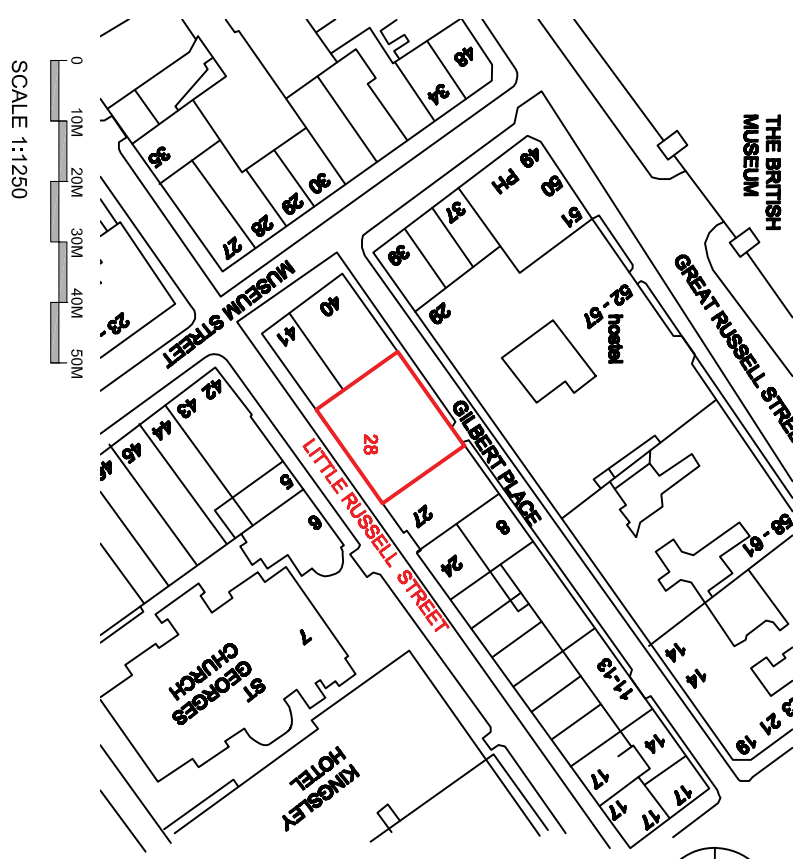


Disclaimer
 This drawing should not be scaled.
 The contractor is to check all dimensions on site and inform the contract administrator/project manager of any discrepancies.
 All work is to comply in every aspect with the Building Regulations, Codes of Practice and British Standards.
 This drawing is to be read in conjunction with all other contract drawings and specifications.
 This drawing is copyright and must not be reproduced in any format or disclosed to any third party without the written consent of Tiffin Property Group LLP.

rev date details by

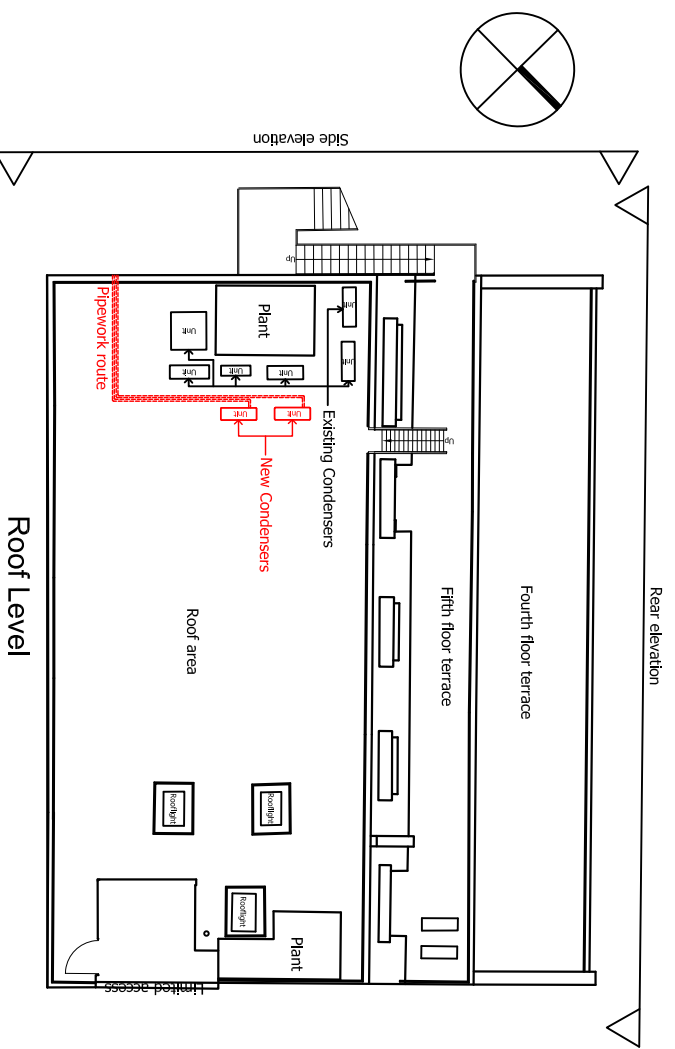

SCALE 1:200

rev date details by

CLIENT Weybourne Limited
 PROJECT 28 - Little Russell St
 DRAWING Proposed Layout



DRAWN CGC
 SCALE @ A3 1:200/1:1250
 DATE May 19
 PROJECT No. DRAWING No. REV
 181694 P1