

**THE BRITISH
MUSEUM**

GREAT RUSSELL STREET

**52-57
hostel**




GILBERT PLACE

LITTLE RUSSELL STREET

MUSEUM STREET

**ST GEORGES
CHURCH**

**KINGSLEY
HOTEL**

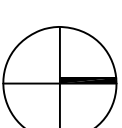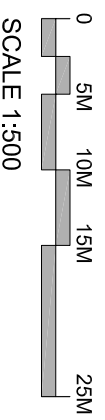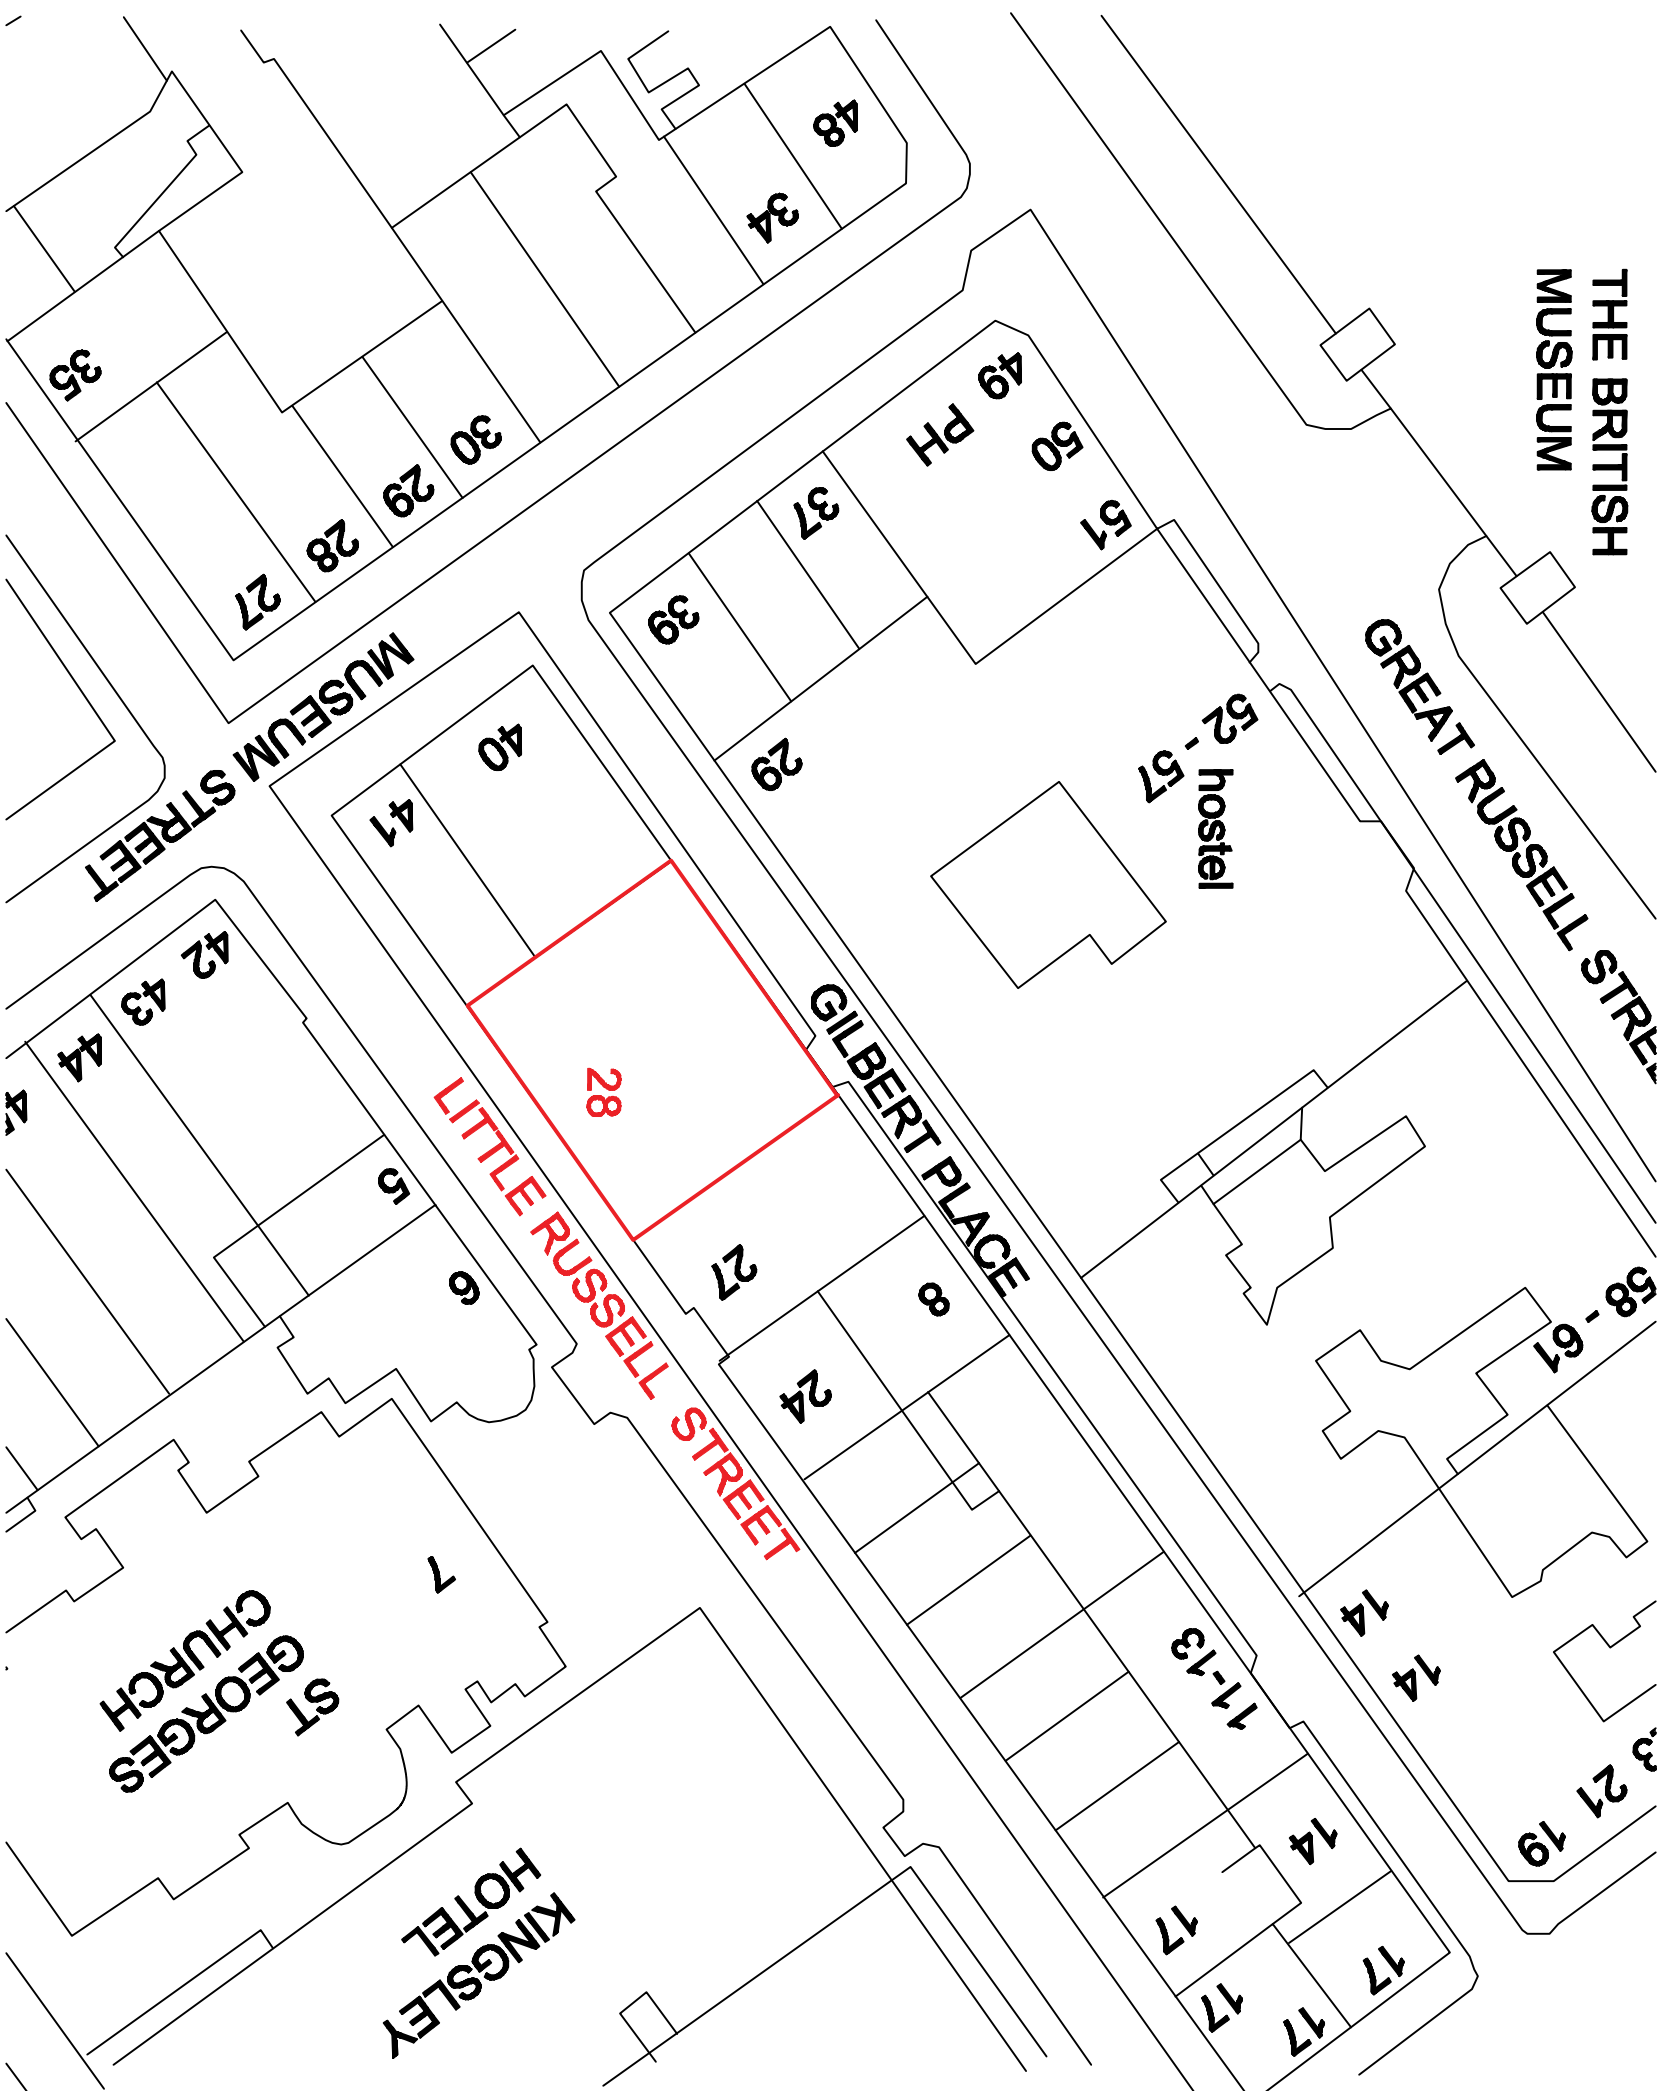

rev date details by

Disclaimer


This drawing should not be scaled.
The contractor is to check all dimensions on site and inform the contract administrator/project manager of any discrepancies.

All work is to comply in every aspect with the Building Regulations, Codes of Practice and British Standards.

This drawing is to be read in conjunction with all other contract drawings and specifications.

This drawing is copyright and must not be reproduced in any format or disclosed to any third party without the written consent of Tiffin Property 'TFT' LLP.

CLIENT Weybourne Limited
PROJECT 28 - Little Russell St
DRAWING Location Plan

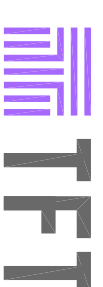

DRAWN CGC
SCALE @ A3 1:500
DATE May 19

PROJECT No. DRAWING No. REV
181694 L01