




1:100 GROUND FLOOR PLAN

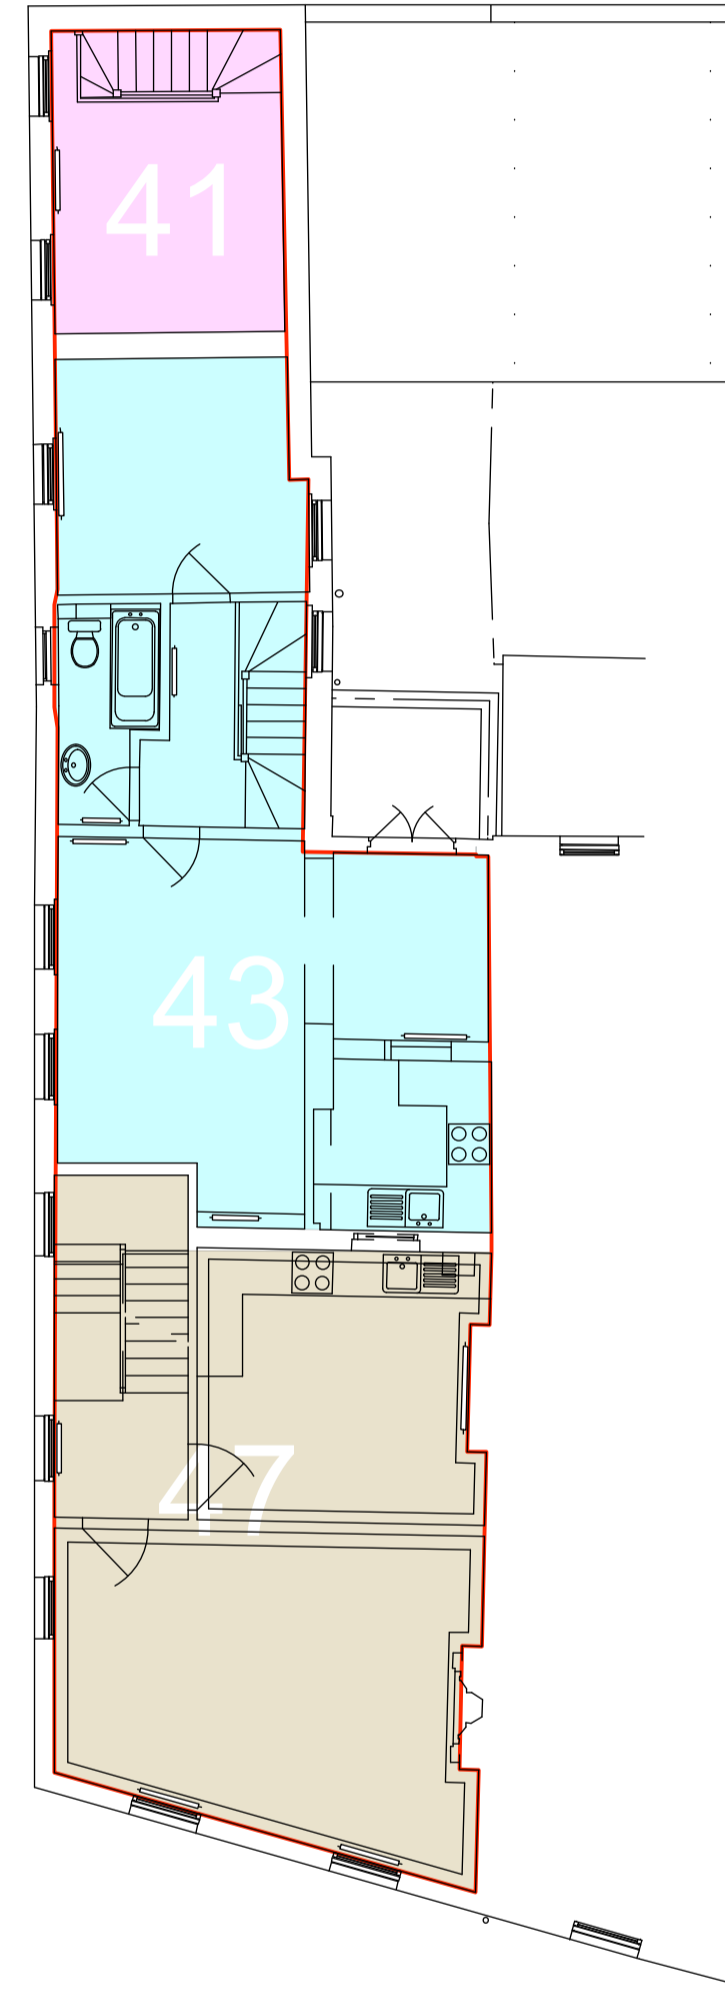


1:100 FIRST FLOOR PLAN

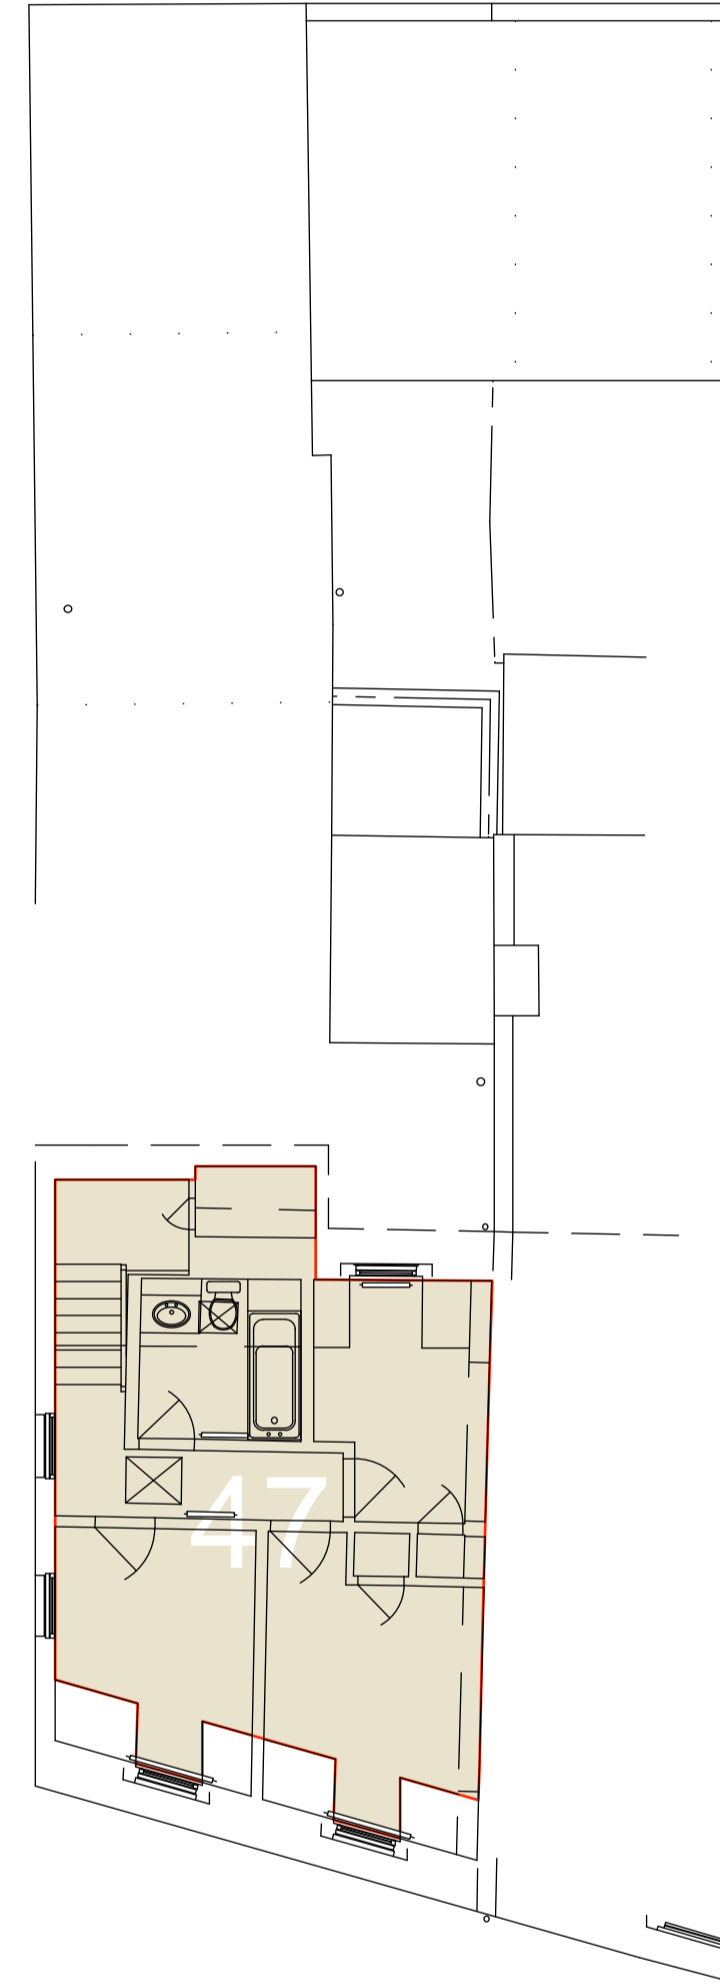

1:100 SECOND FLOOR PLAN

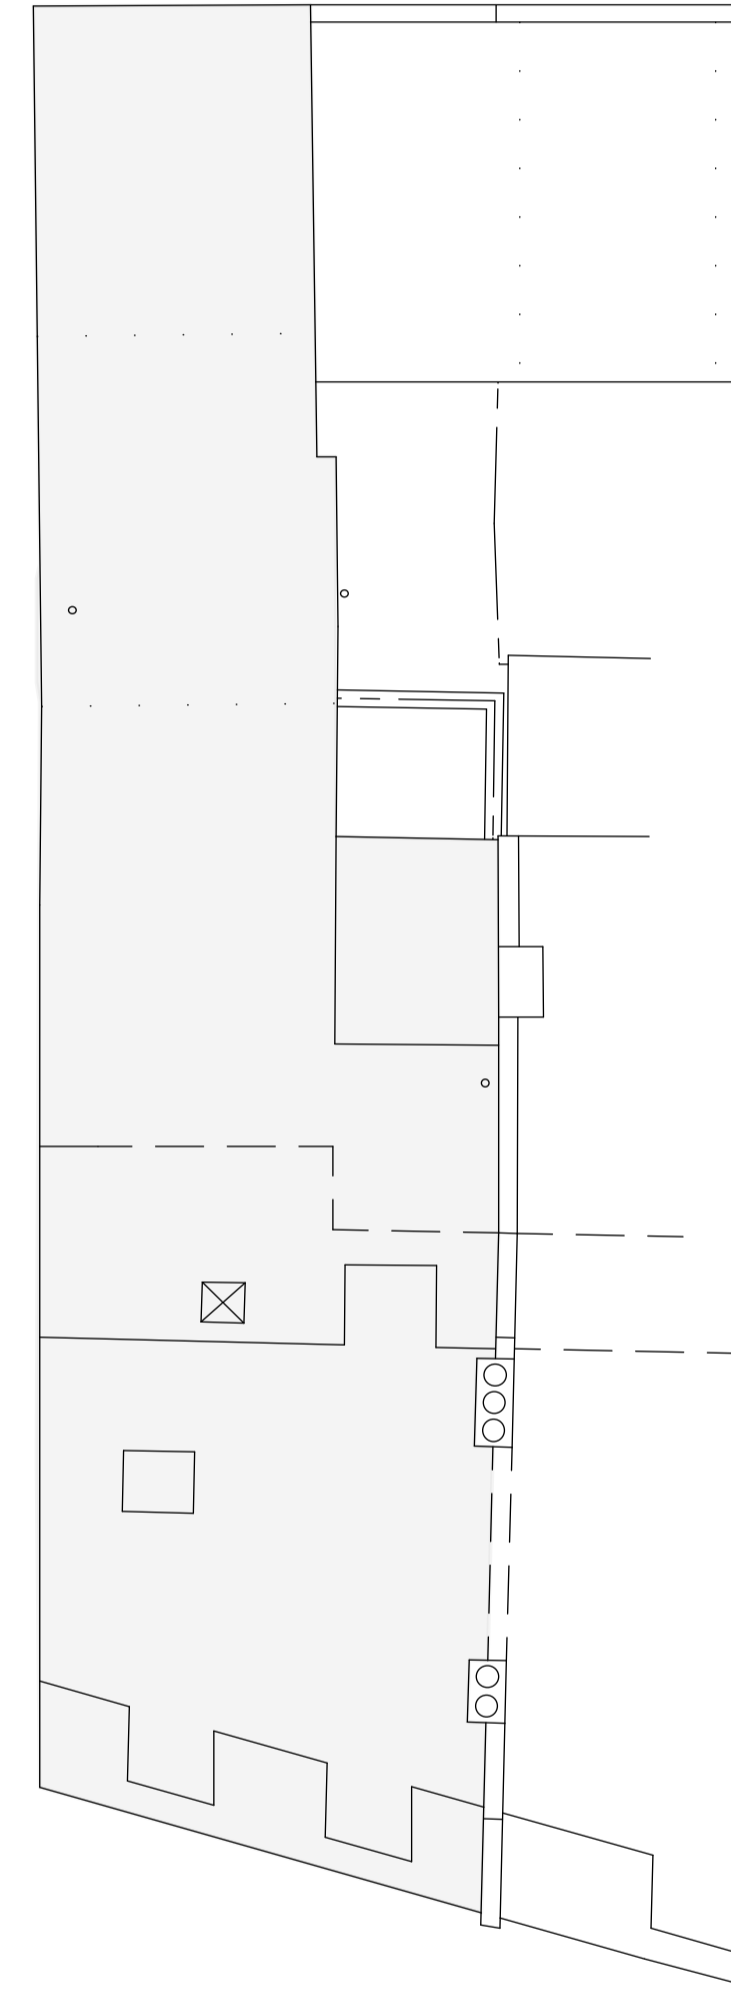

1:100 ROOF PLAN

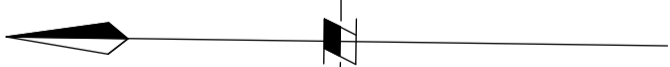

EXISTING FLOOR AREAS - NIA				
	AREA SQM	AREA SQFT	No.of beds	RESIDENTIAL STANDARDS
FLAT 41	35	376.6	1D/C	39(37)
FLAT 43	53	570.28	1(2 person)	50
FLAT 45	33	355.08	1D/C	39(37)
FLAT 47	90	968.4	3(4 person)	90(3 storeys)
TOTAL	211	2270.36		

41-47 INGHAM ROAD 108 FORTUNE GREEN ROAD LONDON NW6 1DS	SURVEY - ALL PLANS 1:100 14/03/18	1602 0006 A 14/03/18
CHARLTON BROWN ARCHITECTS On Behalf Of M S F ASS	0 N C ENTRE S URVEYS L TD. LAND & BUILDING SURVEYORS GEODETIC ENGINEERS 2 CHARLES COURT BUCKINGHAM ROAD WAREHOSE COVA SIZ TEL: 01928 46424 E MAIL: info@centre-surveys.co.uk A member of The Survey Network	