

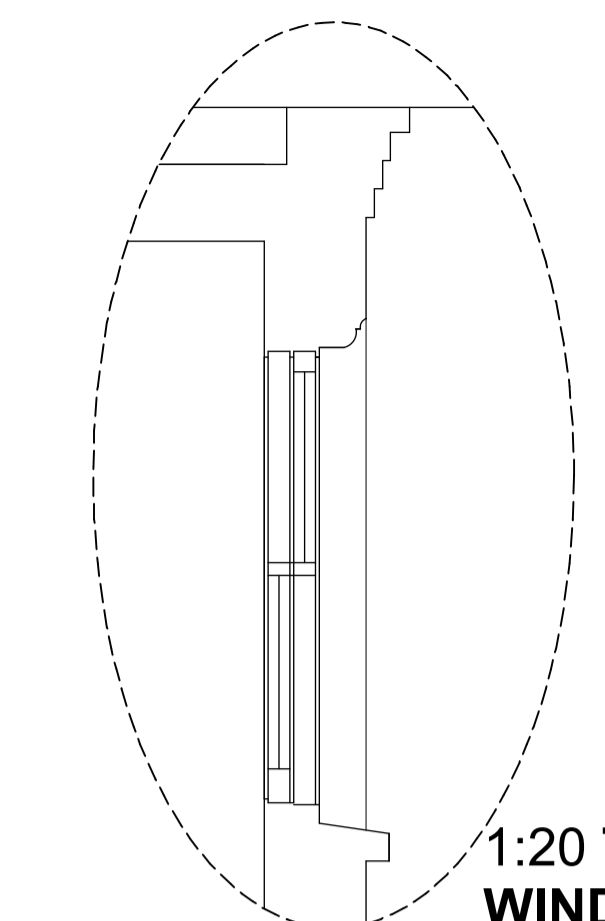


COMPARISON OF 2003 CONSENT & 2018 PROPOSED DRAWINGS


1:50 2018 PROPOSED - SECTION BB

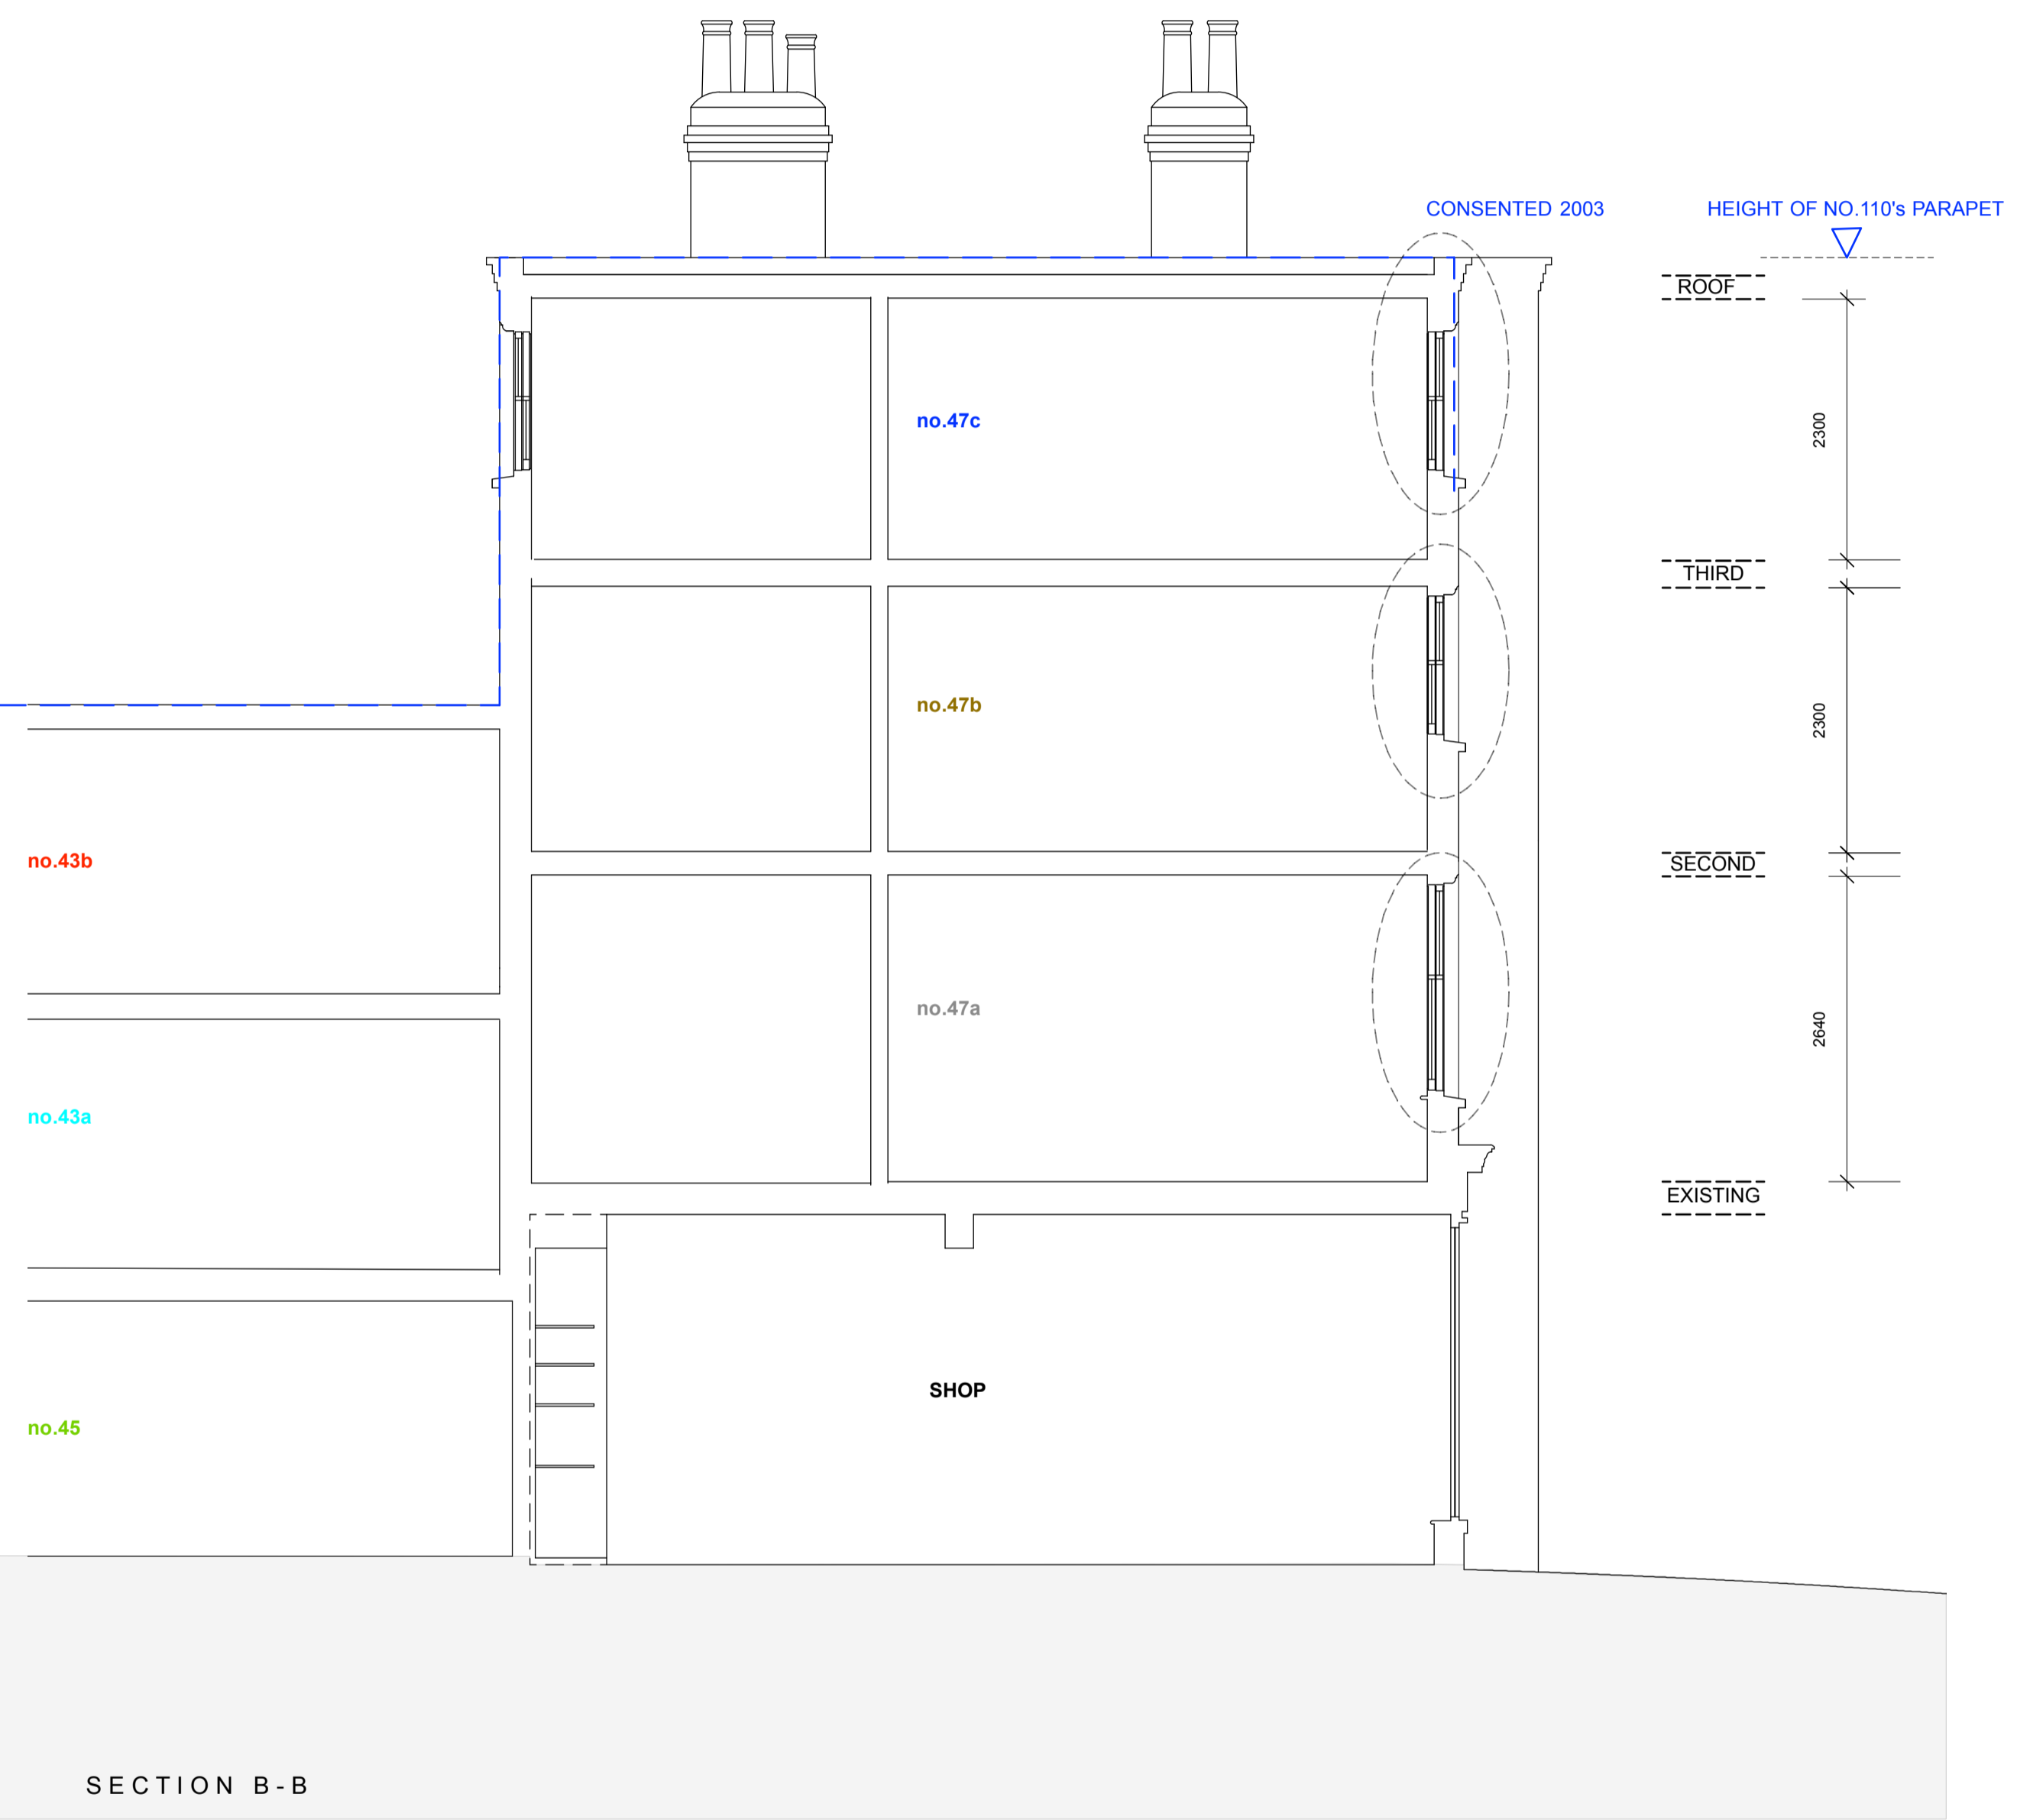

1:20 THIRD FLOOR WINDOW DETAIL



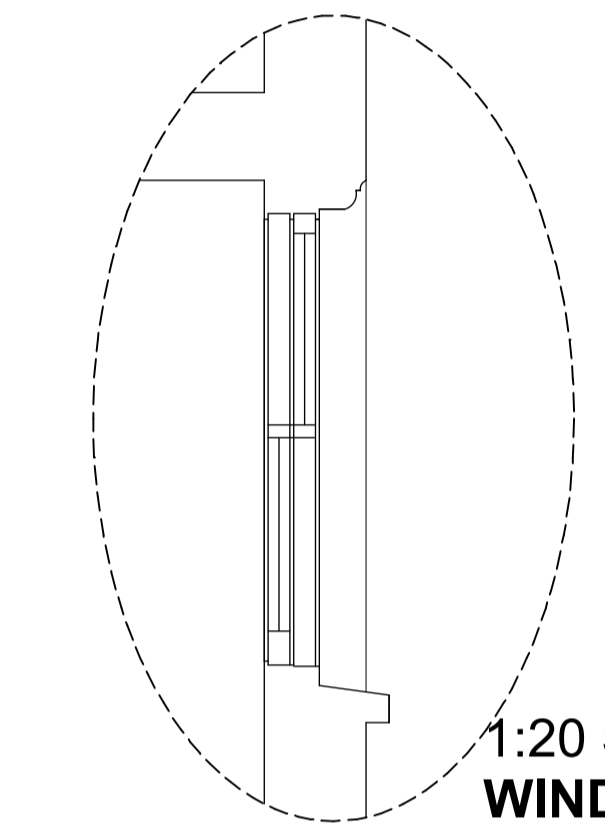


1:20 SECOND FLOOR WINDOW DETAIL

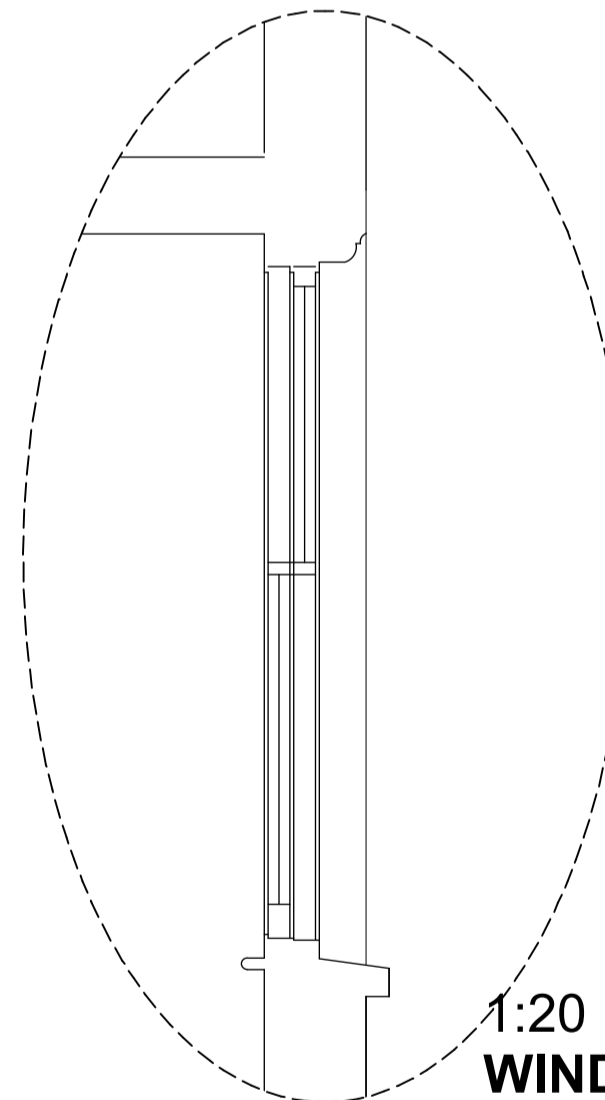

1:20 FIRST FLOOR WINDOW DETAIL

1:50 2003 CONSENT - SECTION BB

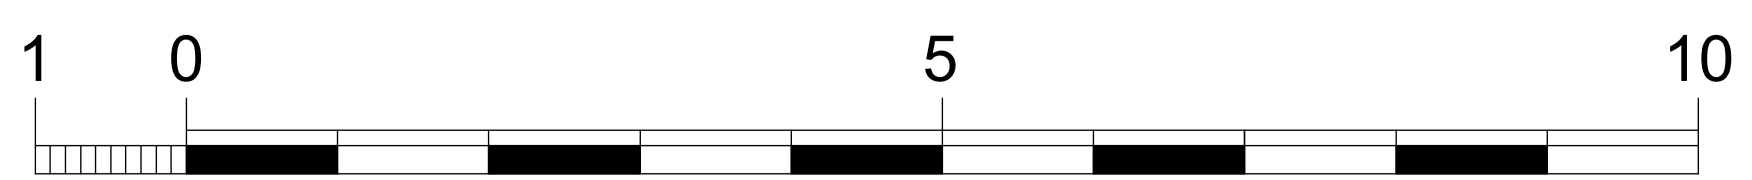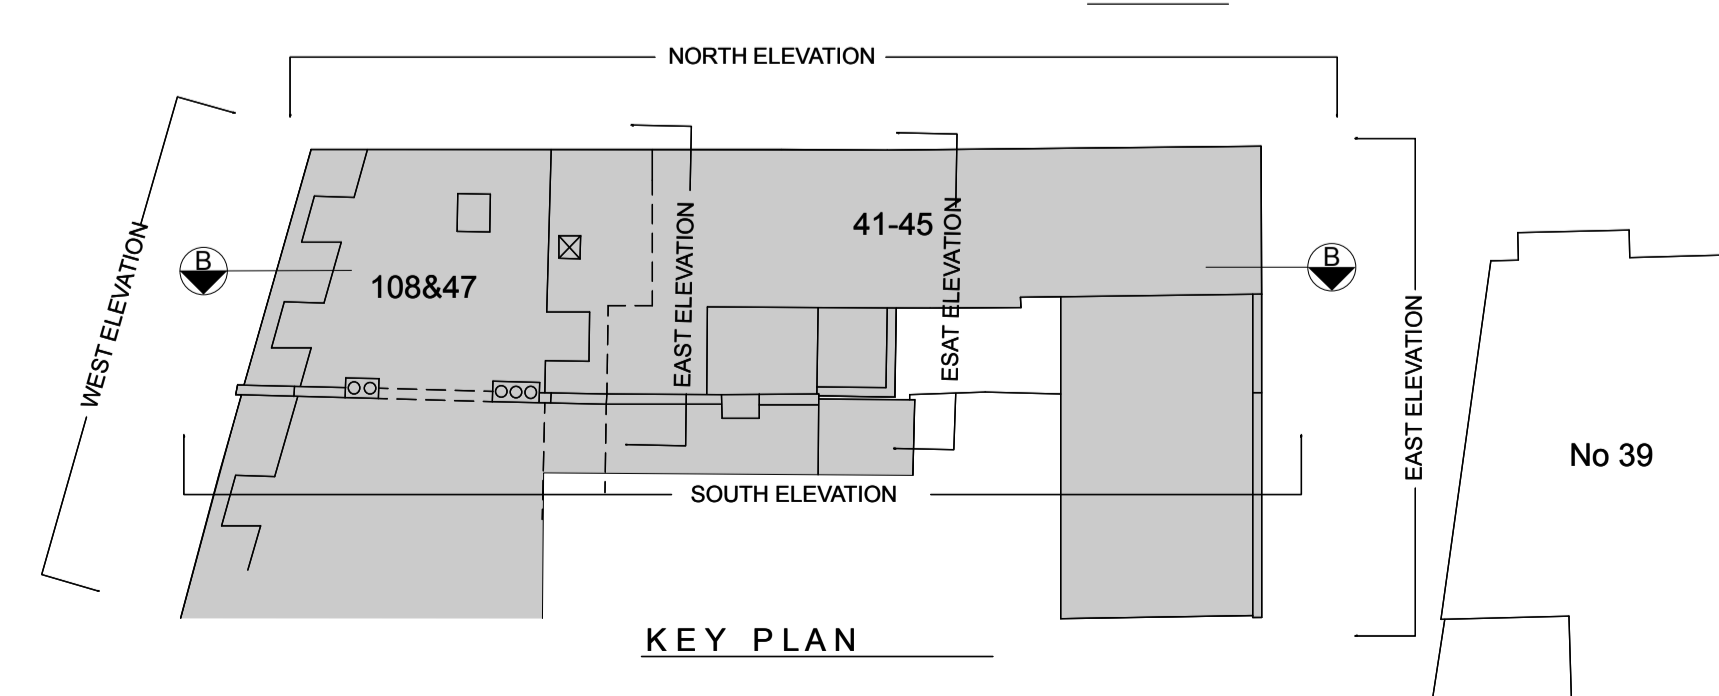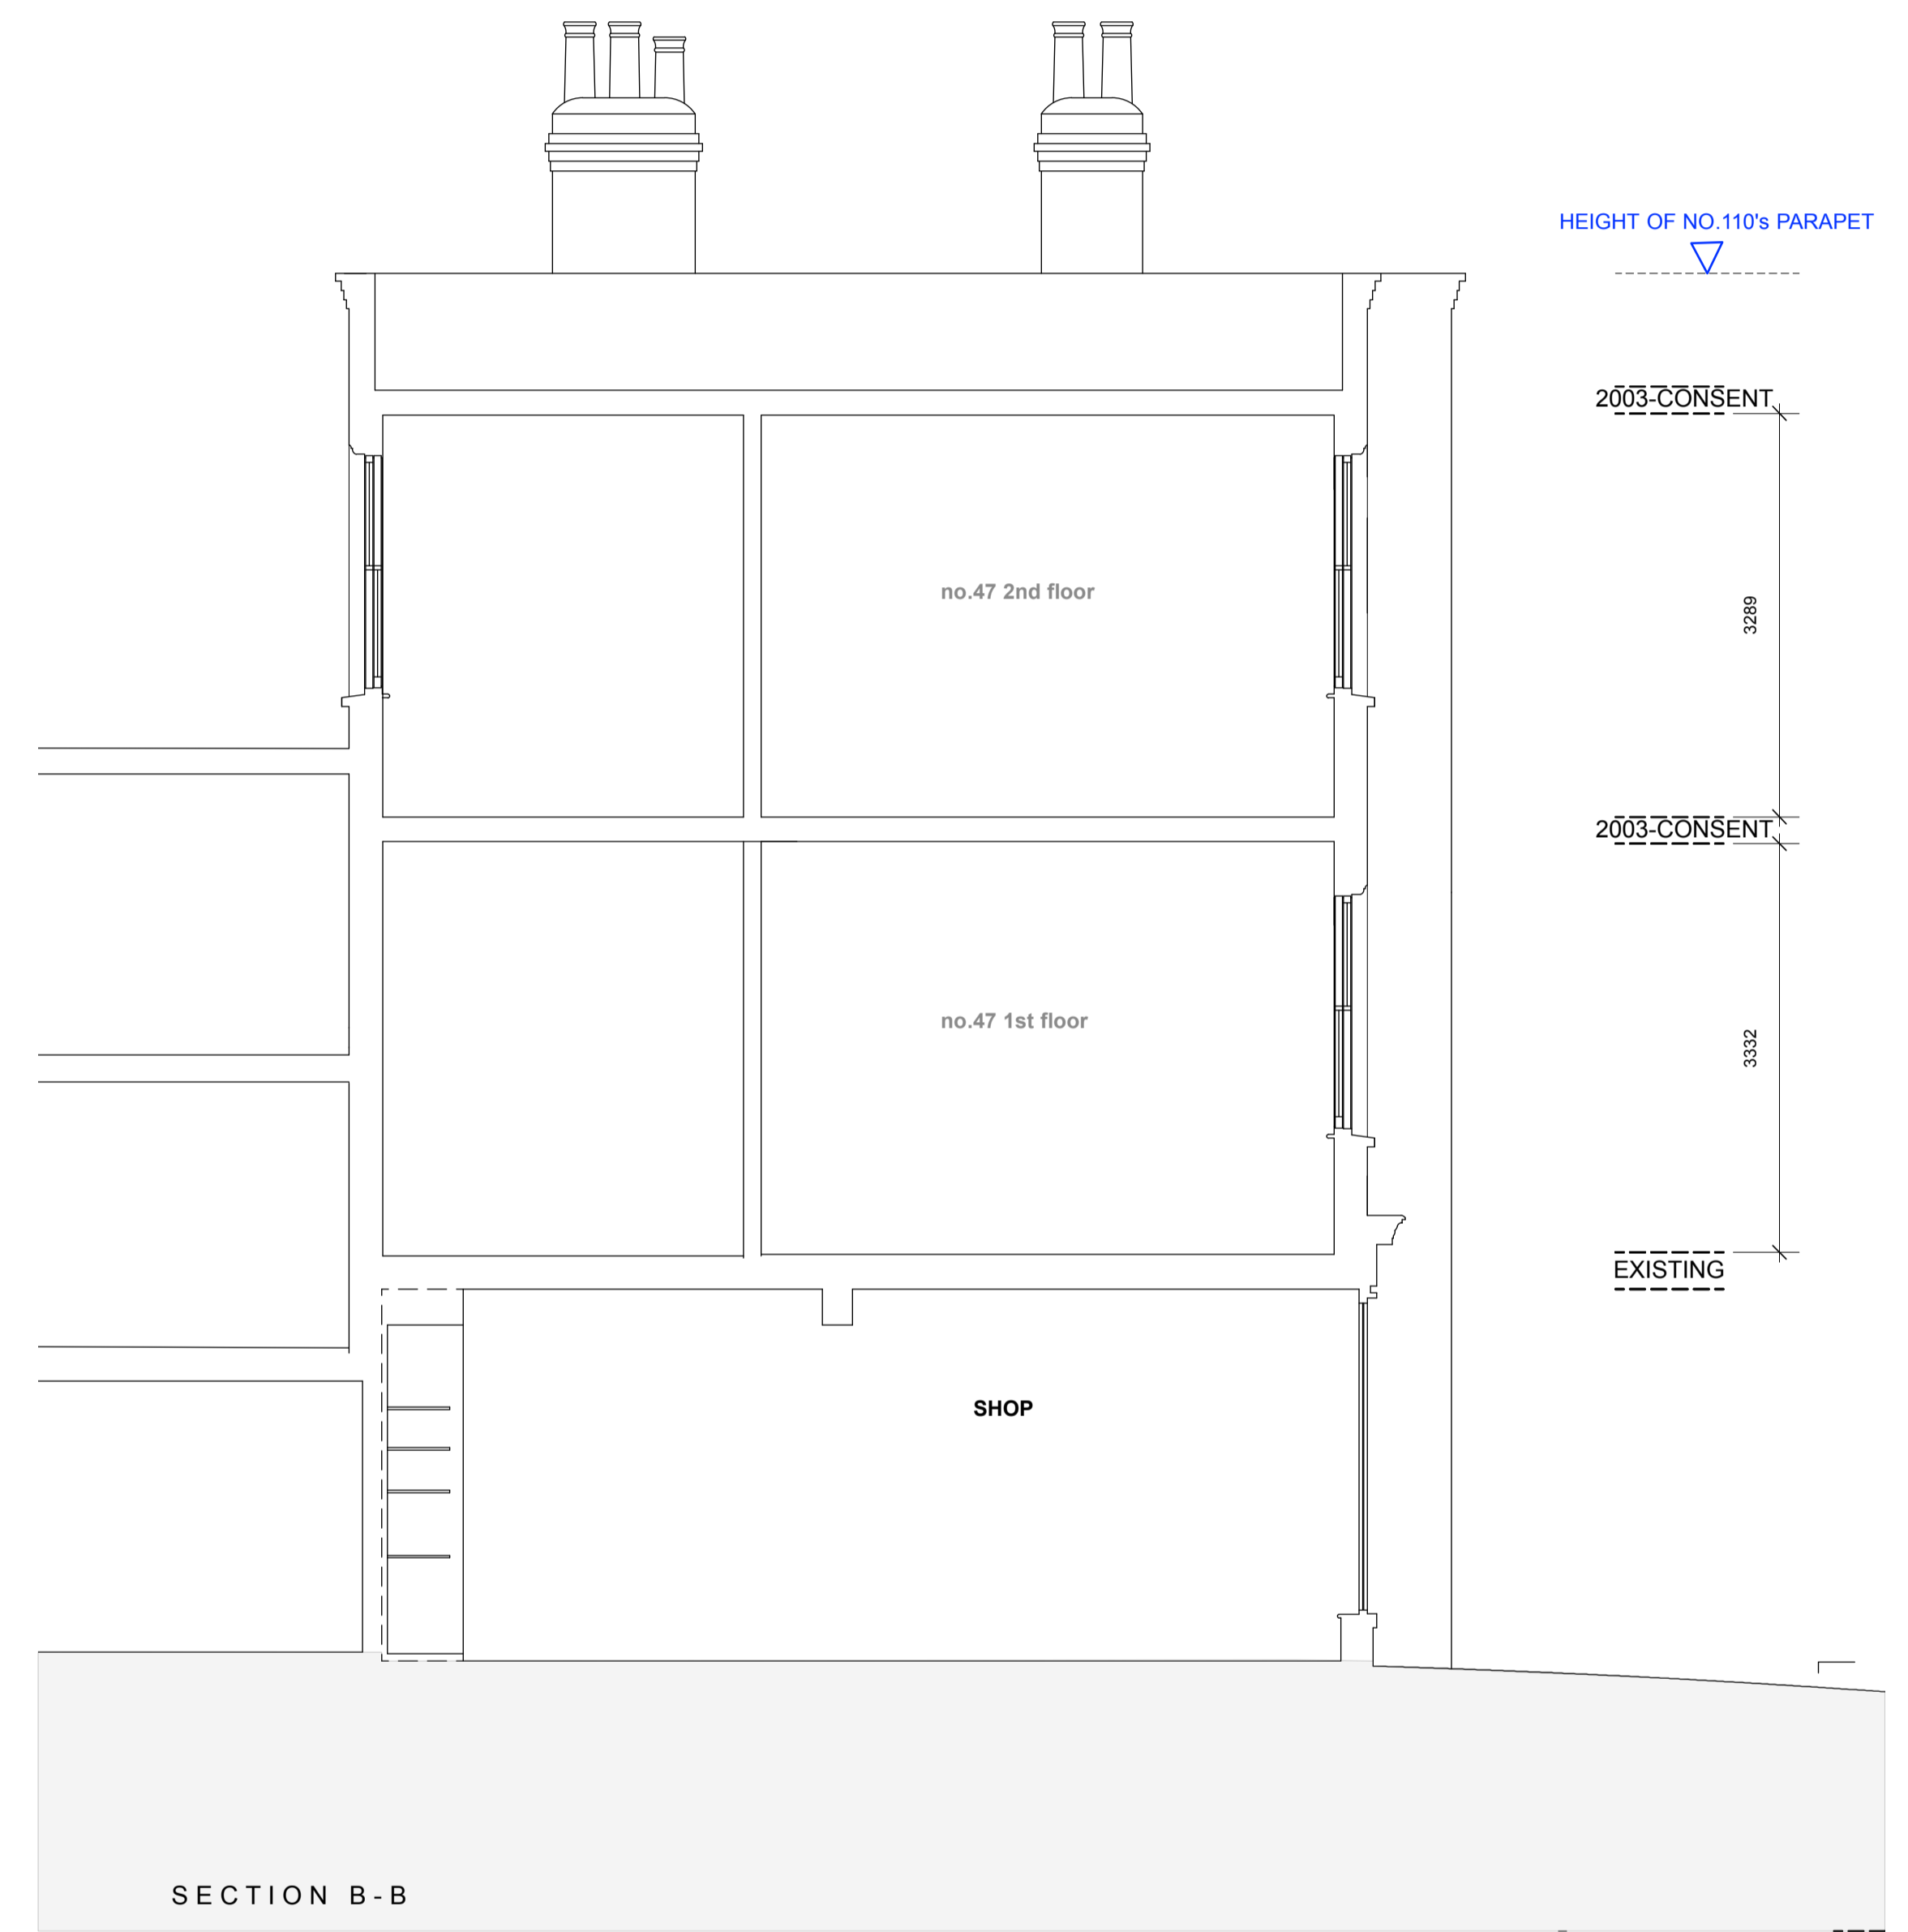

Charlton Brown Architects

41-7 Ingham Av & 108 Fortune Green Rd
Section BB (part)-Proposed & 2003 Consent 1802 AP113