


SERVICE YARD

PROPOSED 'SUPER PLANT' AREA


PROPOSED COURTYARD

ATRIUM BAR

Sources:
 Survey supplied by Maltby Surveys. Original elevation data received April 2018, with updates October 2018 and March 2019.

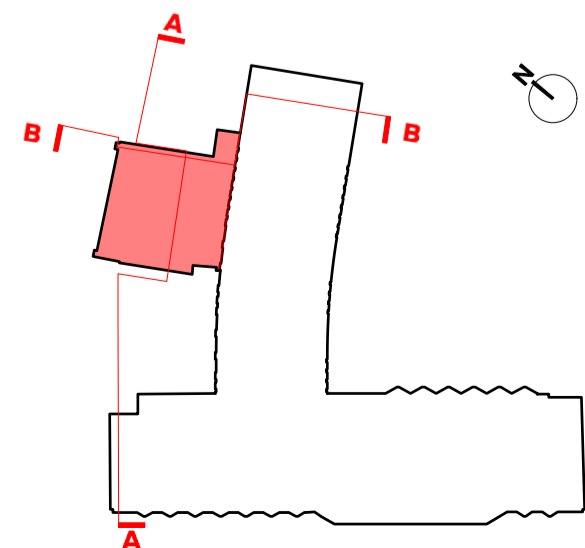

Revisions: A LGB JS 16/05/19 Planning Issue.

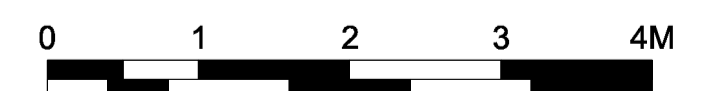

PLANNING

scale 1:50 @ A1 date 15/04/2019
 drawn JRG checked JLS

1289 - P4018 - A

www.cube-designltd.co.uk

T: 01425 481 999

cube_design ©