



Sources:
 Survey supplied by Maltby Surveys. Original elevation data received April 2018, with updates October 2018 and March 2019.

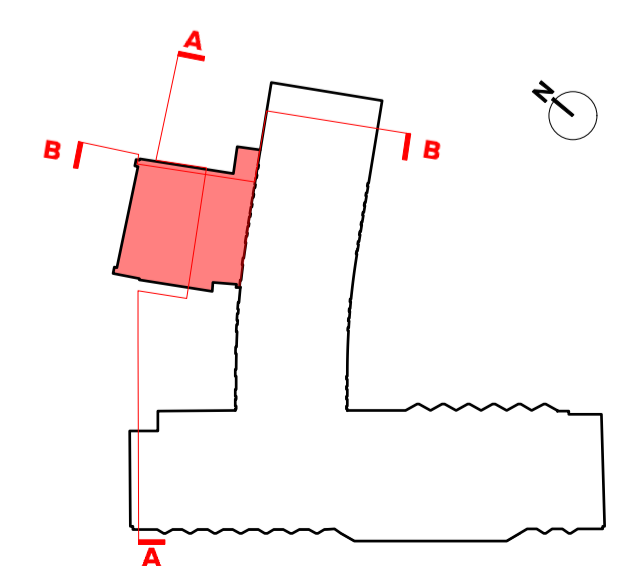

Revisions: A LGB JLS 16/05/19 Planning Issue.

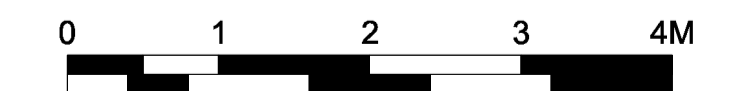

PLANNING

scale 1:50 @ A1 date 15/04/2019
 drawn JRG checked JLS
 www.cube-designltd.co.uk T: 01425 481 999 cube_design ©

1289 - P4019 - A