



Sources:  
Survey supplied by Maltby Surveys. Original elevation data received April 2018, with updates October 2018 and March 2019.

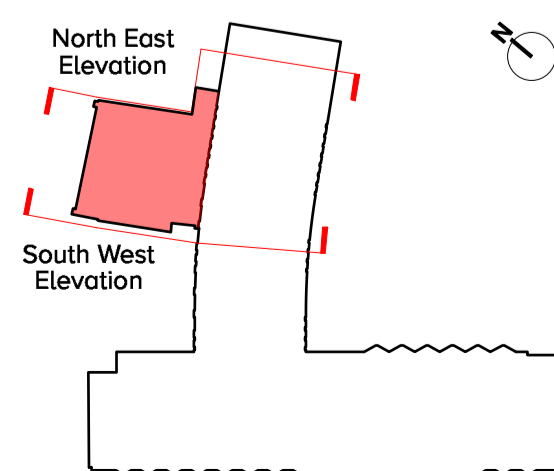

Revisions: A LGB JLS 16/05/19 Planning Issue.

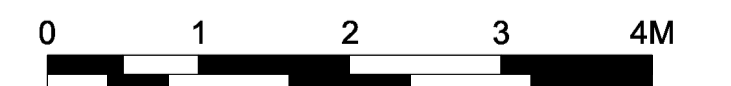

**PLANNING**

scale 1:50 @ A1 date 15/04/2019  
drawn JGR checked JLS

**1289 - P4017 - A**

www.cube-designltd.co.uk T: 01425 481 999

cube\_design ©