




SITE PLAN KEY


- Imperial Hotel Outline
- Application Boundary

Sources:

Survey supplied by Maltby Surveys. Original data received April 2018, with updates October 2018 and March 2019.

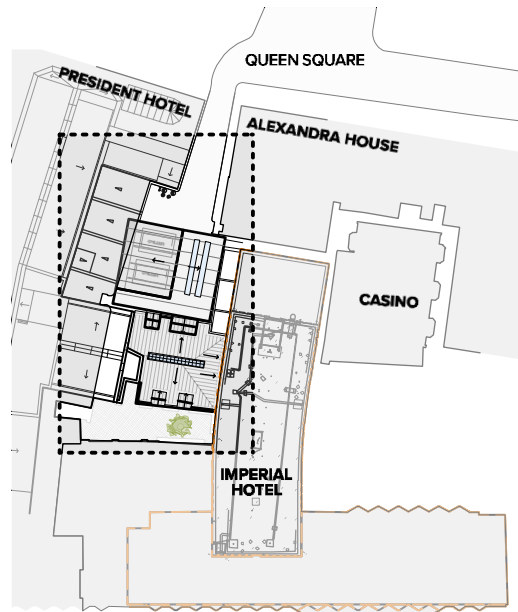

RUSSELL SQUARE
LOCATION PLAN - 1:1250 @ A3

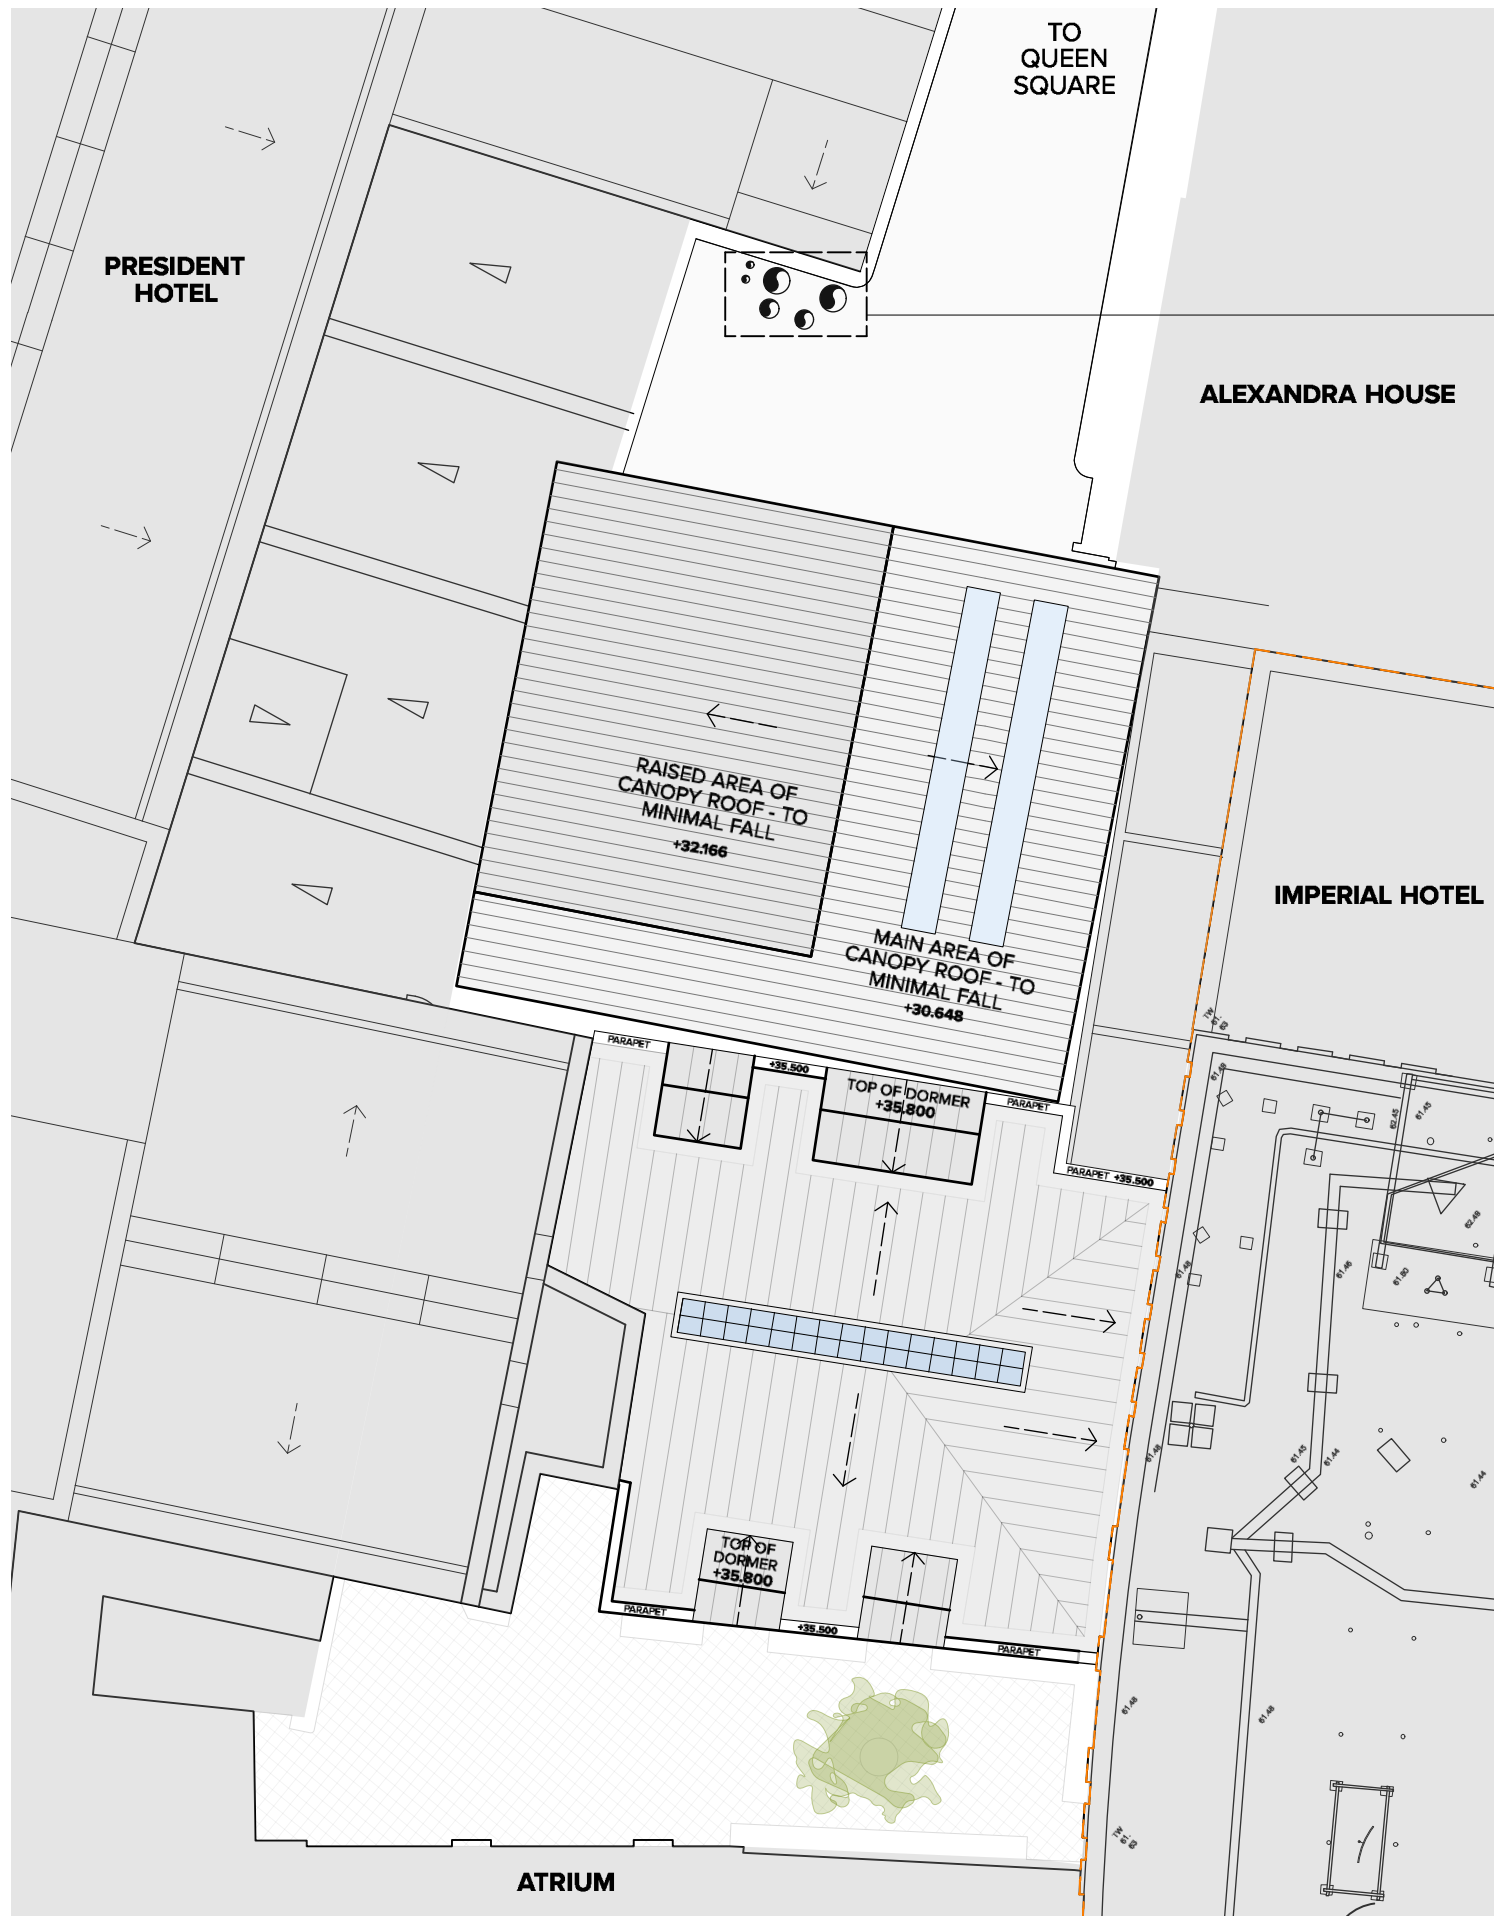

FLUES SUBMITTED AS PART OF ADJACENT PLANNING APPLICATION - see application reference **PP-07779169** for further information.

