



**SITE PLAN KEY**

- Imperial Hotel Outline
- Application Boundary


Sources:

Survey supplied by Maltby Surveys. Original data received April 2018, with updates October 2018 and March 2019.


**SITE DEMOLITION KEY**

- CANOPIES TO BE DEMOLISHED COVERED AREAS**
- SERVICE YARD - 262.9 sqm
- TOTAL - 262.9 sqm**

FOR DETAILED DEMOLITION SCOPE OF WORKS PLEASE REFER TO ENABLING AND PHASING INFORMATION

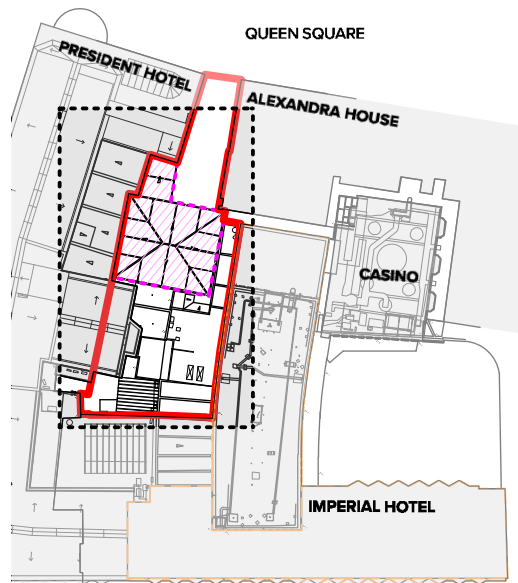

RUSSELL SQUARE  
**LOCATION PLAN - 1:1250 @ A3**

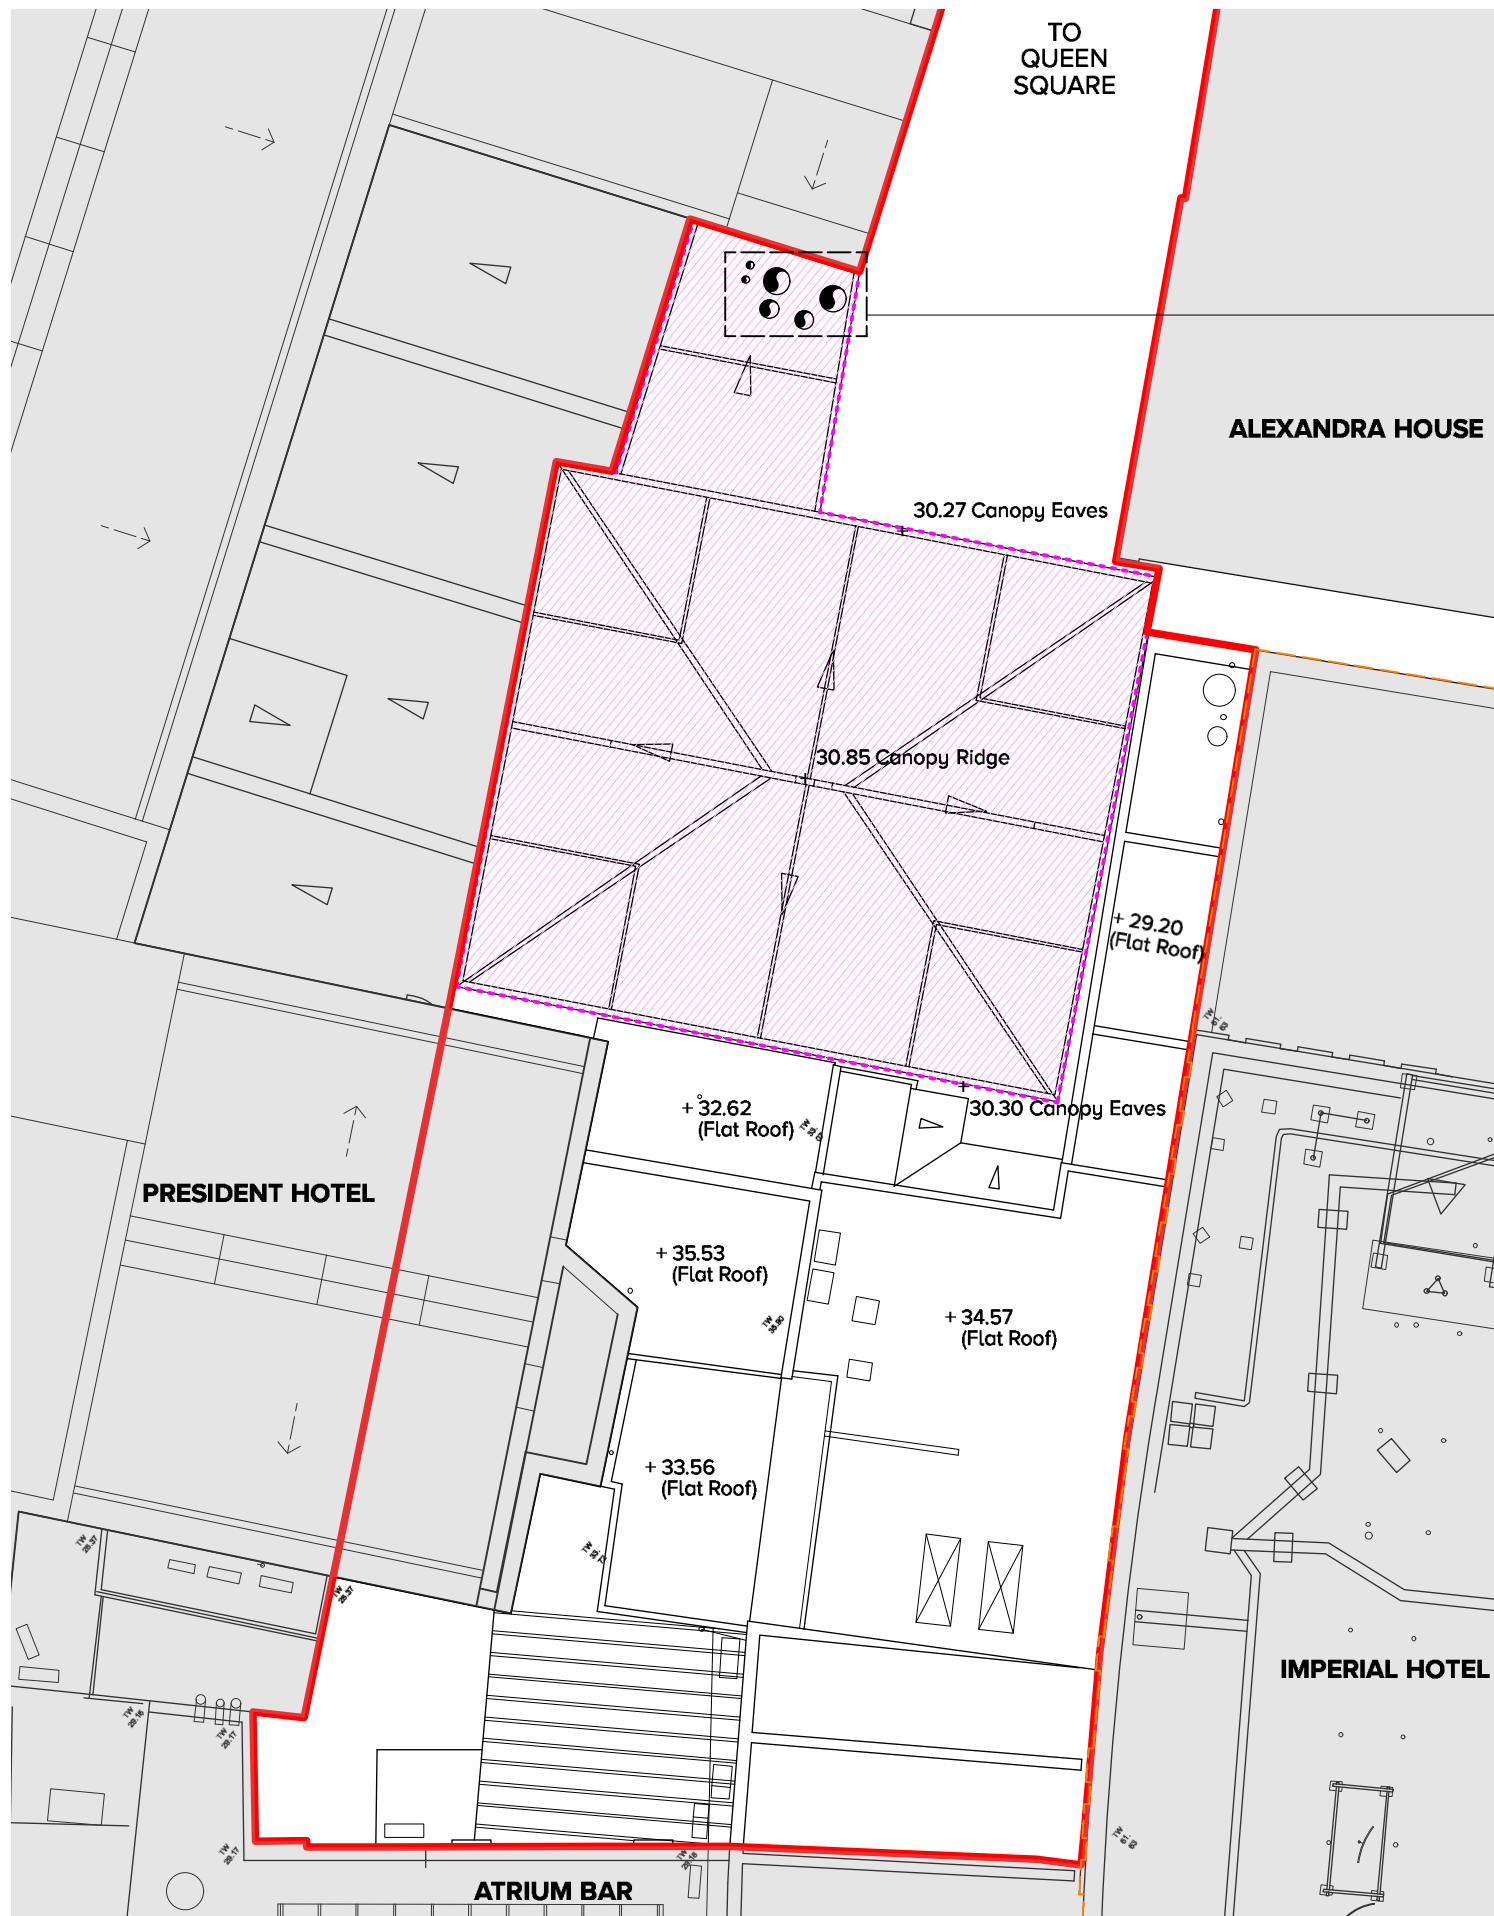

FLUES SUBMITTED AS PART OF ADJACENT PLANNING APPLICATION - see application reference PP-07779169 for further information.

