

↑ SOLID WALL.


↑ SOLID WALL.

STRUCTURE IN BLACK.

CHILLER OUTLINE IN BLUE.

ACOUSTIC PACKAGE OUTLINE IN RED.

OPEN.

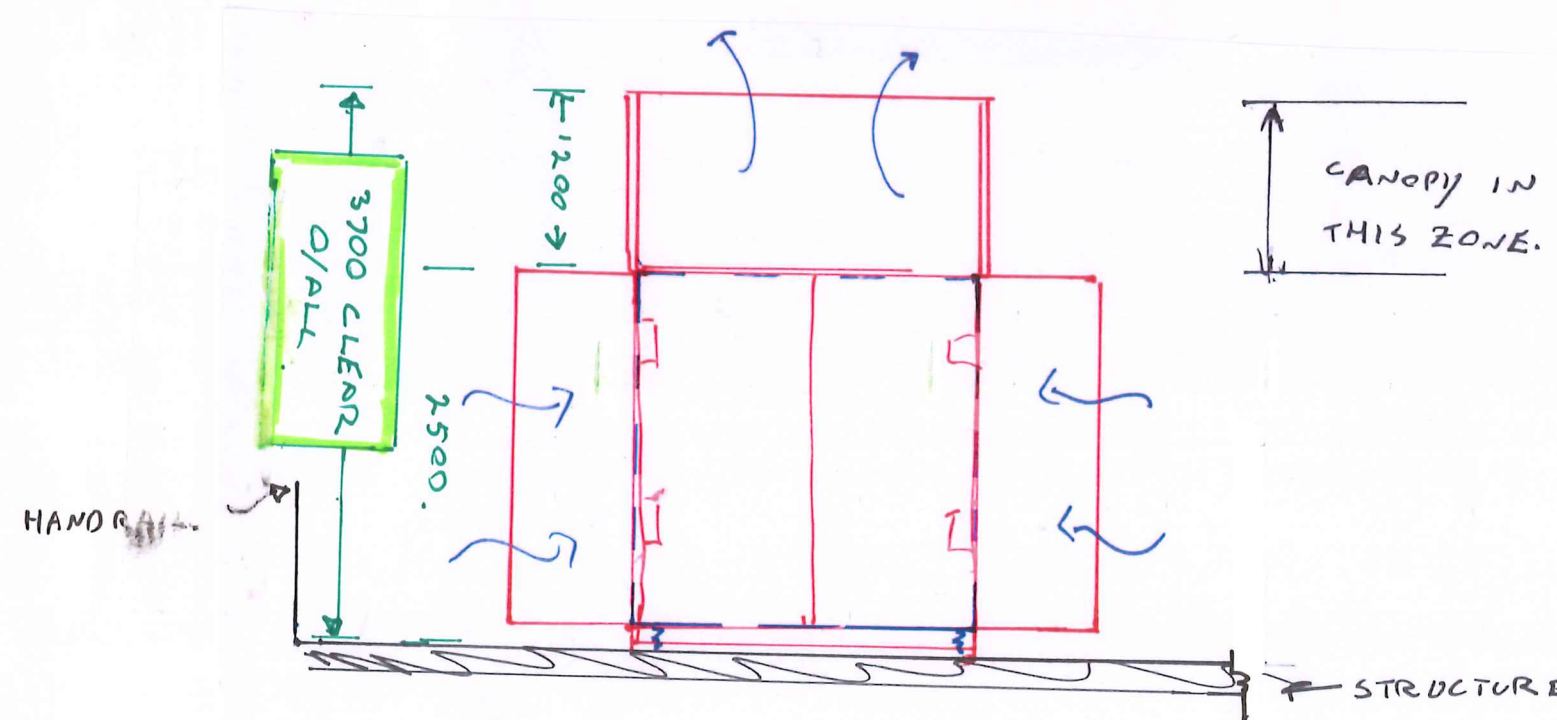

2 NO. 500kW
SCROLL C/W
A3933 ACOUSTIC
PACKAGE.

	Method Consulting Berkeley House South Marston Business Park Swindon, SN3 4TG
	Project: IMPERIAL HOTEL
Sketch Title: CHILLERS C/W ACOUSTICS - CONFIG 2.	
Reference: 1183 LIH SK-061	
By: PAUL MURQUINE	
Date: 26/2/19. 1:50 @ A3	