


ZONES	PROPOSED MATERIAL FOR EXTERNAL FINISHES
1. ROOF	SHINGLE
2. WALLS	SPRUCE TIMBER
3. WINDOWS AND DOORS	SINGLE GLAZED SPRUCE TIMBER

LOG CABIN MODEL "CARSARE GRANDE" BY MANUFACTURER "DUNSTER HOUSE".

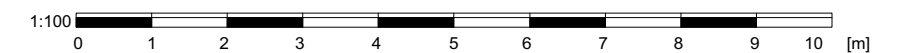

PROPOSED GARDEN OUTBUILDING

FOR PLANNING

REV.	DATE	DESCRIPTION	REV.	DATE	DESCRIPTION	REV.	DATE	DESCRIPTION	NOTE:	CLIENT:	PROJECT:	SIMON MILLER ARCHITECTS		DATE:
A	02.05.19	SIZES OF NEW GARDEN OUTBUILDING MODIFIED							FOR THE PURPOSE OF PLANNING ONLY DRAWINGS CAN BE SCALED OFF.	SUZANNE NOBLE	NEW GARDEN OUTBUILDING	<p>T+44 (0)20 8201 9875 info@simonmillerarchitects.com simonmillerarchitects</p>	APRIL 2019	
A	02.05.19	MULLIONS AND BIRD BOX ADDED						ALL DIMENSIONS ARE IN MILLIMETERS. INCONSISTENCIES ARE TO BE REPORTED TO THE ARCHITECT IMMEDIATELY.					DRAWN BY: JMC	
								COPYRIGHT IS HELD BY SIMON MILLER ARCHITECTS LTD.		SITE:	DRAWING TITLE:	11 Portsdown Mews Temple Fortune London NW11 7ES	SCALE: 1:100 @ A3	
										11 A PRIORY ROAD, LONDON, NW6 4NN	PROPOSED GARDEN OUTBUILDING		DRAWING NO.: 470 PLOG	REVISION: B