



# NEWAN HOUSE - 6 PANEL CASEMENT FRAMES

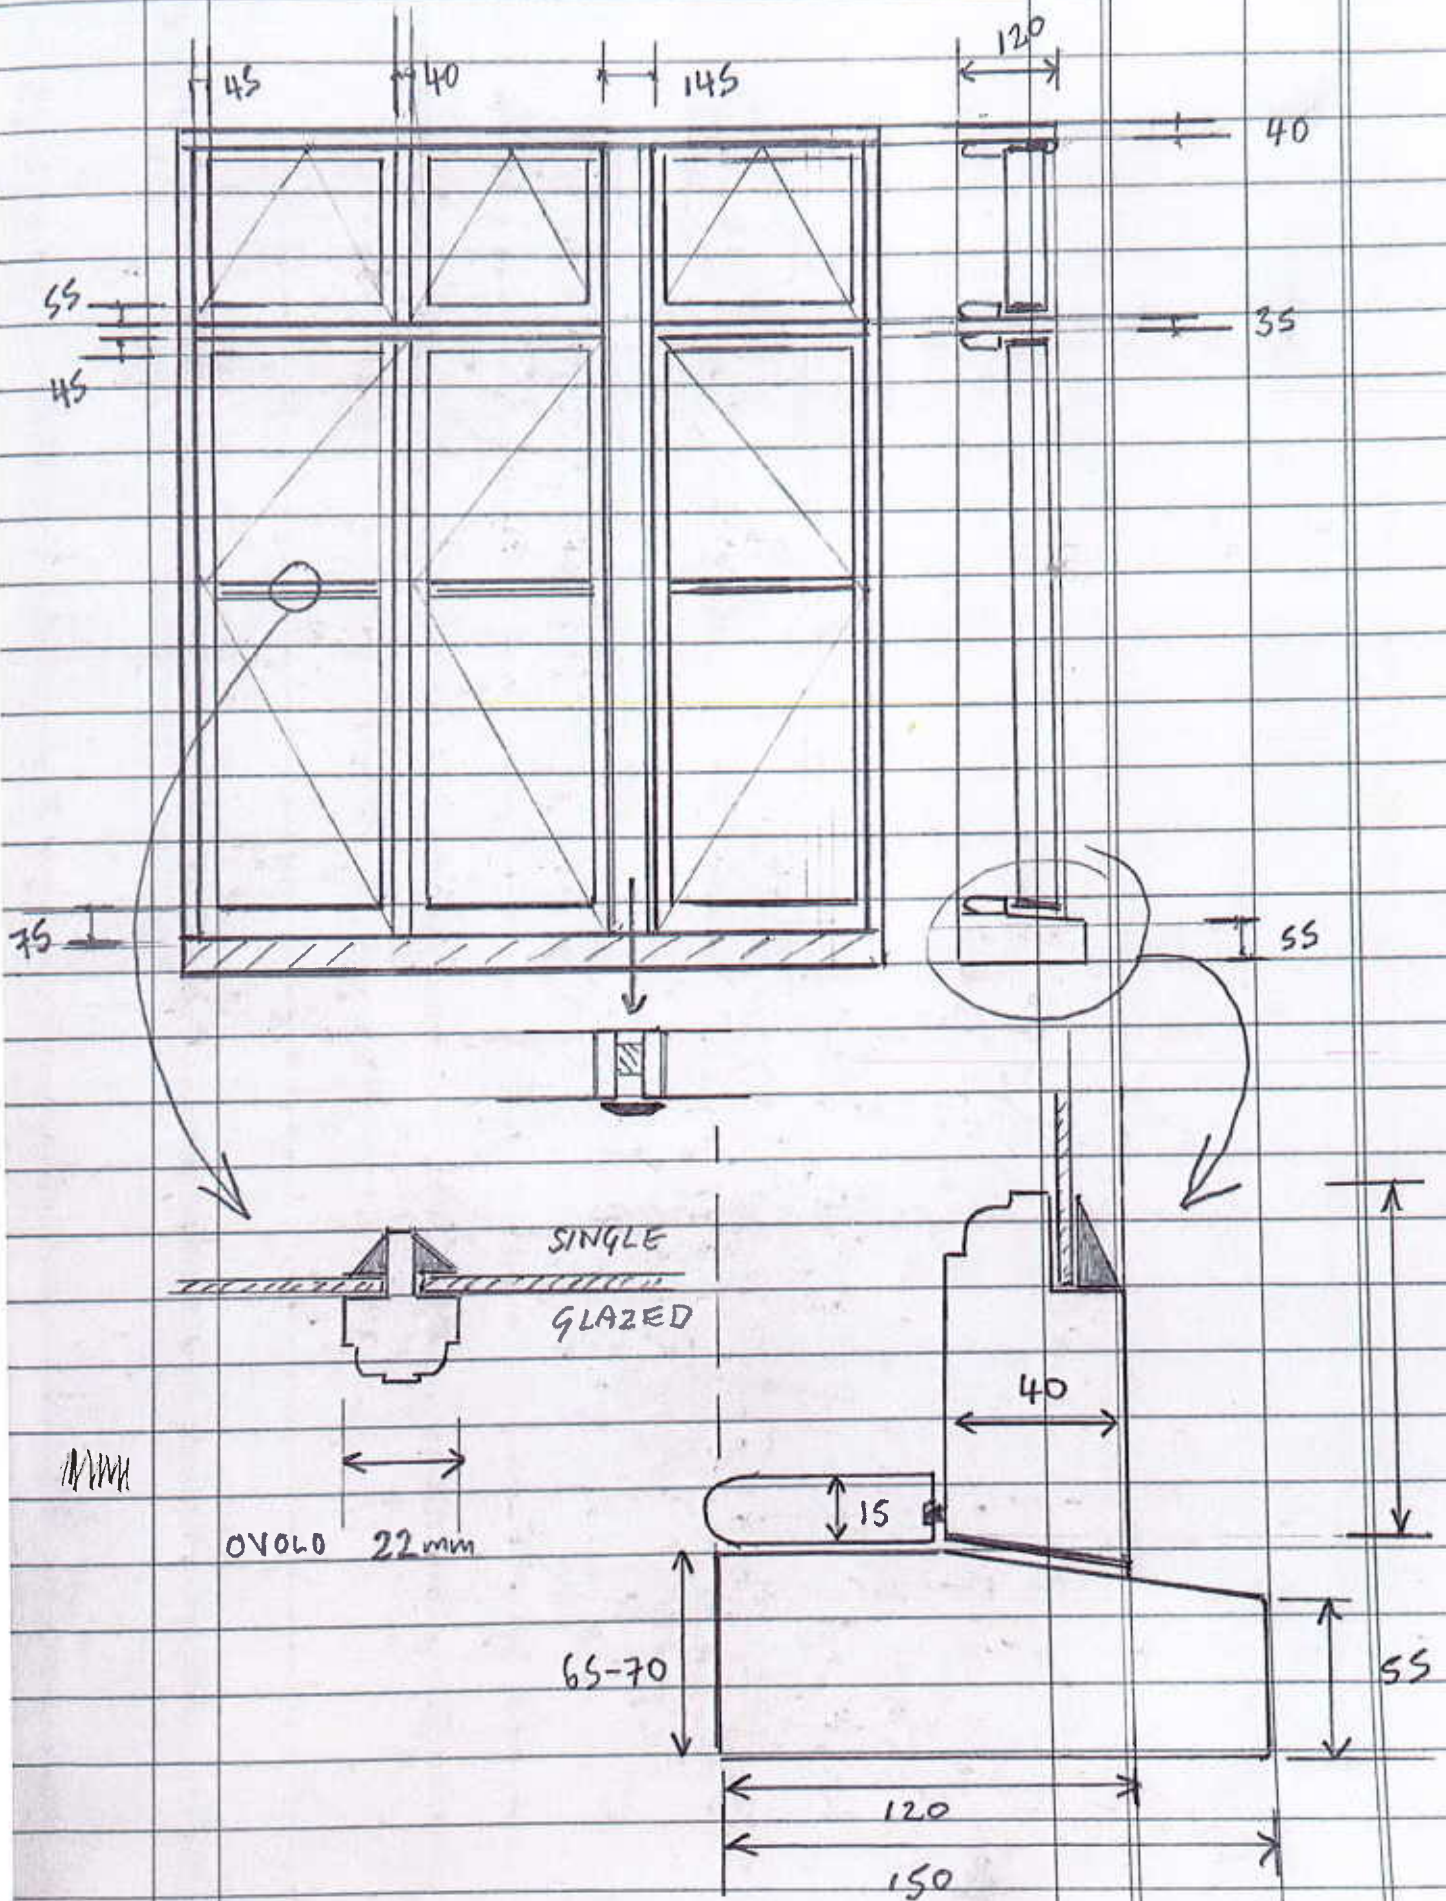



# NEWMAN HOUSE. 8-PANEL CASEMENT FRAMES

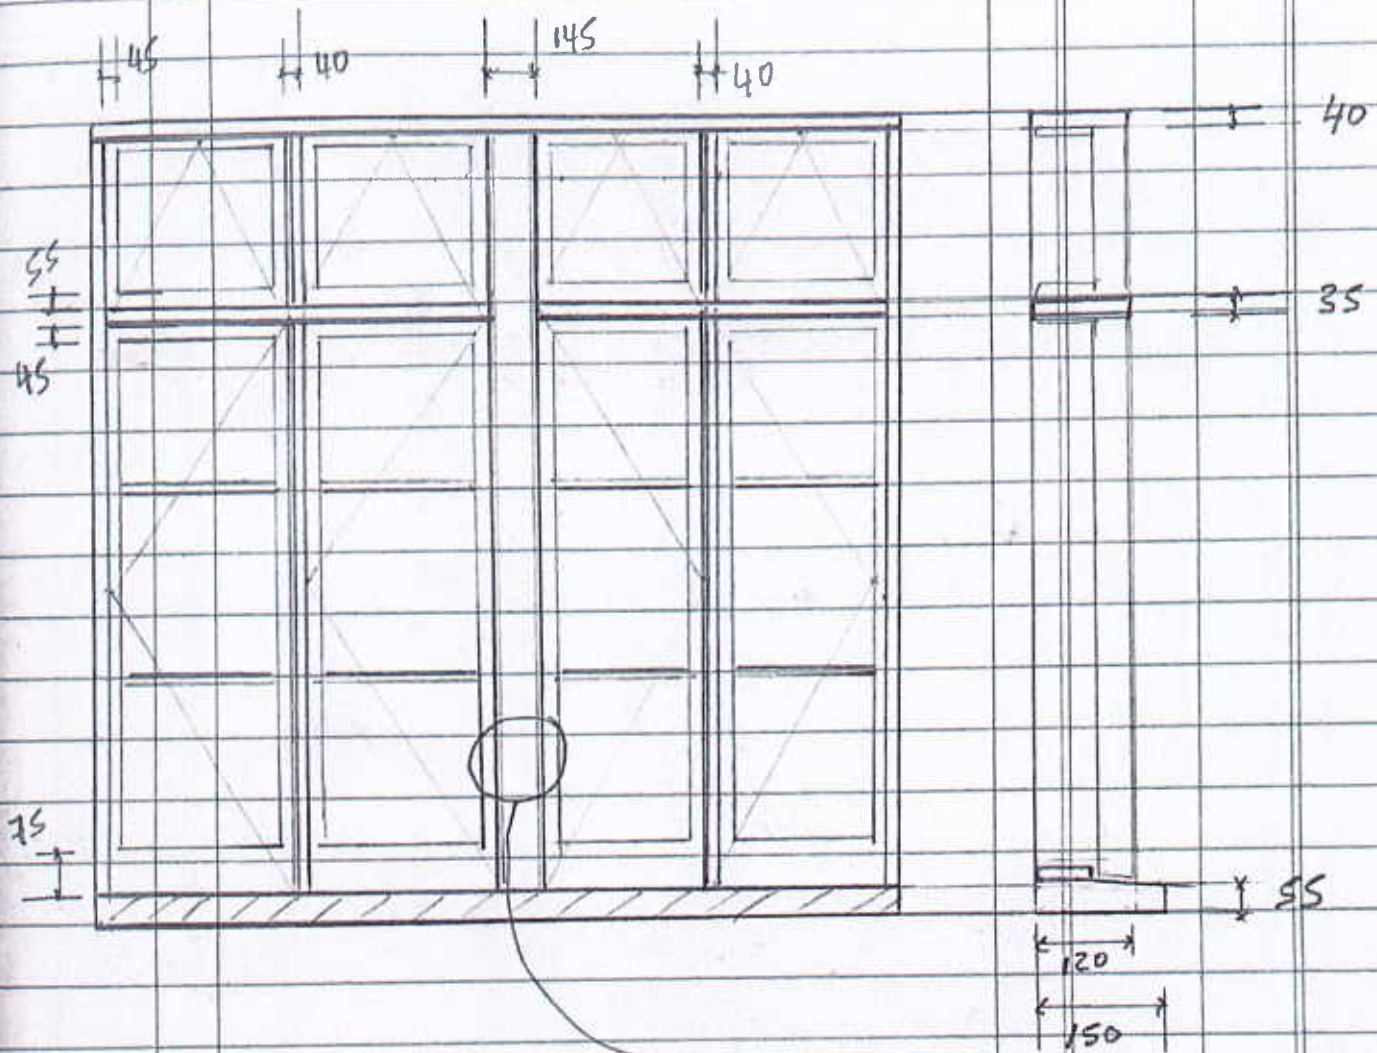

→ SAME GLAZING BAR DETAIL AS 6 PANEL FRAME

→ SAME SILL DETAIL AS 6 PANEL FRAME

