
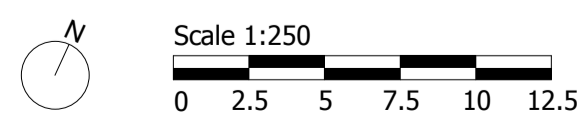


Do not scale from this drawing. All dimensions to be checked on site. All omissions and discrepancies to be reported to the Architect immediately

This work is copyright and shall not be reproduced or used for any other purpose without the written permission of Squire and Partners.

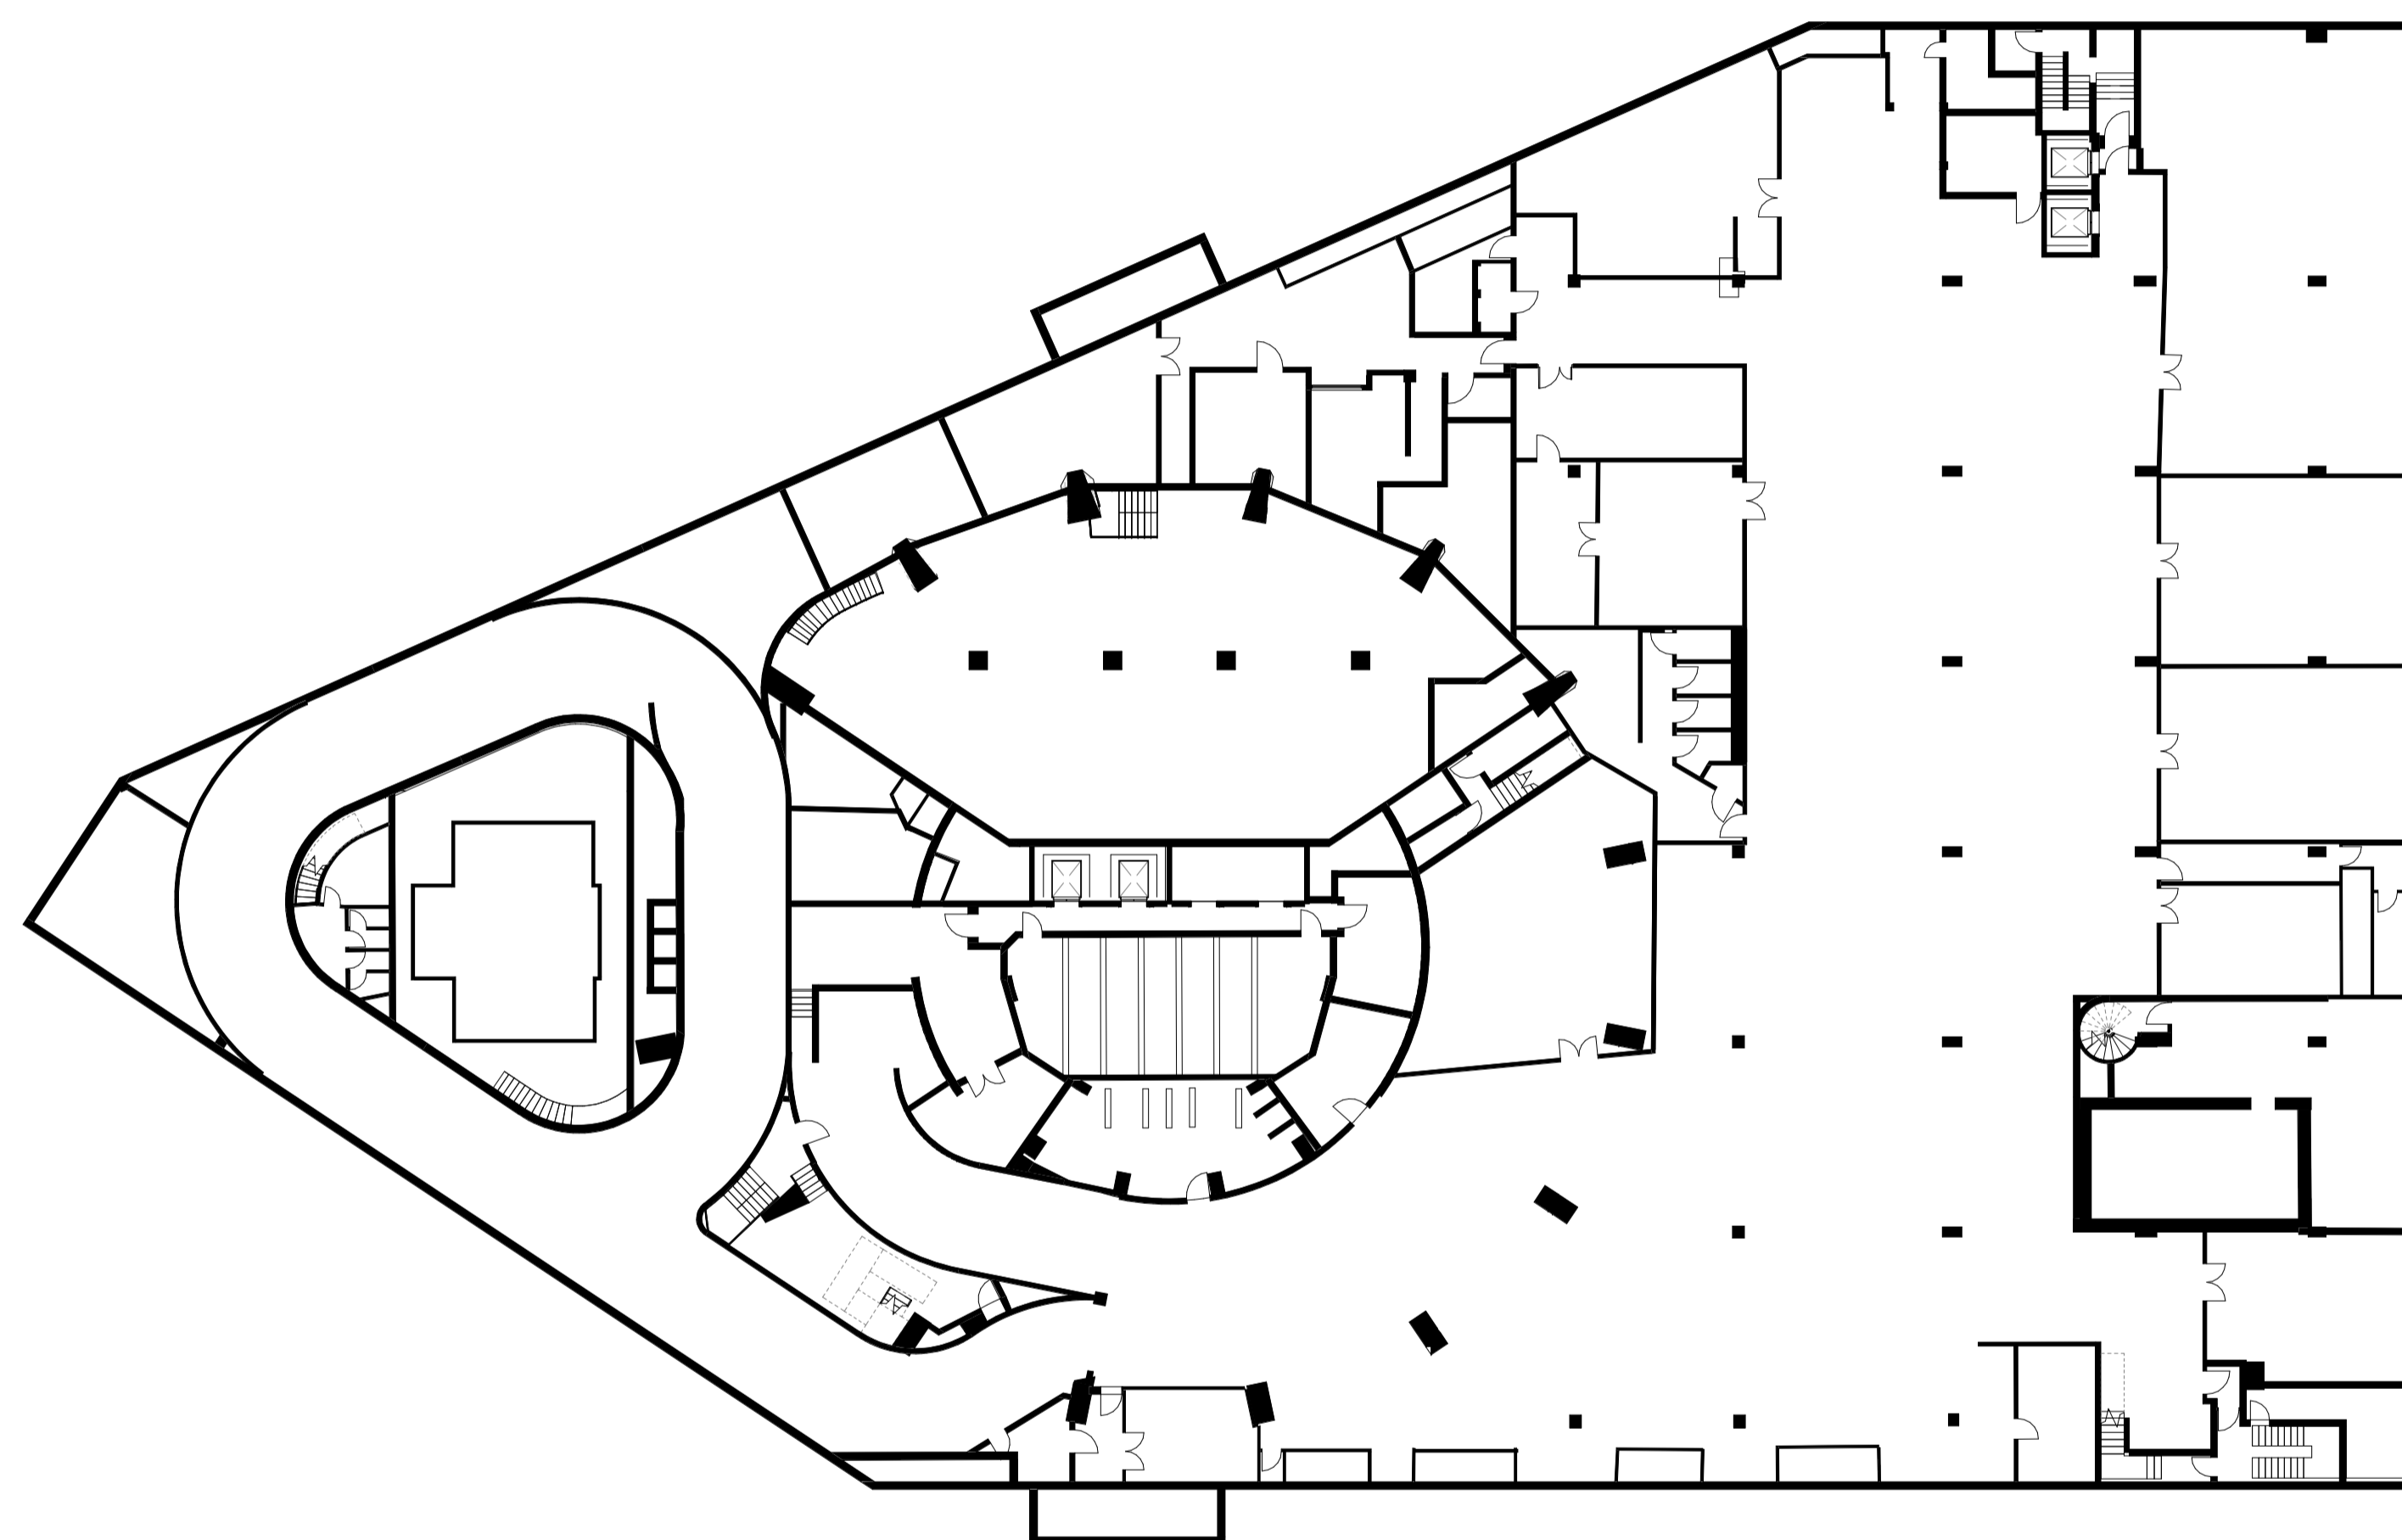

Scale 1:250

0 2.5 5 7.5 10 12.5

|                     |          |        |       |
|---------------------|----------|--------|-------|
| Planning Submission | 24/05/19 | SQP    | Rev-A |
| Description         | Date     | Dm/Chk | Rev   |

## SQUIRE & PARTNERS

Squire and Partners LLP  
The Department Store  
248 Ferndale Road, London SW9 8FR  
T: 020 7278 5555

info@squireandpartners.com  
www.squireandpartners.com

Project

Space House  
London  
WC2

Title

Basement 1  
GA Plan  
Existing

Status

Planning Submission

|          |                |            |
|----------|----------------|------------|
| Date     | Scale @ ISO A1 | Job Number |
| 24/05/19 | 1 : 250        | 18077      |

|                              |          |
|------------------------------|----------|
| Drawing Number               | Revision |
| 18077-SQP-ZZ-B1-DP-A-PL00003 | Rev-A    |