
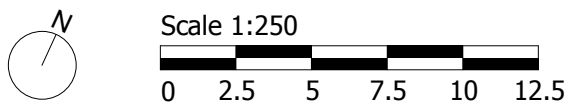


Do not scale from this drawing. All dimensions to be checked on site. All omissions and discrepancies to be reported to the Architect immediately

This work is copyright and shall not be reproduced or used for any other purpose without the written permission of Squire and Partners.

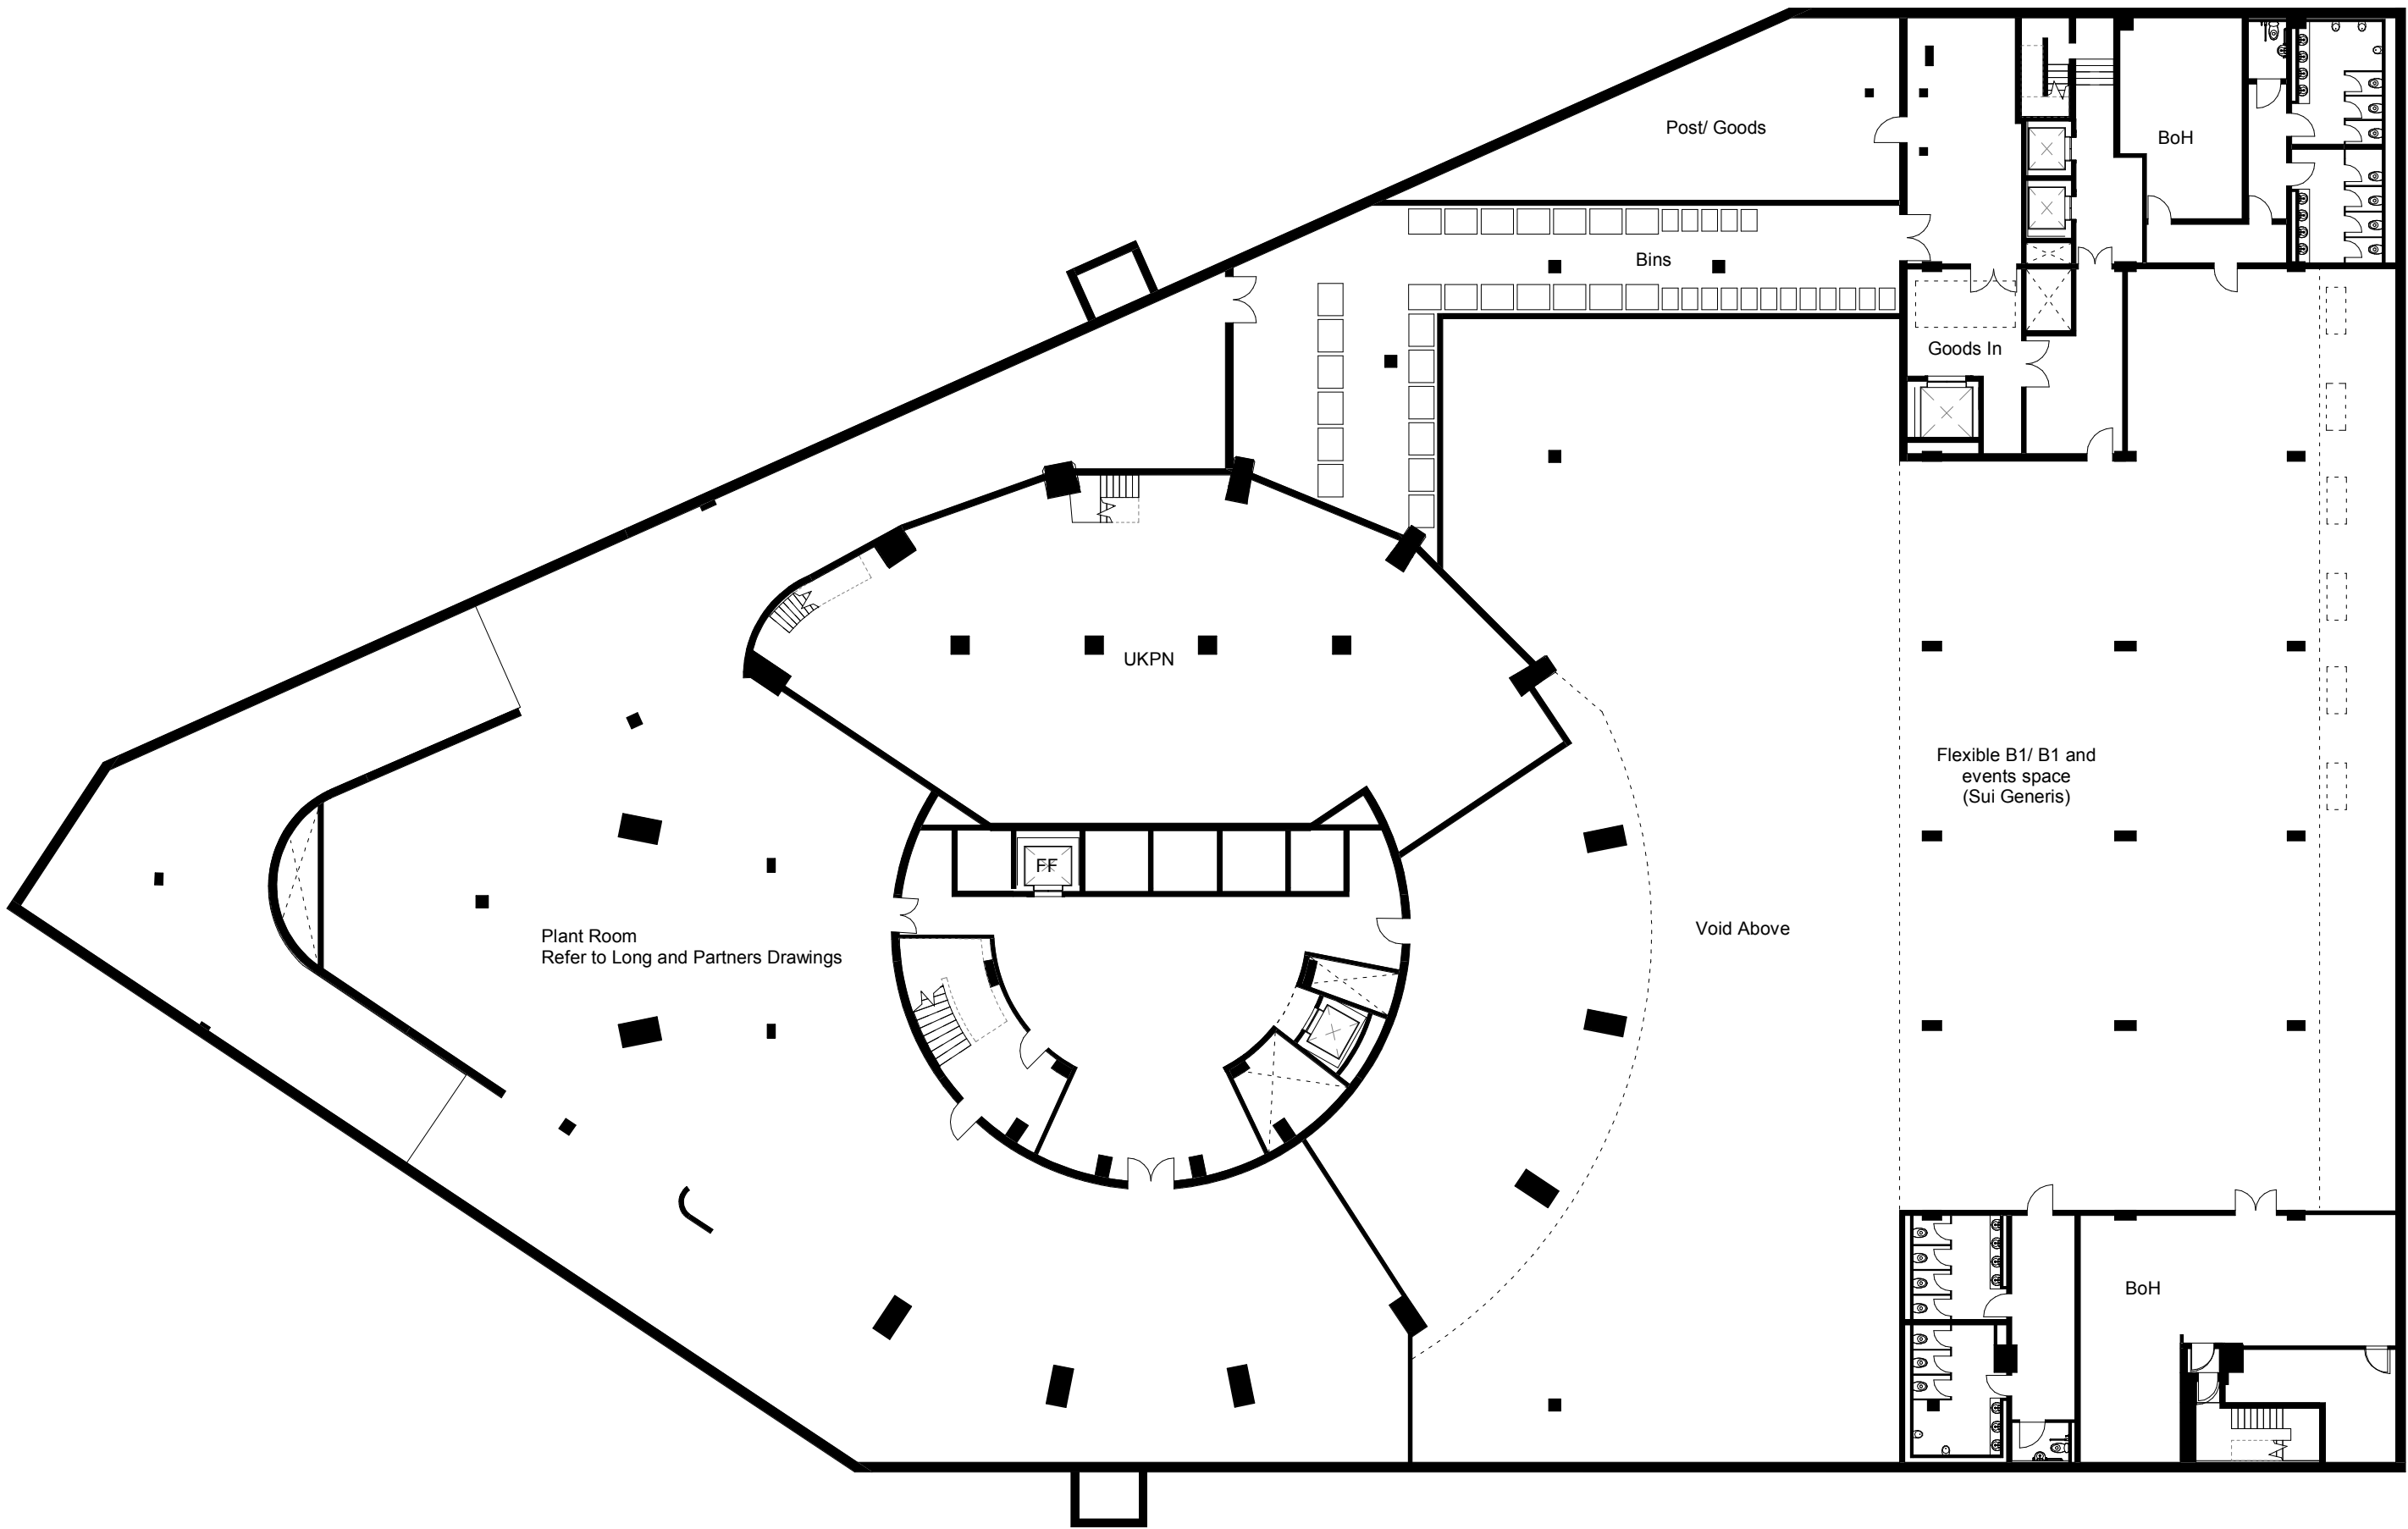

Planning Submission	24/05/19	SQP	Rev-A
Description	Date	Dm/Chk	Rev

SQUIRE & PARTNERS

Squire and Partners LLP
The Department Store
248 Ferndale Road, London SW9 8FR
T: 020 7278 5555
info@squireandpartners.com
www.squireandpartners.com

Project
Space House
London
WC2

Title
Basement 2
GA Plan
Proposed

Status	Planning Submission		
Date	24/05/19	Scale @ ISO A1 1 : 250	Job Number 18077
Drawing Number	18077-SQP-ZZ-B2-DP-A-PL20002	Revision	Rev-A