


Key Plan (NTS)

Brick enclosure to match brickwork of elevations

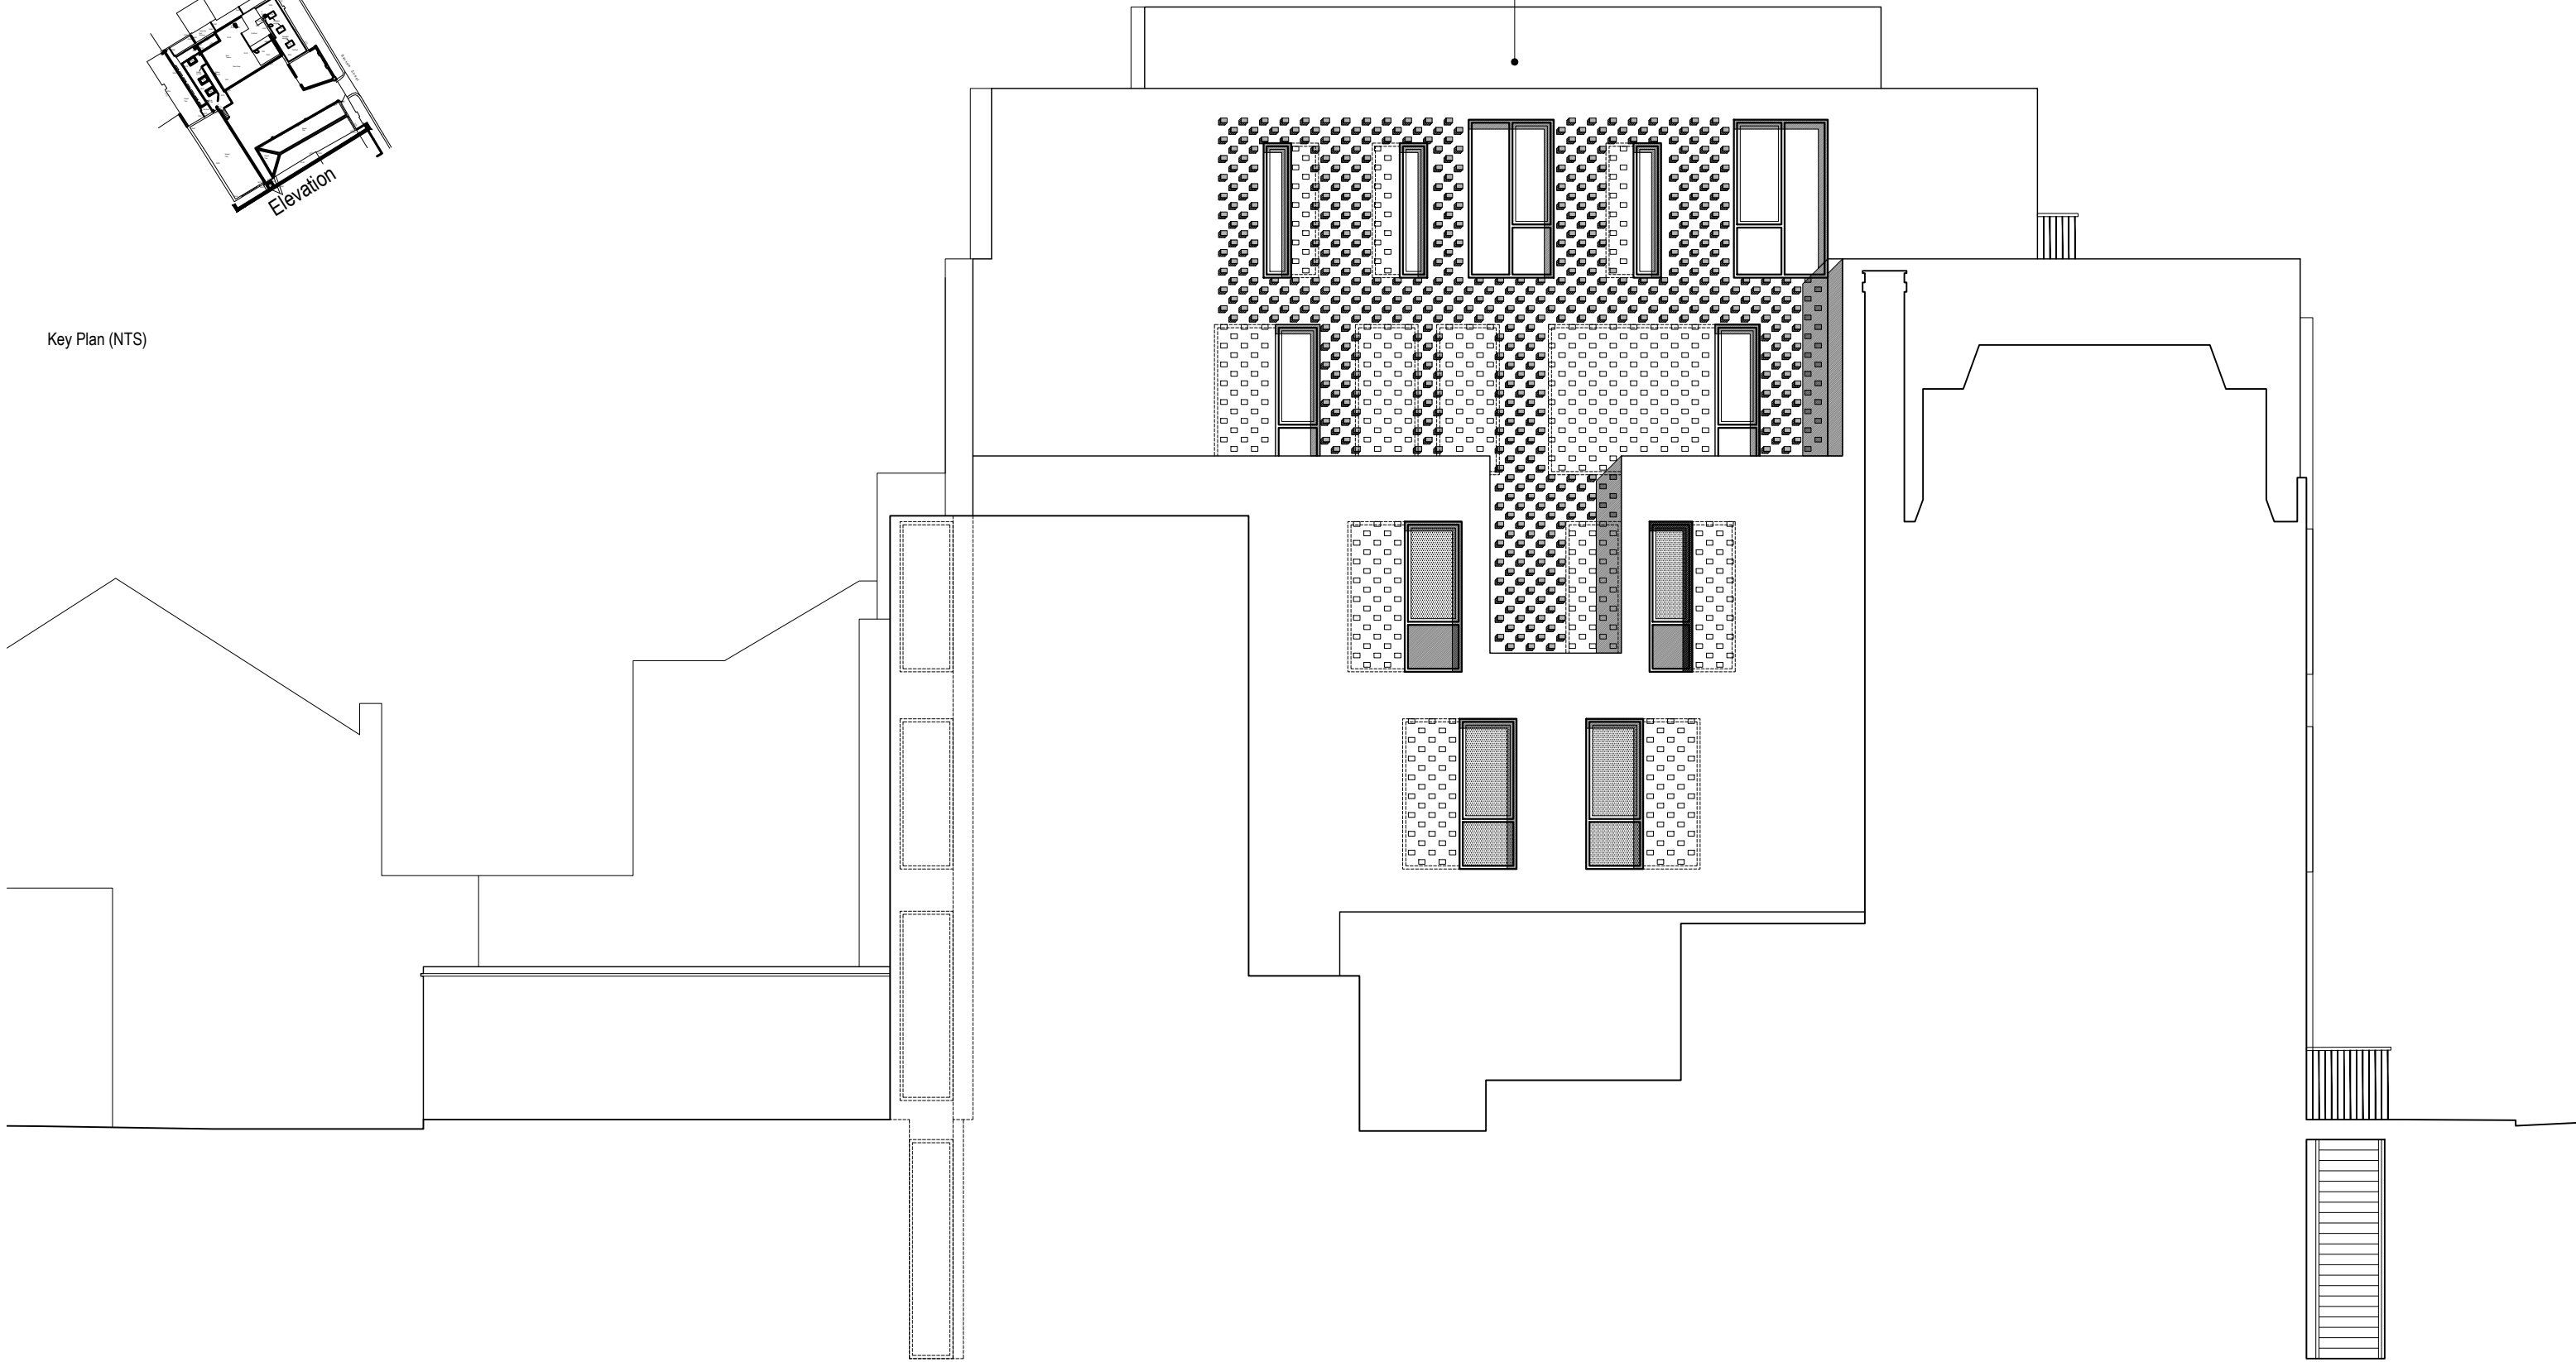

NOTES

- Do not scale off these drawings. Dimensions govern.
- All dimensions are given in millimetres (mm) unless otherwise noted.
- All dimensions shall be verified on site before proceeding with the work contractor before construction and fabrication commences.
- Workmanship and materials to be accordance with the relevant current British Standard Codes of Practice and the Local Authorities requirements.
- During construction the contractor shall be responsible for maintaining the structure in a stable condition.
- These drawings are to be read in conjunction with all other contract documentation and other consultants documentation.
- If in doubt, ask!

Rev	Date	Reason for Issue	ch'd
PL-03	16/05/2019	Planning amendments	JL
PL-02	05/04/2019	Amended to design officer comments	MC
PL-01	11/07/2018	Amended for pre-app comments	MC

ambigram architects

Studio 2.04, 60 Gray's Inn Road
London WC1X 8AQ

www.ambigramarchitects.com
info@ambigramarchitects.com

Copyright 2018

ambigram architects ltd

7abc Bayham Street

Kings Cross,
London, NW1 0EY

Project

Side Elevation (South)
Proposed

Title

aa-a-1704

Job number

May 2019

Date

D_PL_E-0203

Drawing no

MC

Drawn

P-03

Revision

1:100_@A3

Scale