




(05)-01 E-01 Elevation 1:25

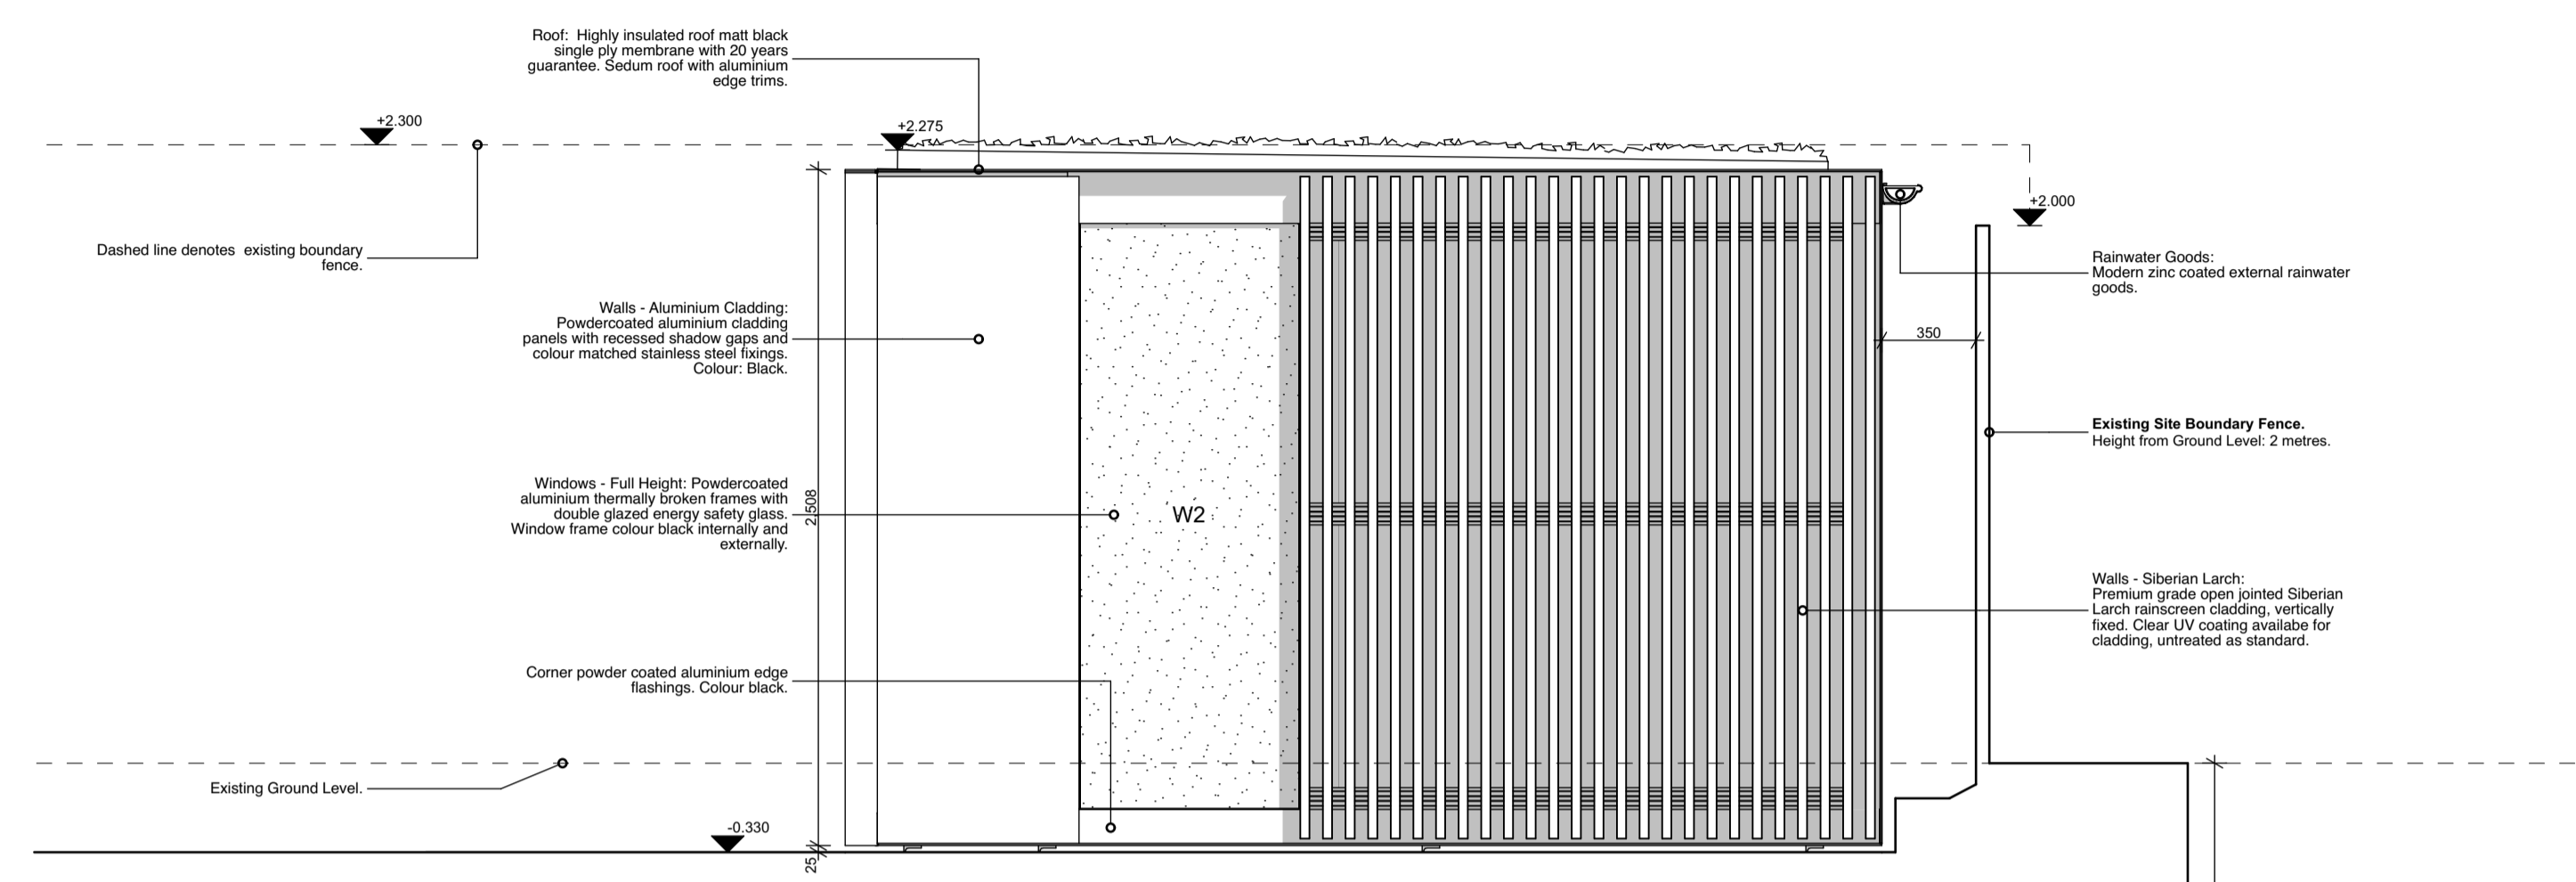

(05)-01 E-02 Elevation 1:25

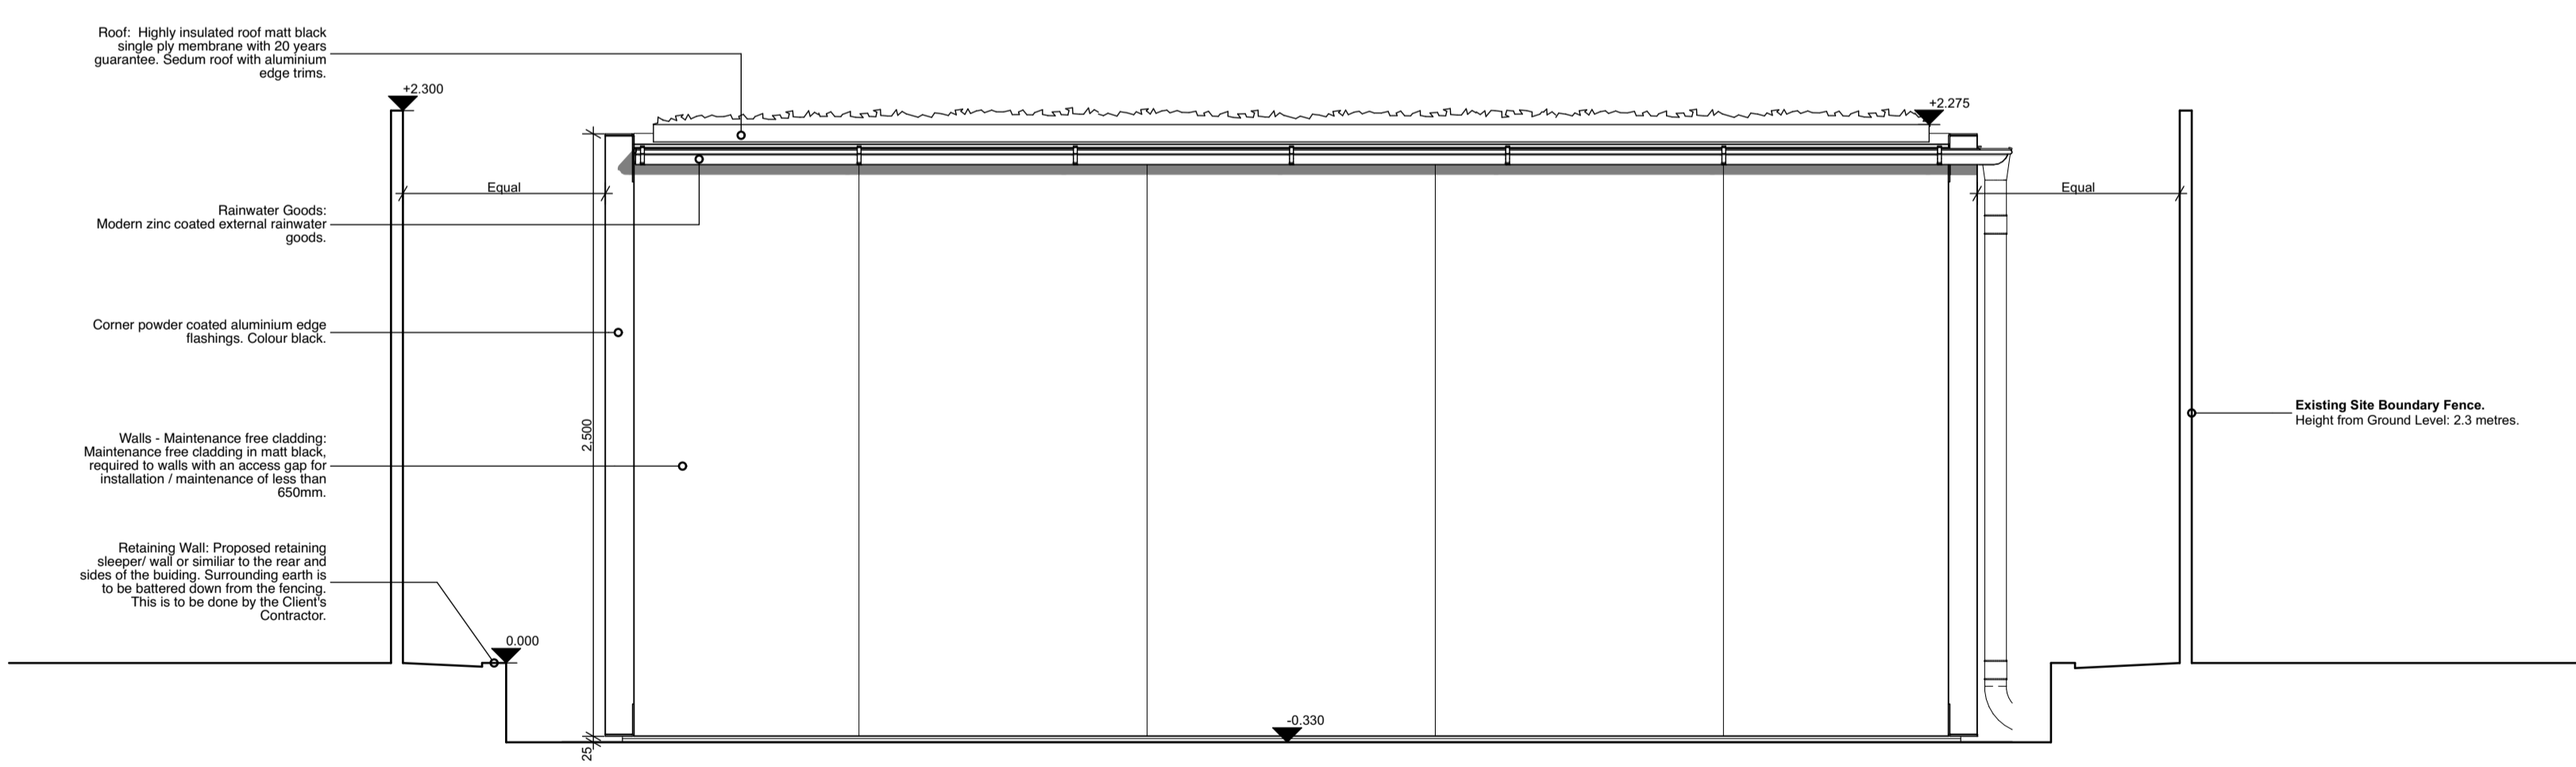


(05)-01 E-03 Elevation 1:25

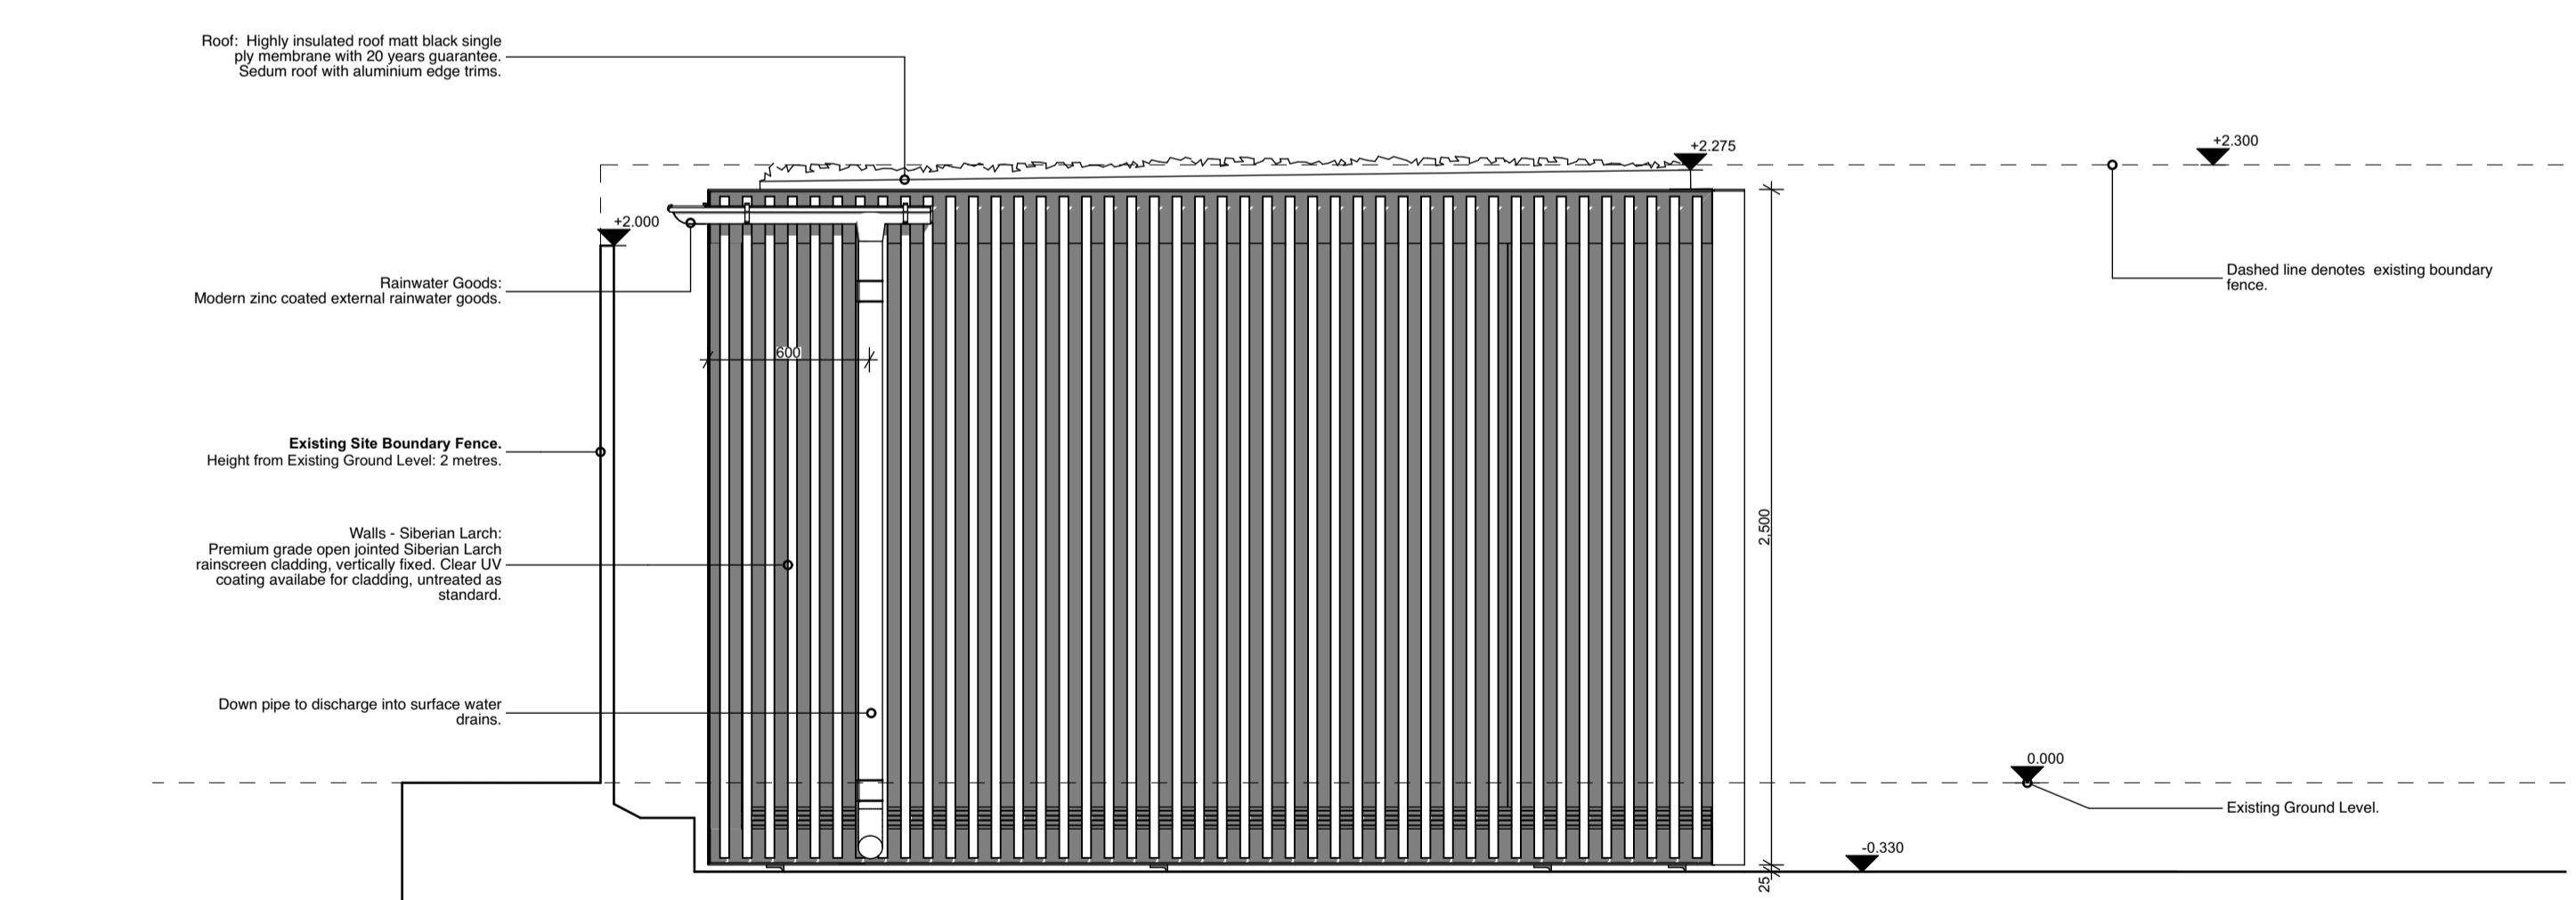

(05)-01 E-04 Elevation 1:25

PLEASE NOTE: ALL LEVELS ARE TO BE CHECKED ON-SITE.

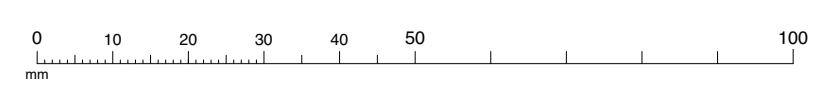

Drawing Approval
Please sign and date below if you approve of these drawings.
Please note: Any changes made after the drawings have been agreed may be subject to additional fees.
Signature: _____ Date: _____

General Notes:
Do not scale from drawing, use figured dimensions only. Pod space Ltd. to be notified of any discrepancies before commencement of work.
Drawing not to be distributed or copied to third parties without prior written approval from Pod Space Limited.

RevID	CHD	Change Explanation	Date	Drawn by	Checked by
01			07/02/2019	AH	BL
02			29/04/2019	AH	BL
03			08/05/2019	AH	BL
04			21/05/2019	AH	BL

Project: Bespoke Glide Pod - Option 2 Flat 1 & 2, 46 Belsize Avenue NW3 4AE		Client: Jonathan Putzman	
Drawing: Proposed GA Elevations		Drawing Status: PRELIMINARY	
Date: April 19	Scale @ A1: 1:25	Drawn by: AH	Checked by: BL
Project No: 1810-13	Drawing No: JPG - POD - Z1 - XX - DR - W - (05)-01	Rev: 04	

