


Notes

1. New mezzanine above
2. New stair to mezzanine level
3. New wall dividing stair to third floor from main bedroom space
4. New PPC aluminium-framed windows to replace existing
5. Existing window
6. New rooflight to mezzanine above
7. New timber-framed sash window to match existing

<p><b>NOTES:</b></p> <ol style="list-style-type: none"> <li>1. Do not scale from this drawing</li> <li>2. Check all levels and dimensions on site before executing work</li> <li>3. Report any discrepancy to the Client immediately</li> <li>4. Execute all work in accordance with all laws, regulations and by-laws</li> </ol>	<p><b>REVISIONS:</b></p> <div style="text-align: center;">  </div> <div style="text-align: center;">  </div>	<p><b>SHER + WHITE Ltd</b></p> <p>CONTACT:</p> <p>Deborah Sher 07966 205 219 Gemma White 07711 605 633</p>	<p><b>PROJECT:</b></p> <p><b>14 Parliament Hill</b></p> <p><b>CLIENT:</b></p> <p><b>H and A Goodfellow</b></p>	<p><b>DRAWING:</b></p> <p><b>PROPOSED THIRD FLOOR PLAN</b></p> <p><b>1804/PL.03</b></p> <table border="1" style="width: 100%; border-collapse: collapse; margin-top: 5px;"> <tr> <td style="width: 33%;">format:</td> <td style="width: 33%;">scale:</td> <td style="width: 33%;">date:</td> </tr> <tr> <td style="text-align: center;">A3</td> <td style="text-align: center;">1:50</td> <td style="text-align: center;">May.19</td> </tr> </table>	format:	scale:	date:	A3	1:50	May.19
format:	scale:	date:								
A3	1:50	May.19								

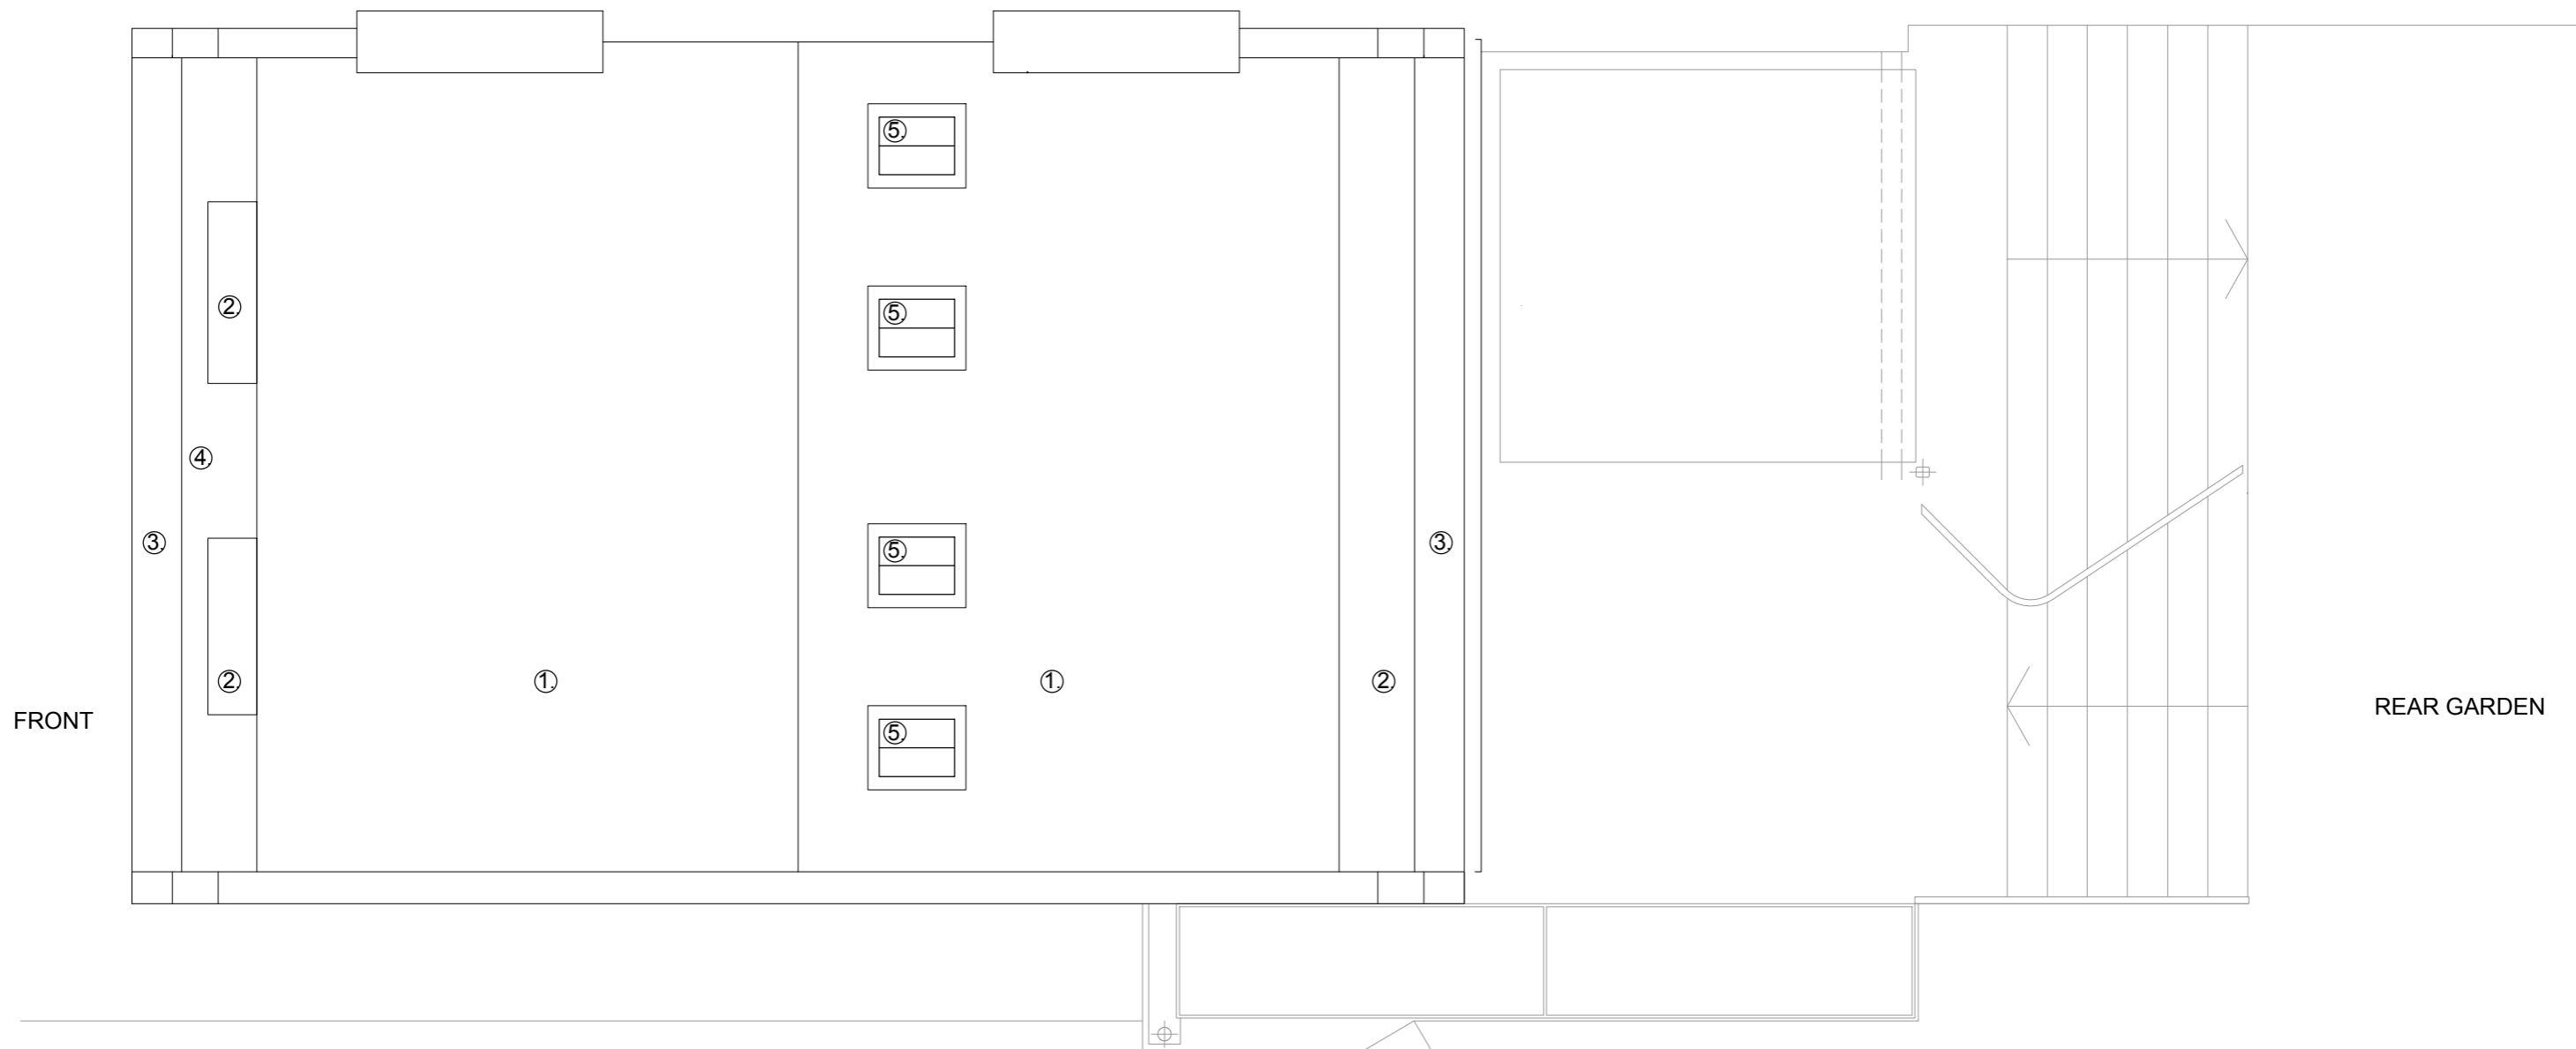

Notes

- 1. Main roof slope
- 2. Dormer window
- 3. Parapet wall
- 4. Mansard roof slope
- 5. New rooflight

<p><b>NOTES:</b></p> <ol style="list-style-type: none"> <li>1. Do not scale from this drawing</li> <li>2. Check all levels and dimensions on site before executing work</li> <li>3. Report any discrepancy to the Client immediately</li> <li>4. Execute all work in accordance with all laws, regulations and by-laws</li> </ol>	<p><b>REVISIONS:</b></p> <div style="text-align: center;">  </div> <div style="text-align: center;">  </div>	<p><b>SHER + WHITE Ltd</b></p> <p>CONTACT:</p> <p>Deborah Sher 07966 205 219 Gemma White 07711 605 633</p>	<p><b>PROJECT:</b></p> <p><b>14 Parliament Hill</b></p> <p><b>CLIENT:</b></p> <p><b>H and A Goodfellow</b></p>	<p><b>DRAWING:</b></p> <p><b>PROPOSED ROOF PLAN</b></p> <p><b>1804/PL.04</b></p> <table border="1" style="width: 100%; border-collapse: collapse;"> <tr> <td style="width: 33%;">format:</td> <td style="width: 33%;">scale:</td> <td style="width: 33%;">date:</td> </tr> <tr> <td>A3</td> <td>1:50</td> <td>May.19</td> </tr> </table>	format:	scale:	date:	A3	1:50	May.19
format:	scale:	date:								
A3	1:50	May.19								


UPPER FLAT  
NO. 14B PARLIAMENT HILL

LOWER FLAT  
NO. 14A PARLIAMENT HILL



Notes

1. No changes to front elevation

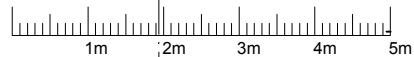

REVISIONS:

SHER + WHITE Ltd

PROJECT:

14 Parliament Hill

CLIENT:

H and A Goodfellow

DRAWING:

PROPOSED FRONT ELEVATION  
**1804/PL.05**

format:

A2

scale:

1:50


date:

May.19

CONTACT:

Deborah Sher 07966 205 219  
Gemma White 07711 605 633

UPPER FLAT  
 NO. 14B PARLIAMENT HILL  
 LOWER FLAT  
 NO. 14A PARLIAMENT HILL

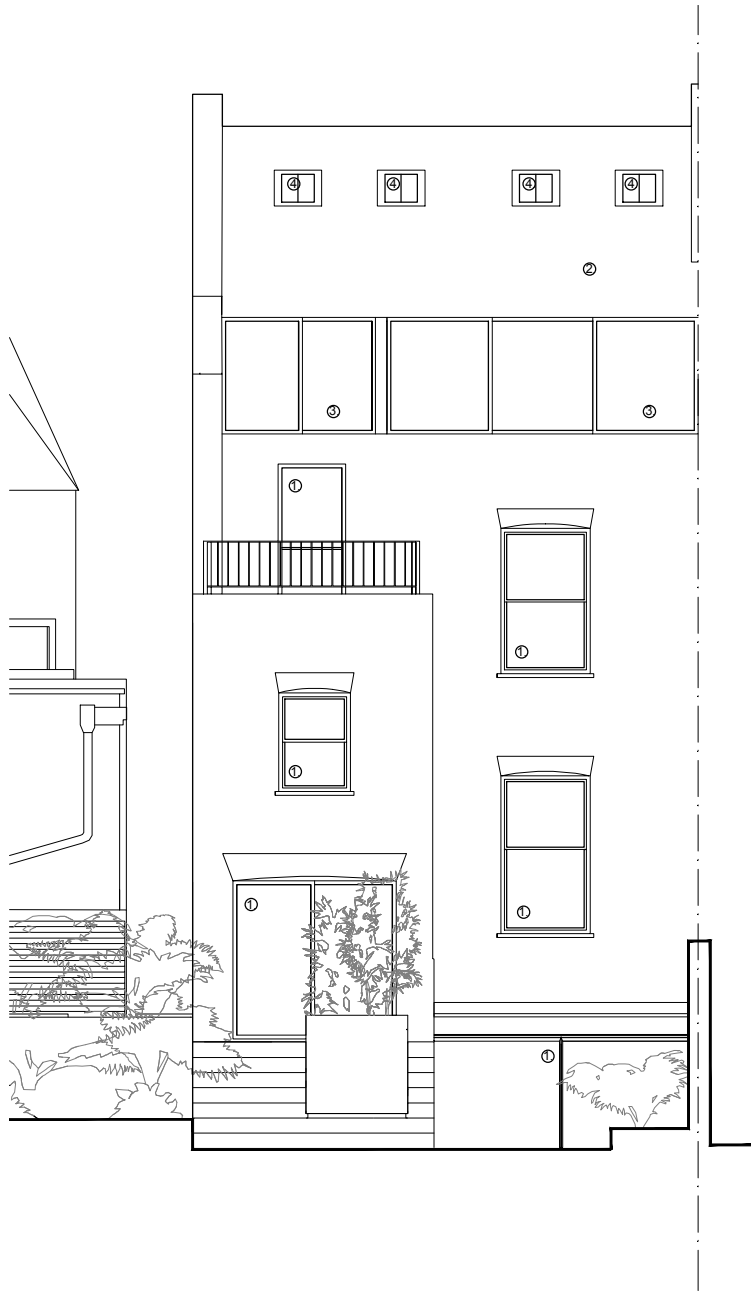


Notes

1. Existing window
2. Main roof slope
3. New PPC aluminium-framed windows to replace existing
4. New conservation rooflight

NOTES:

1. Do not scale from this drawing
2. Check all levels and dimensions on site before executing work
3. Report any discrepancy to the Client immediately
4. Execute all work in accordance with all laws, regulations and by-laws

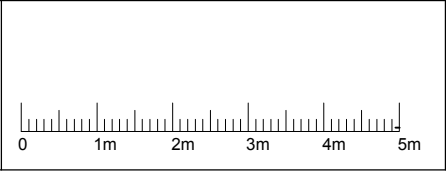

NOTES/INSTRUCTIONS:

1. Do not scale from this drawing
2. Check all levels and dimensions on site before executing work
3. Report any discrepancy to the Client immediately
4. Execute all work in accordance with all laws, regulations and by-laws

SHER + WHITE Ltd


CONTACT:  
 Deborah Sher 07966 205 219  
 Gemma White 07711 605 633

PROJECT:  
**14 Parliament Hill**

CLIENT:  
**H and A Goodfellow**

DRAWING:  
**PROPOSED REAR ELEVATION**  
**1804/PL.06**

format: A2	scale: 1:50	date: May.19
---------------	----------------	-----------------

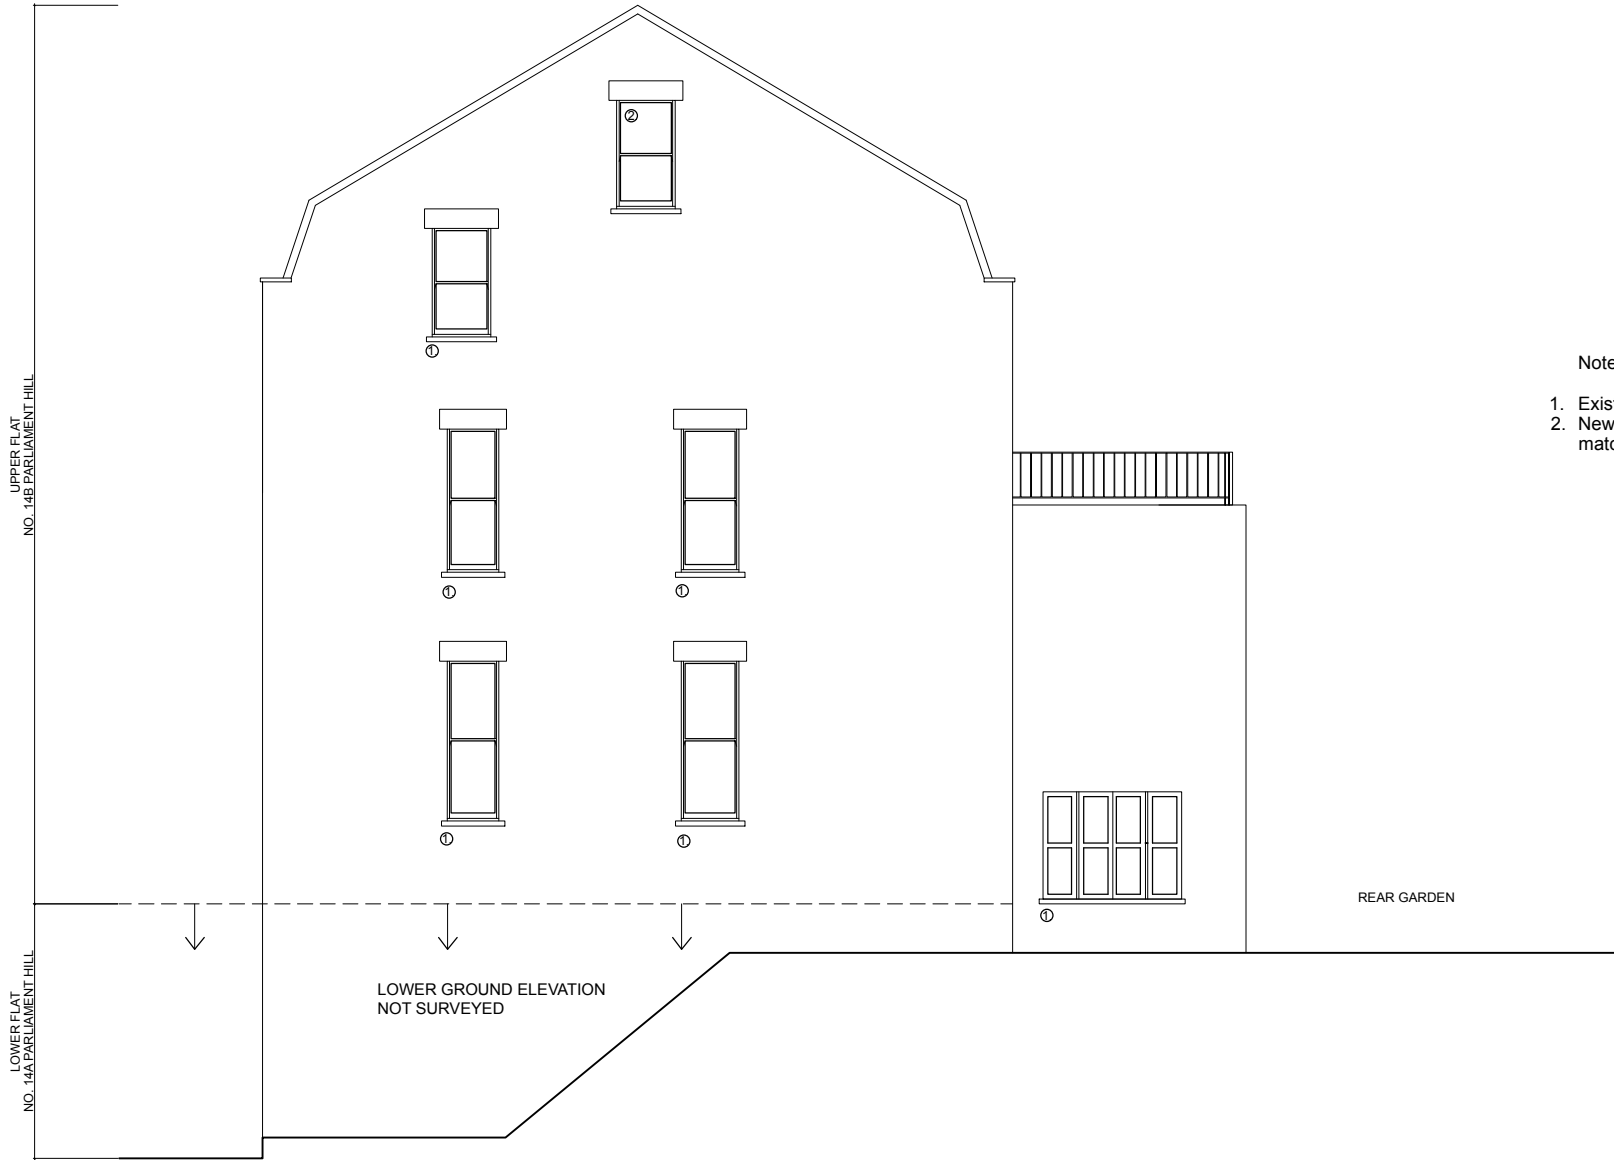


Notes

- 1. Existing window
- 2. New timber-framed sash window to match existing

NOTES:

1. Do not scale from this drawing
2. Check all levels and dimensions on site before executing work
3. Report any discrepancy to the Client immediately
4. Execute all work in accordance with all laws, regulations and by-laws

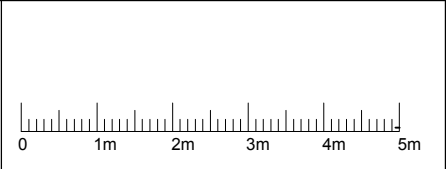

REVISIONS:

SHER + WHITE Ltd  
 CONTACT:  
 Deborah Sher 07966 205 219  
 Gemma White 07711 605 633

PROJECT:  
**14 Parliament Hill**  
 CLIENT:  
**H and A Goodfellow**

DRAWING:  
**PROPOSED SIDE (N/E) ELEVATION**  
**1804/PL.07**

format: A2	scale: 1:50	date: May.19
---------------	----------------	-----------------