



BLOCK PLAN (SCALE 1:500 @ A3)

9 THURLOW ROAD -- HAMPSSTEAD NW3 5PJ

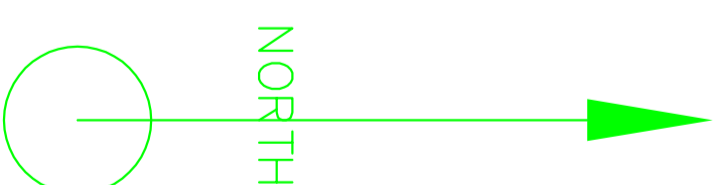

20 0 20

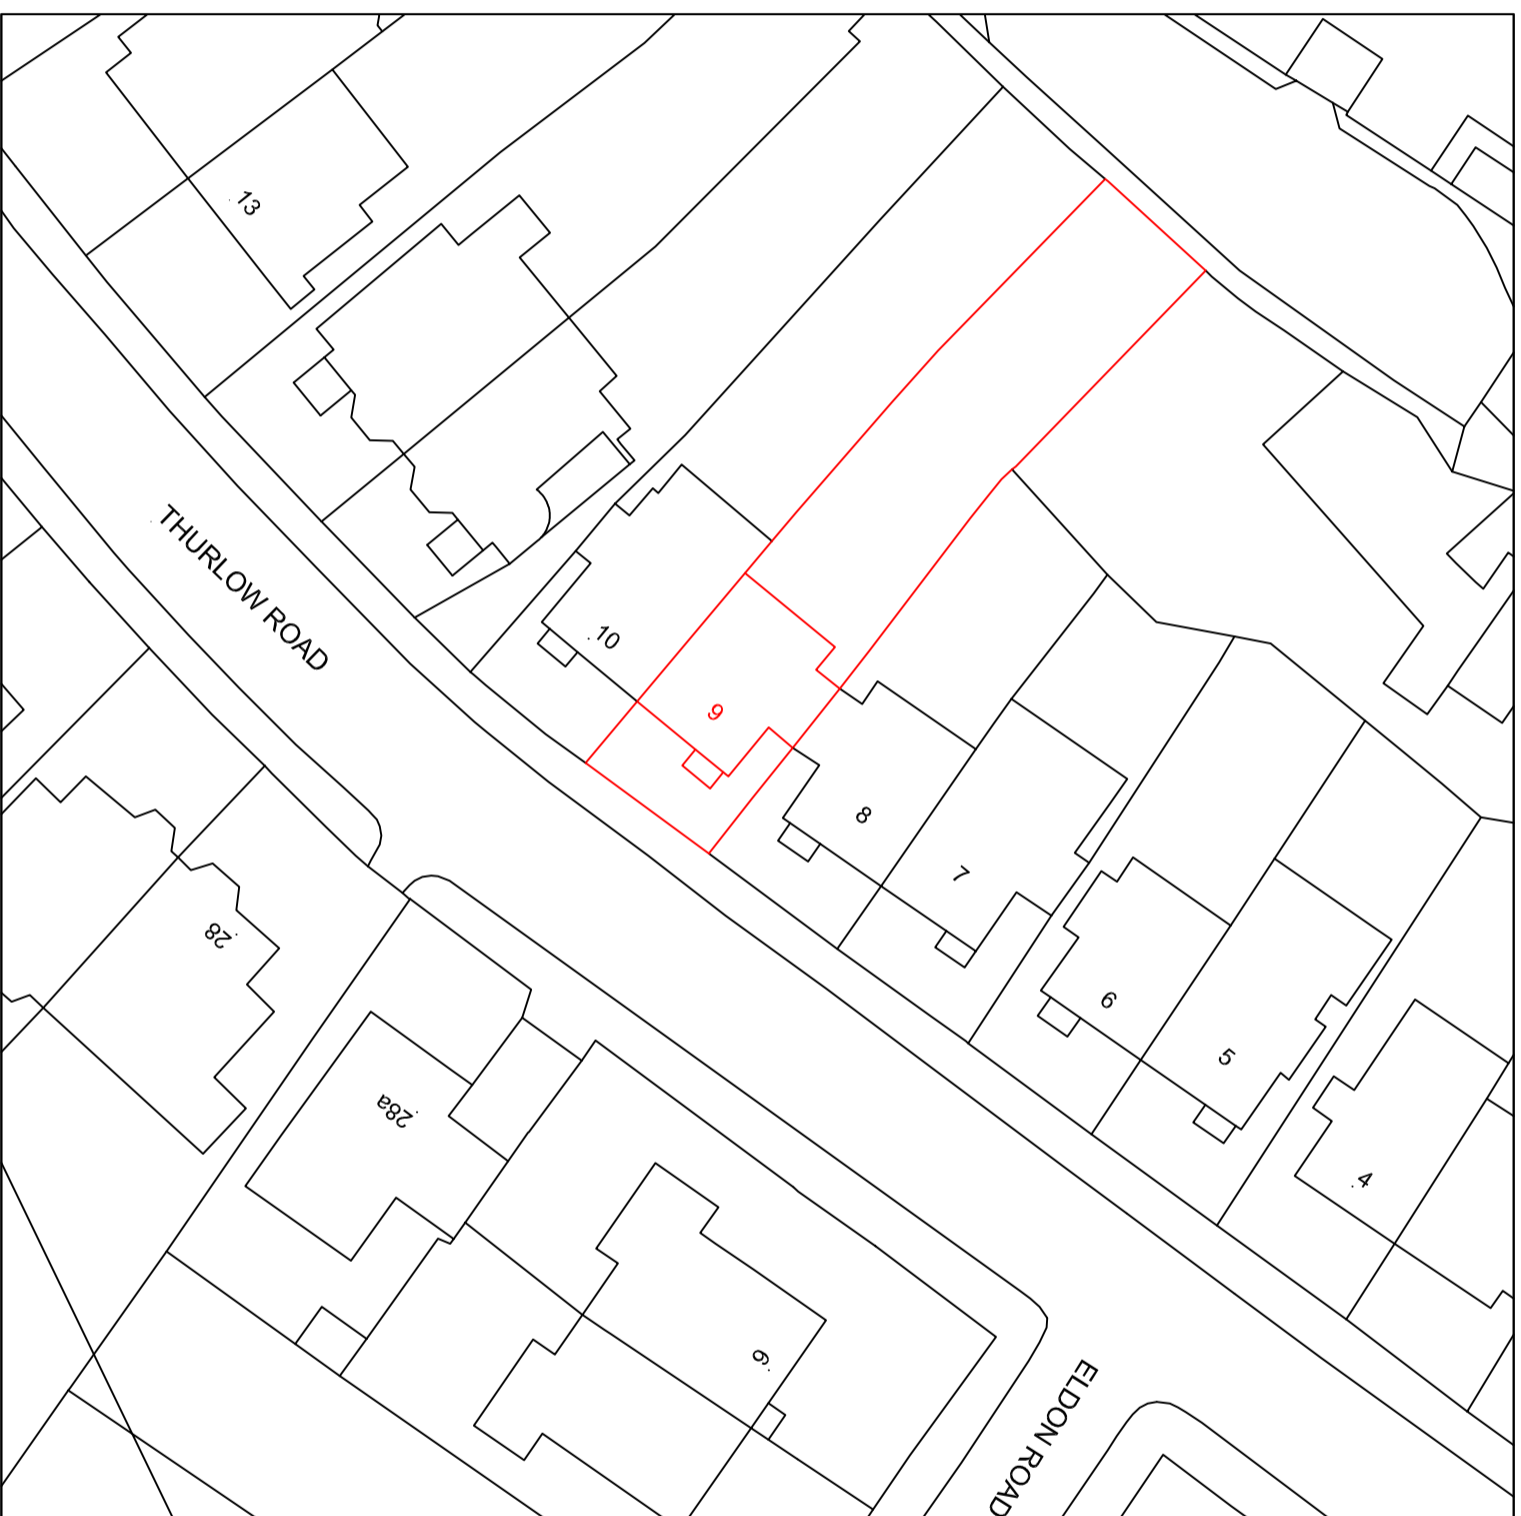