



**PROPOSED  
AREA SCHEDULE**


STUDIO 1 = 37 sq.m  
FLAT 2 - 2b3p = 66 sq.m

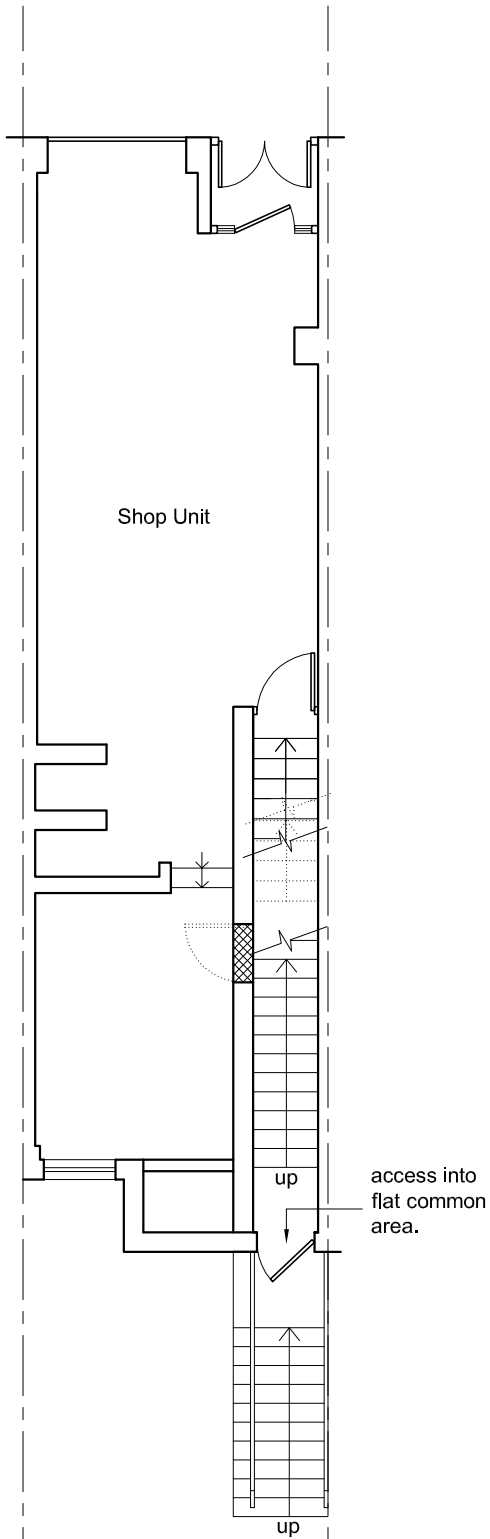


**PROPOSED  
UG FLOOR LAYOUT**  
SCALE 1:100

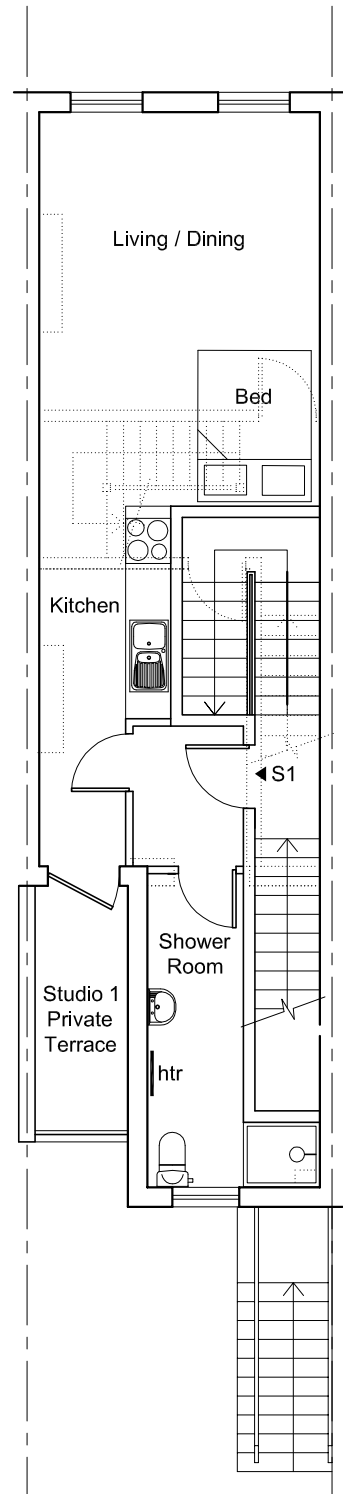


**PROPOSED  
1st FLOOR LAYOUT**  
SCALE 1:100

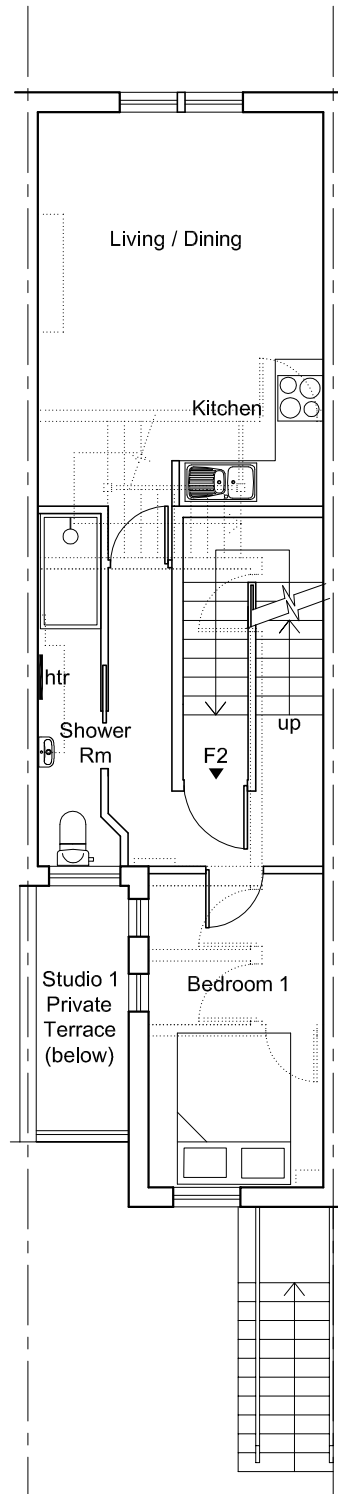


**PROPOSED  
2nd FLOOR LAYOUT**  
SCALE 1:100

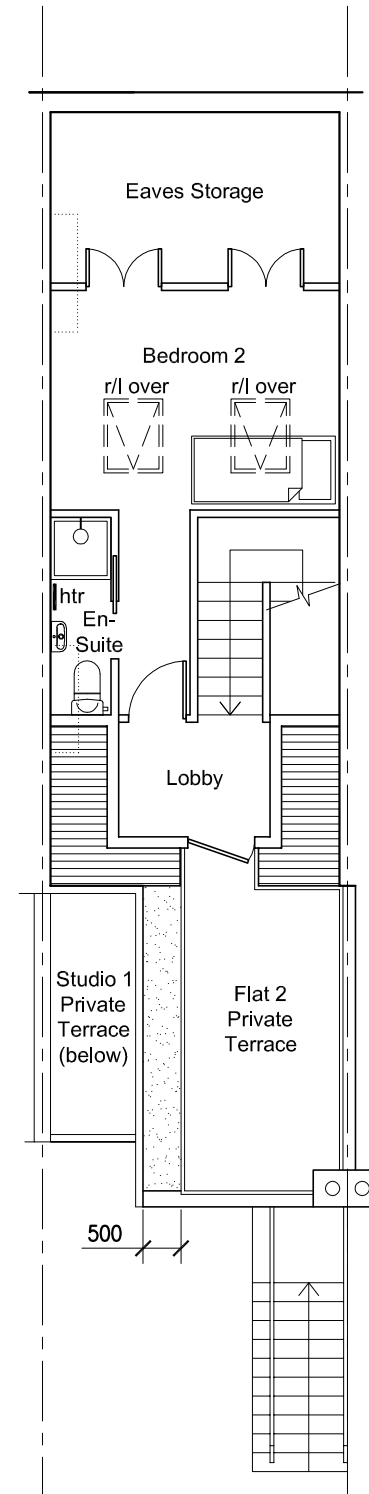

**PROPOSED  
3rd FLOOR LAYOUT**  
SCALE 1:100

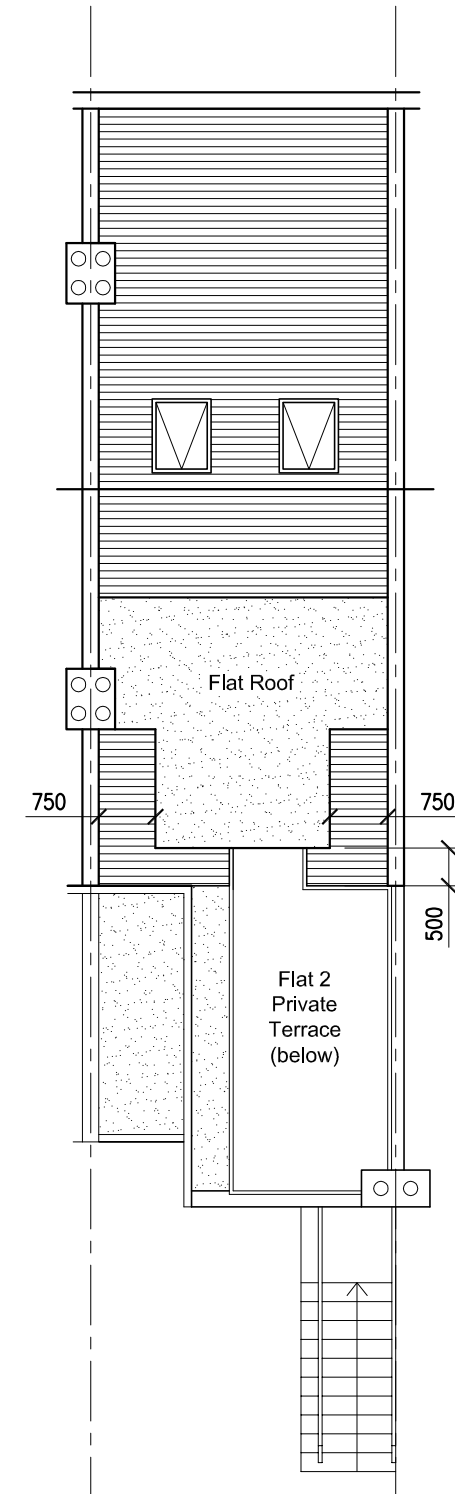

**PROPOSED  
ROOF LAYOUT**  
SCALE 1:100

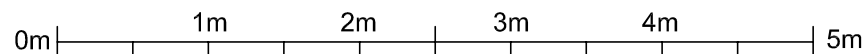

All dimensions must be checked on site and not scaled from this drawing. Any dimensional discrepancies discovered must be reported to the Surveyor before proceeding. This drawing is to be read in conjunction with all relevant documents.  
This drawing is copyright © and may not be reproduced without permission

Revisions


CLIENT

ORCHIDBASE LIMITED

JOB DESCRIPTION  
332 WEST END LANE,  
LONDON,  
NW6 1LN

DRAWING TITLE

PROPOSED FLOOR LAYOUTS  
\*PLANNING\*

Scale	Date	Drawn	Checked
1:100 @ A3	MAY'19	MTH	

**cubic**  
Cubic Building Surveying Limited  
9 West Hill, London, SW18 1RB  
T: 020 8877 7300 · F: 020 8871 0234  
www.cubicbs.co.uk  
Info@cubicbs.co.uk

Drawing Number C13941 - 103