

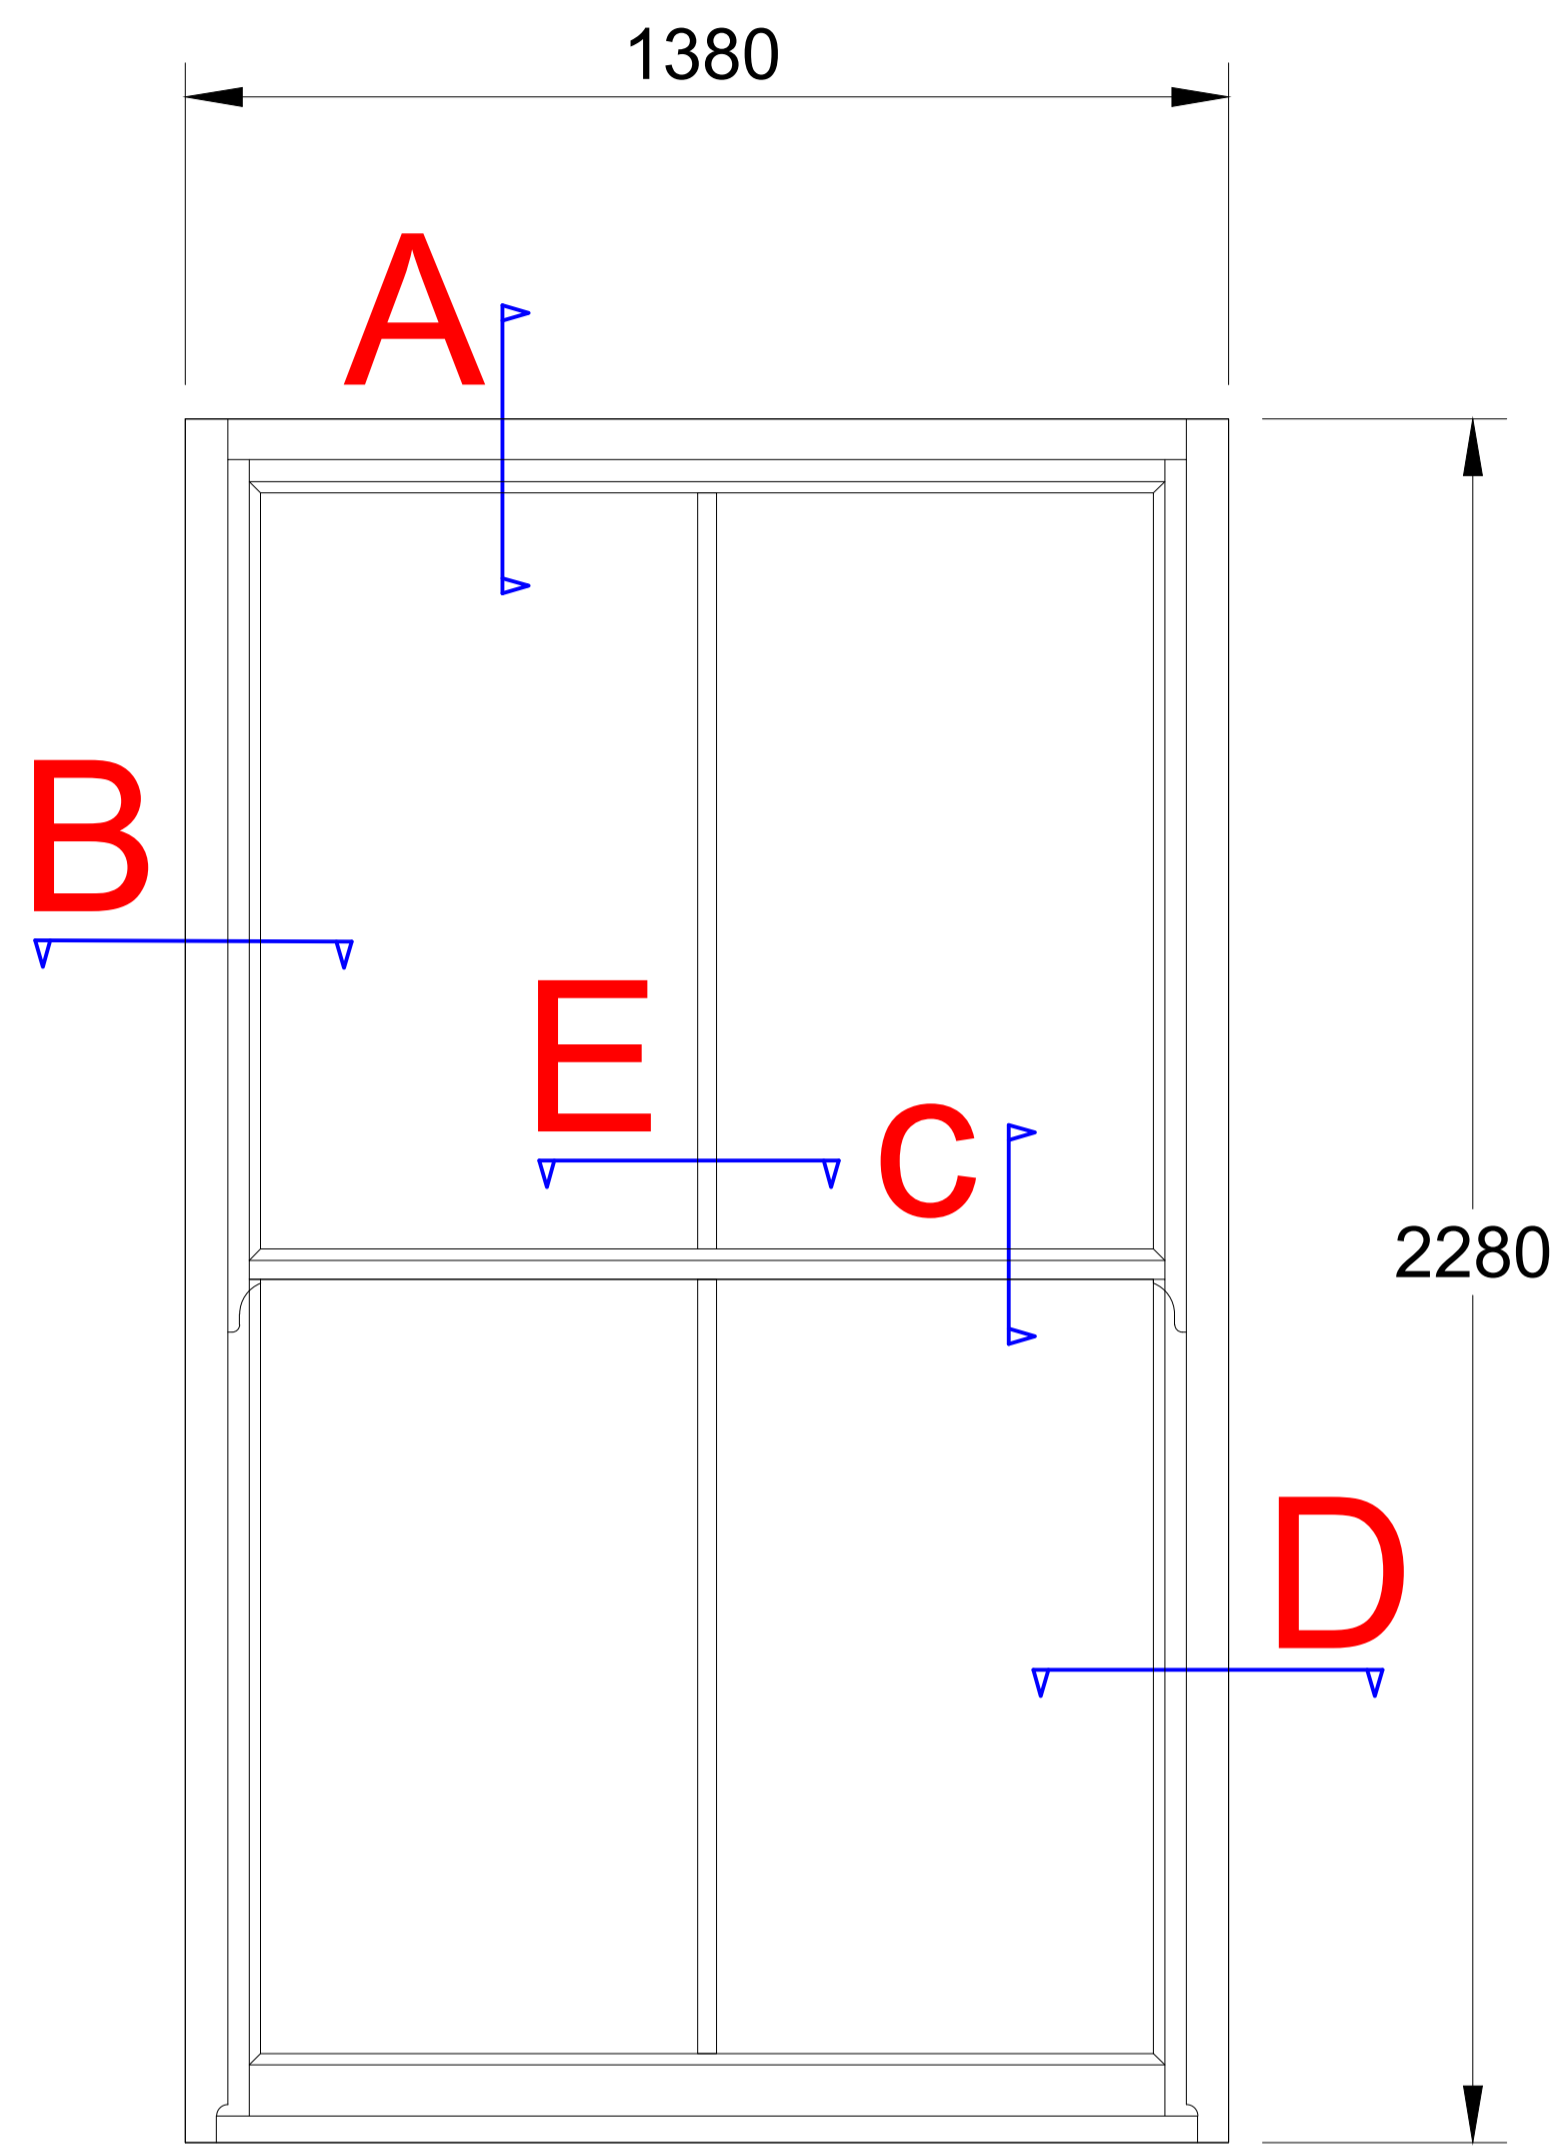
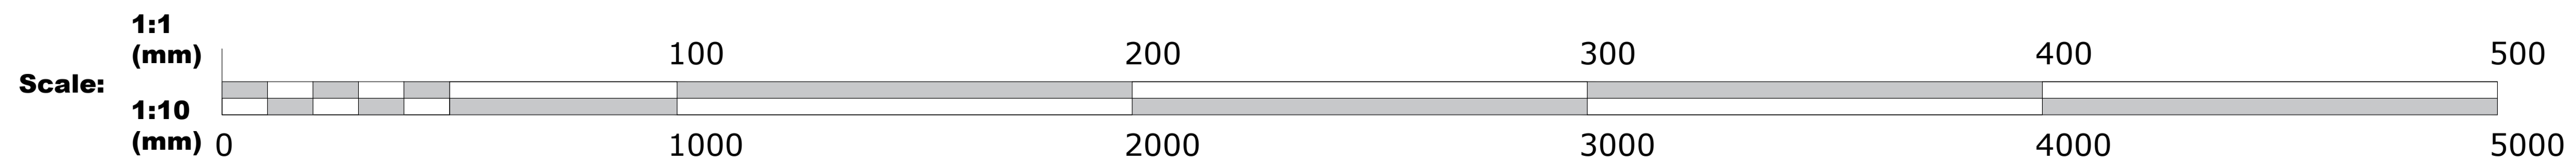
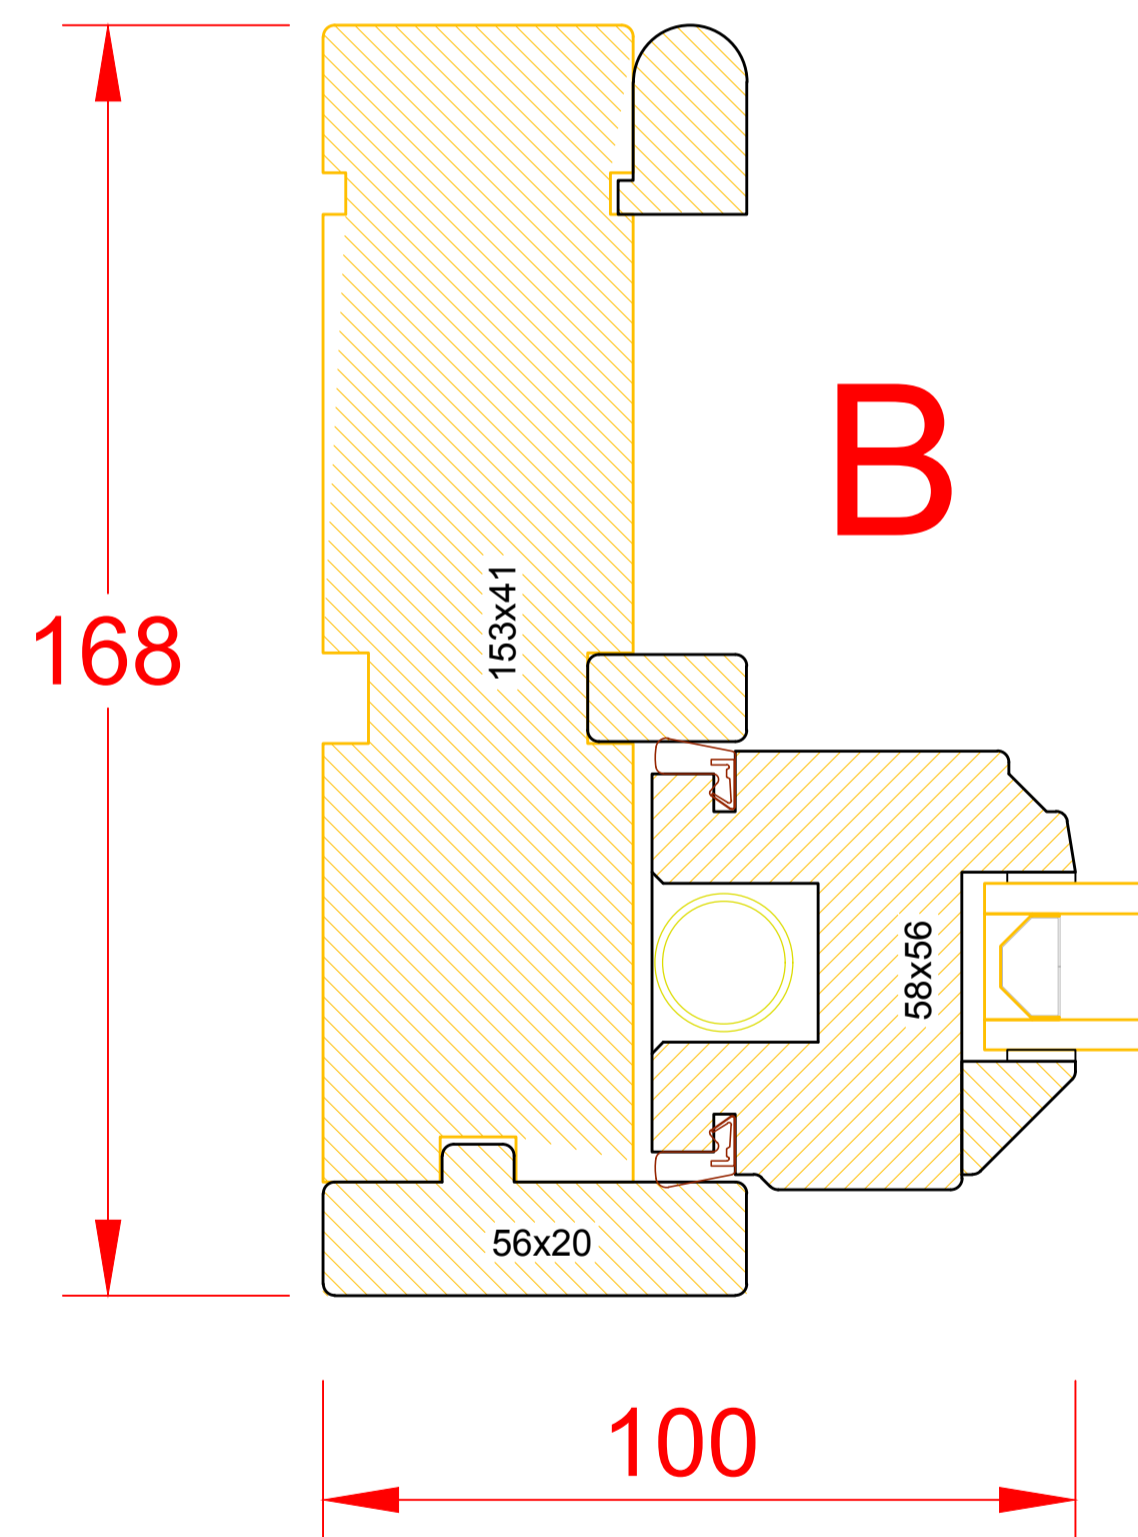


03

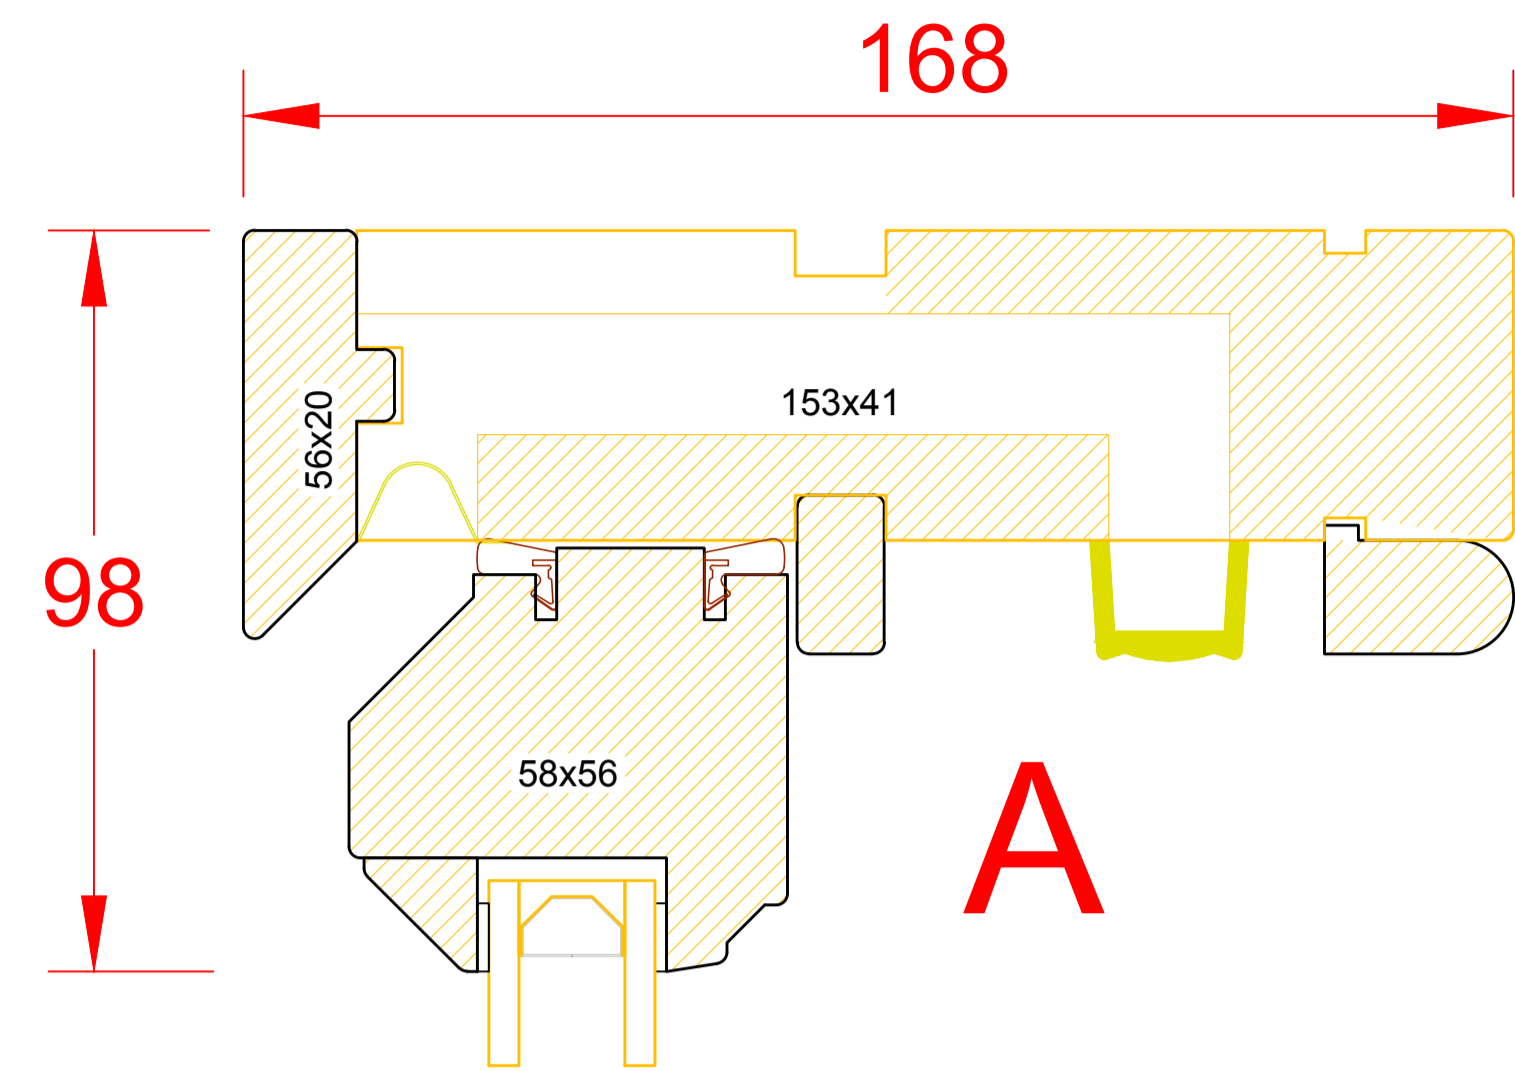

04

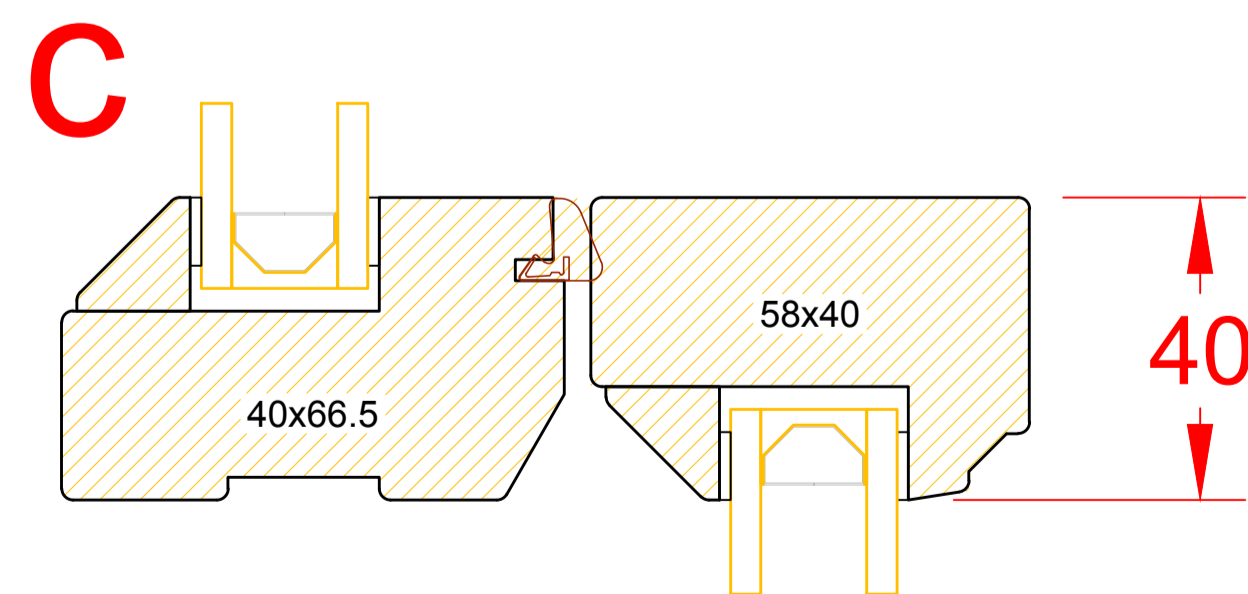

1. All dimensions in millimetres (mm) and levels in metres (m) unless noted otherwise.
2. This drawing to be read in conjunction with all other relevant drawings and specification.
3. All work to comply with the relevant British Standards, Codes of Practice and the Building Regulations.

Revisions:

Customer: Dr Saadi Ali
21A Parkhill Road
London
NW3 2YH

Drawing Title:
Proposed timber windows elevations and details

Drawing No: 1242/PP/05	Contract No: EF1242AX
Scale: 1:10, 1:1	Starting Date: 20/05/2019
Drawn: B. BUTKUTE	Size: A1
Ref No:	