
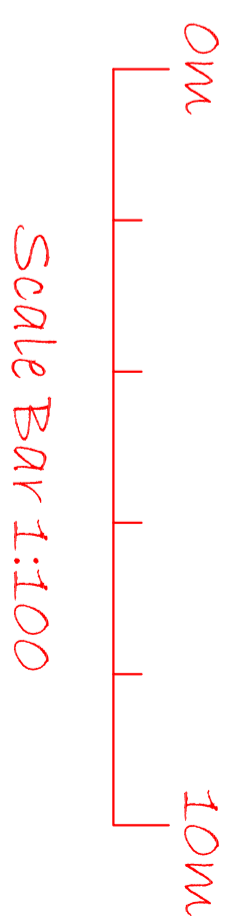


Existing & Proposed Plans - Scale 1:100

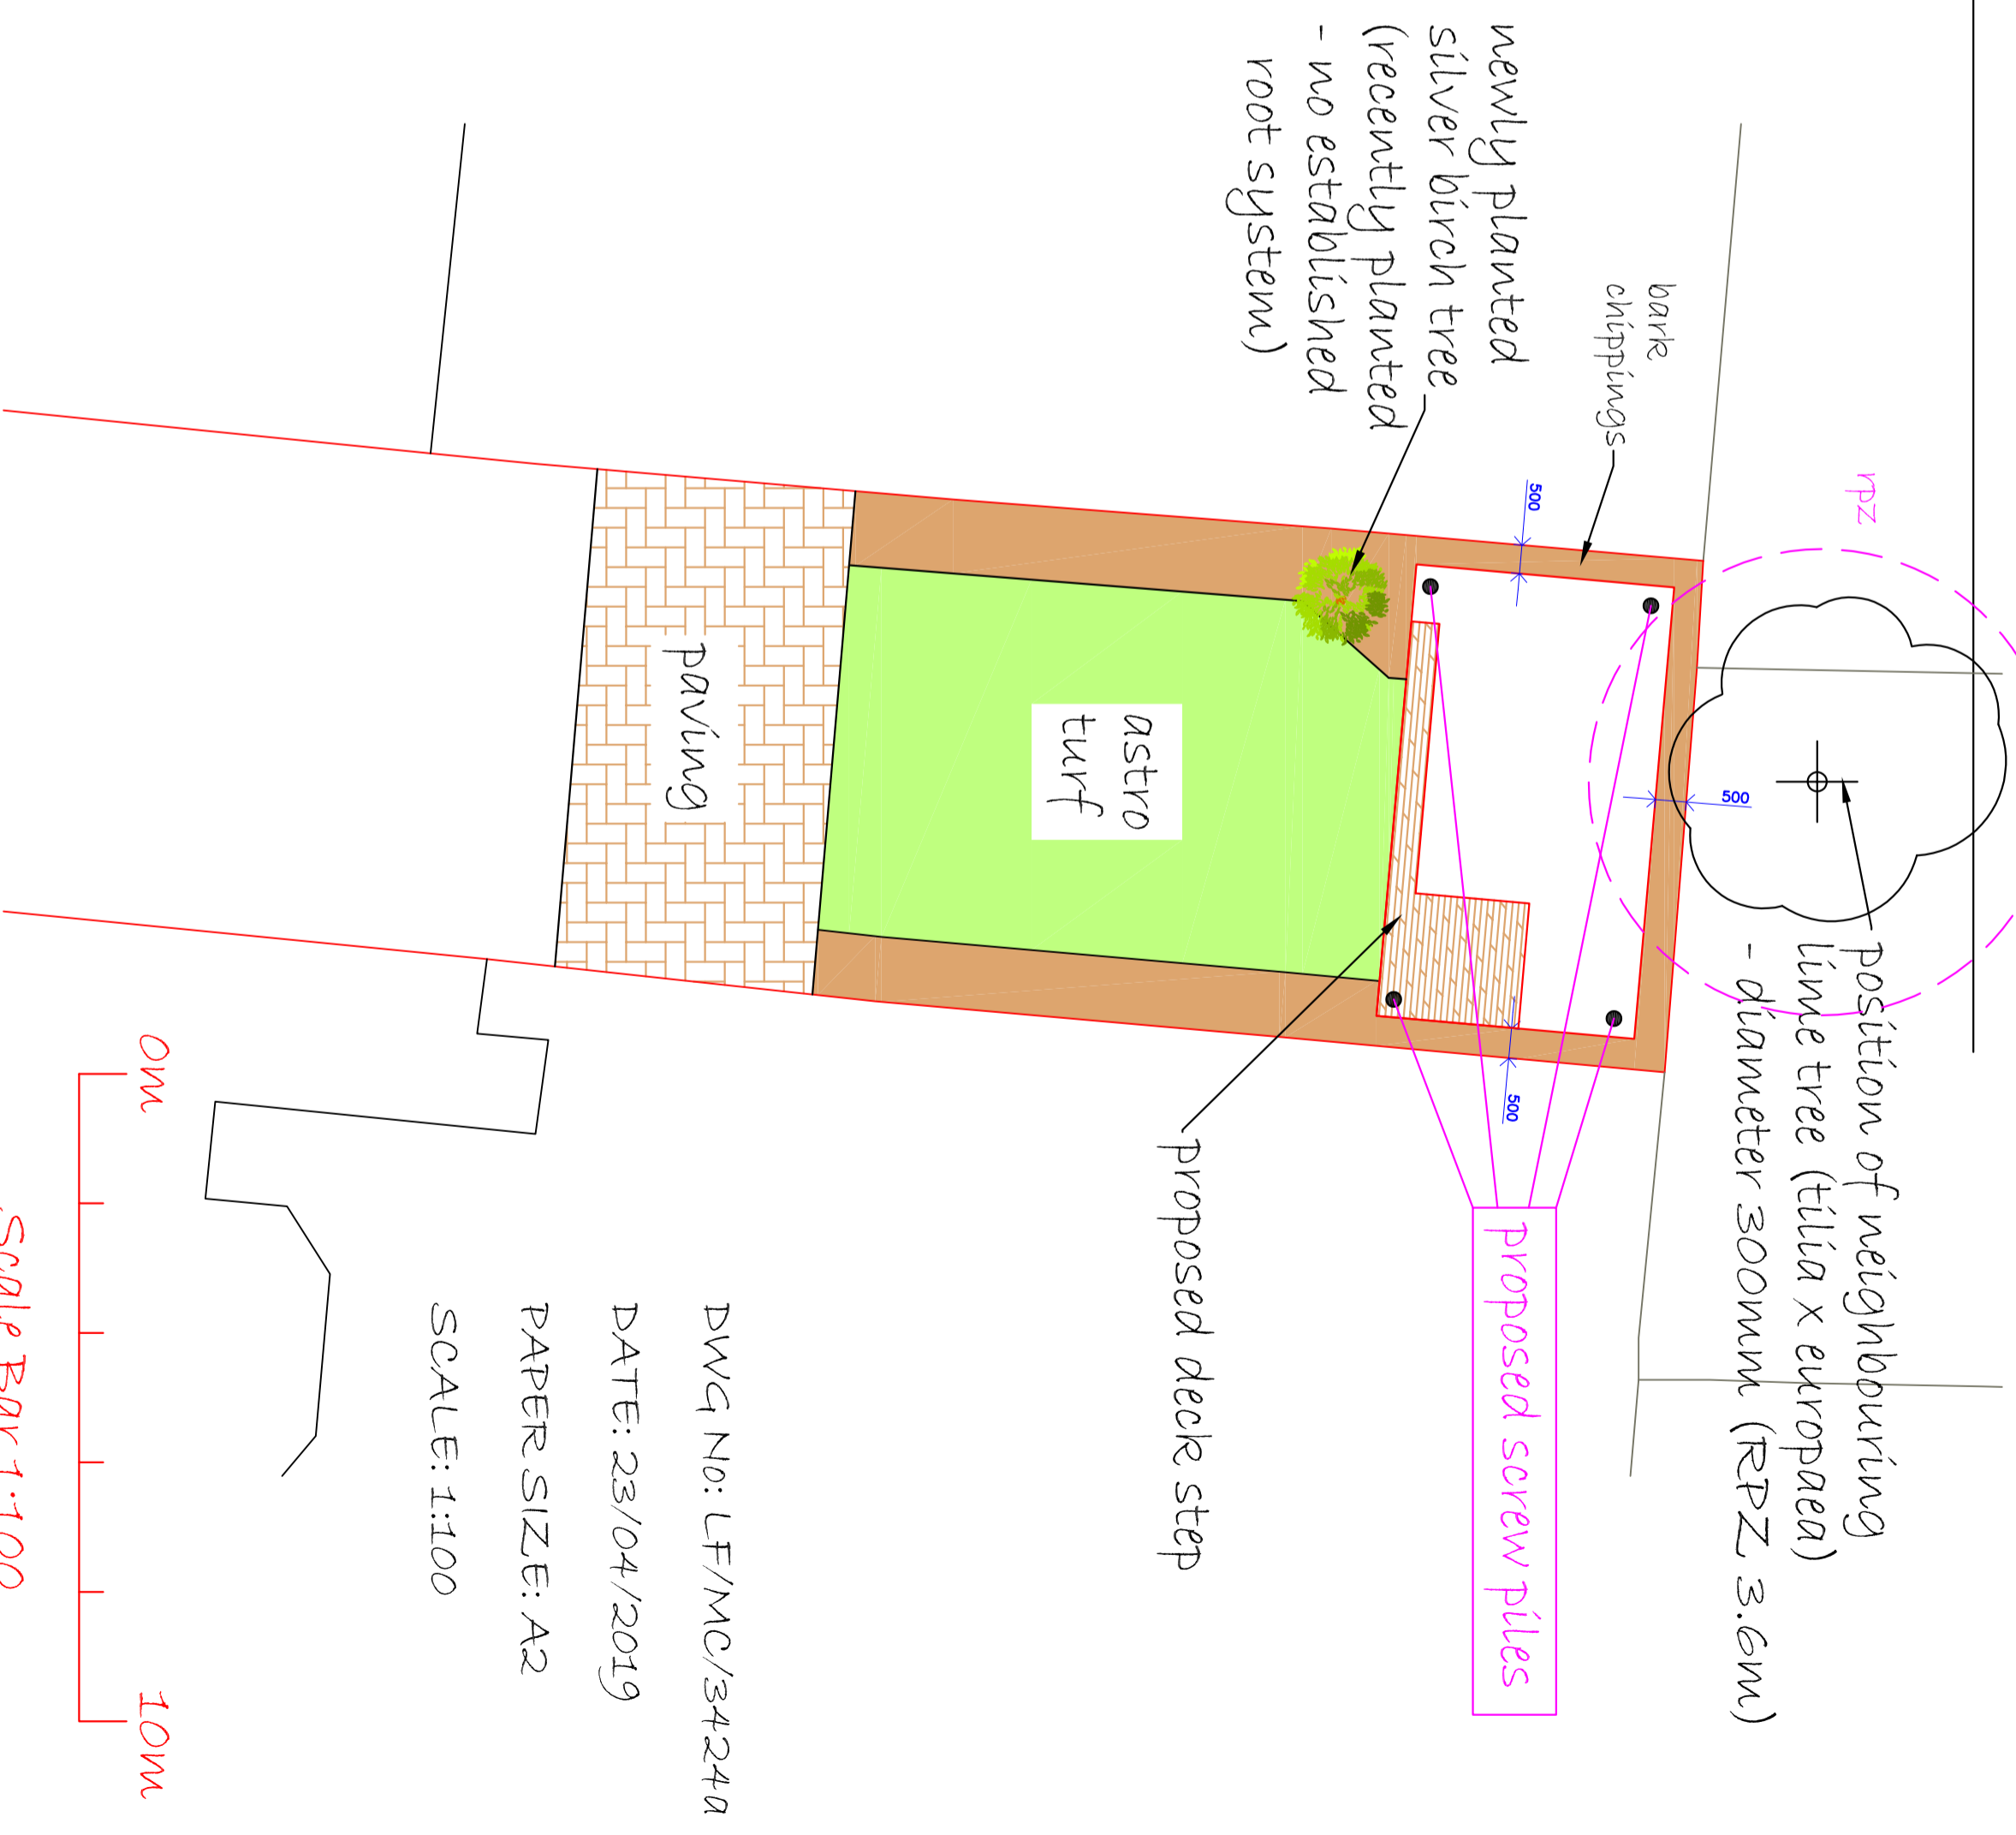

DWG NO: LF/MC/3424A
 DATE: 23/04/2019
 PAPER SIZE: A2
 SCALE: 1:100