


APPENDIX A

Key	
●	Category U
●	Category A
●	Category B
●	Category C
	Crown spread: retained trees
	Trees For Removal
	Root Protection Area

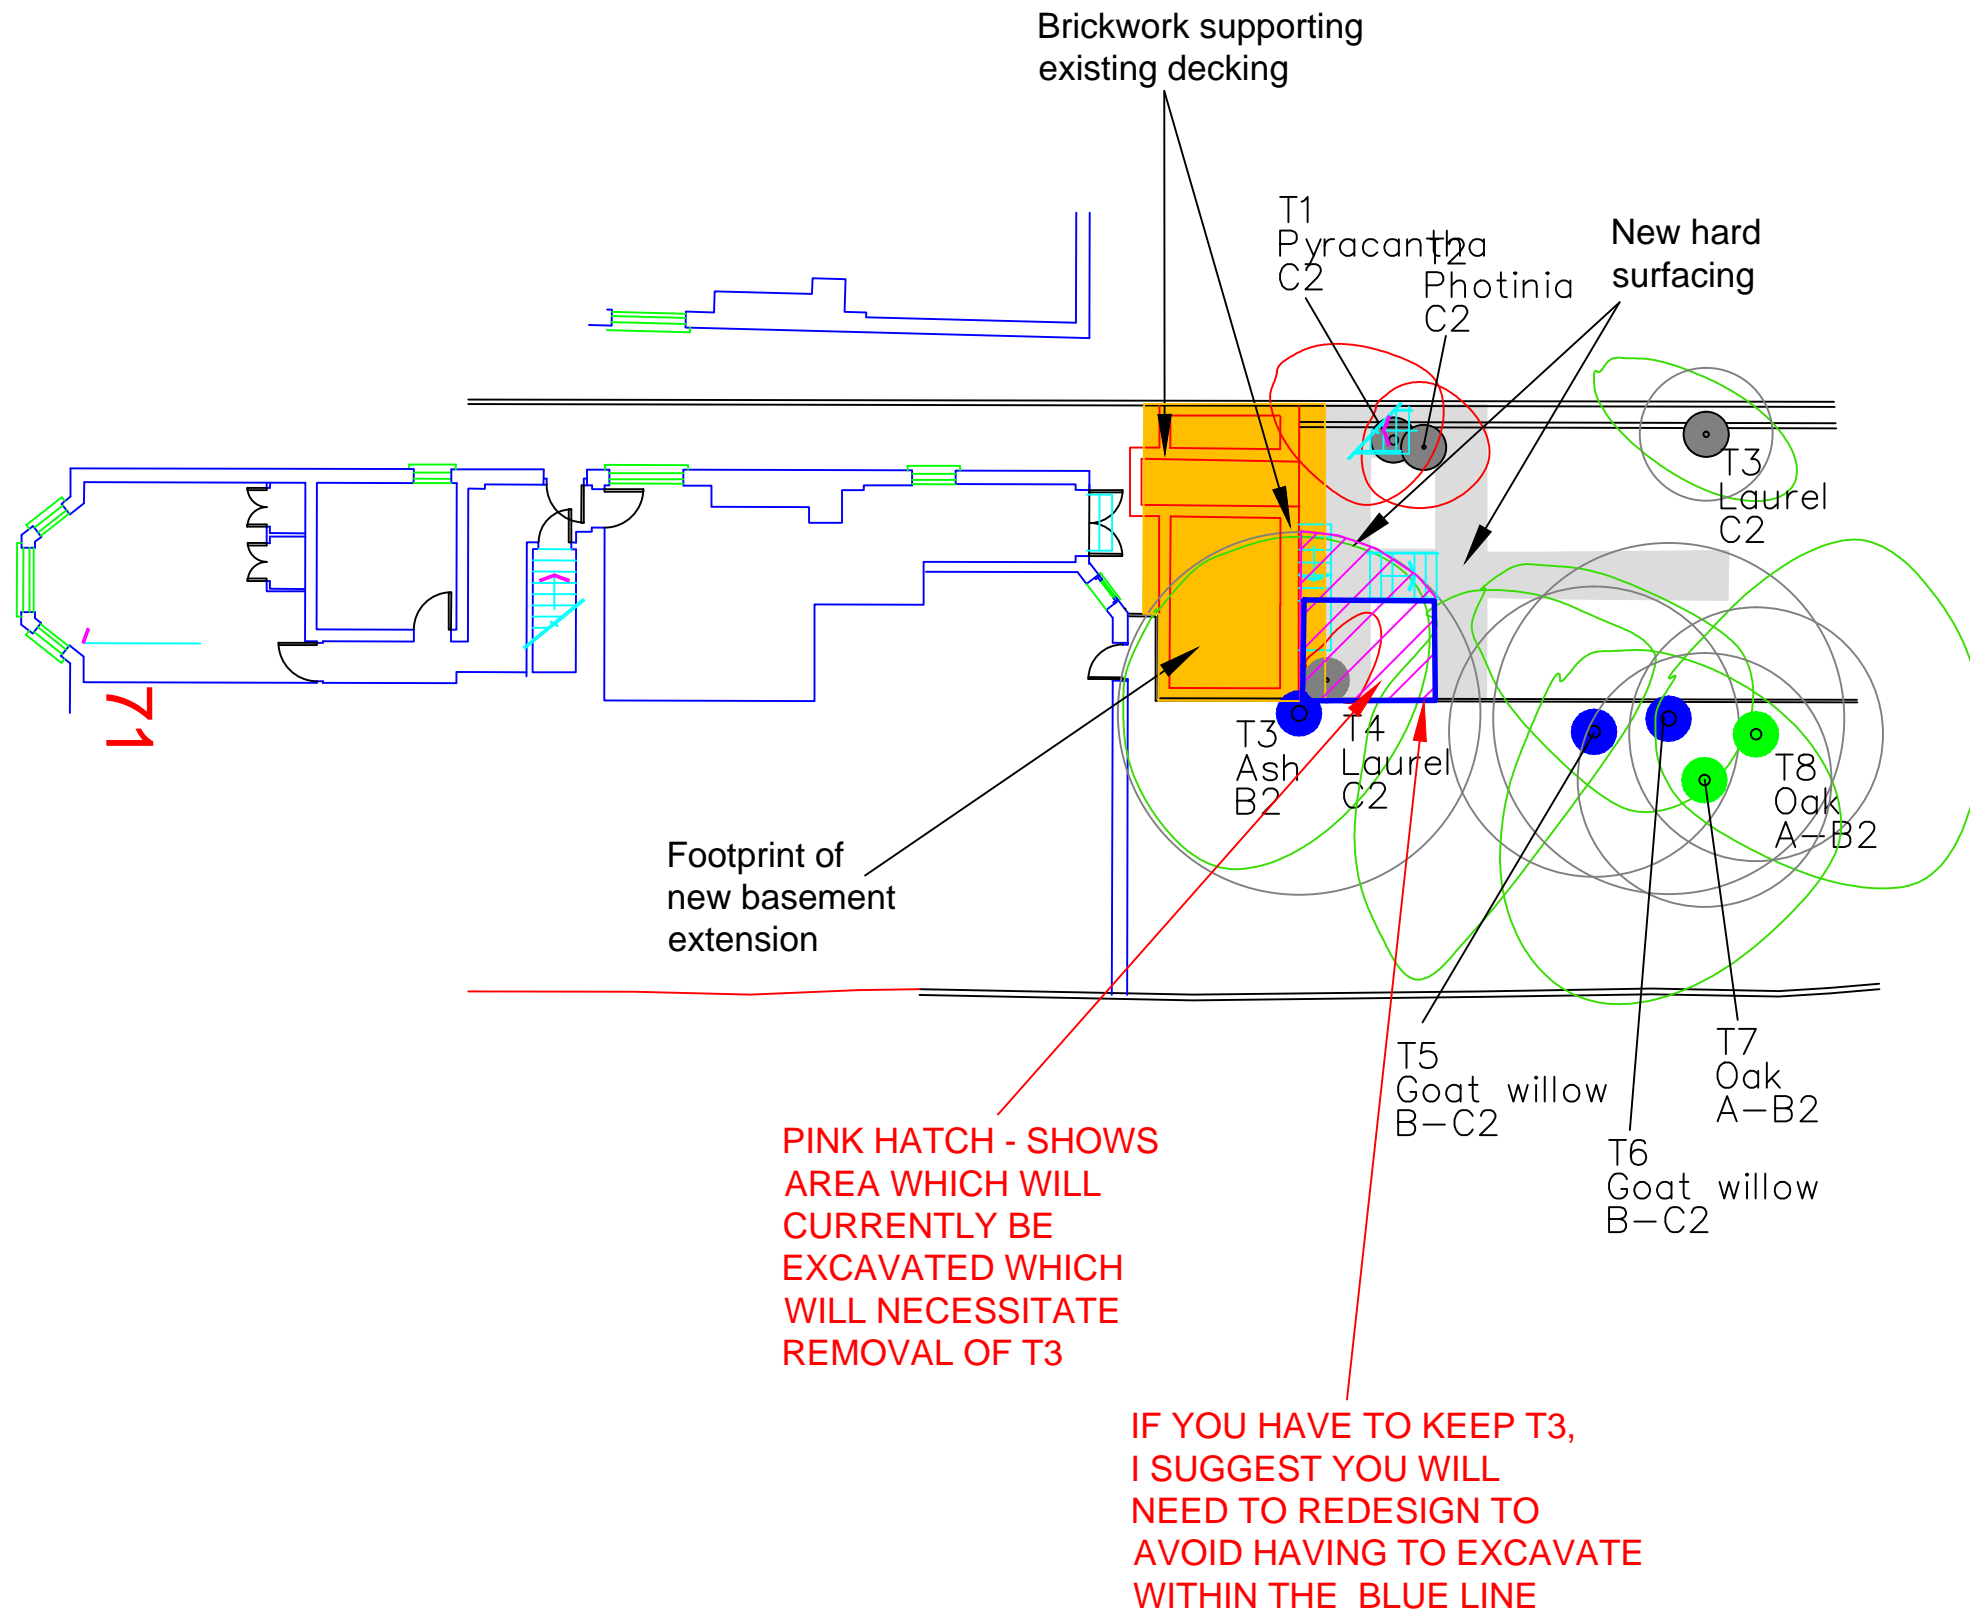

SJ Stephens Associates
 Savernake Barn, Stokke Common
 Great Bedwyn
 Marlborough
 Wiltshire SN8 3LL
 01672 871862
 www.sjstephens.co.uk

JOB TITLE
 FLAT 2, 71 GREENCROFT GARDENS,

DRAWING TITLE
 TREE PROTECTION PLAN
 - WORKING DRAWING

DRAWING NUMBER 1334-01	REV
---------------------------	-----

REVISIONS

SCALE 1:150 at A3	DATE May 19	DRAWN BY S Stephens
----------------------	----------------	------------------------