


PROPOSED
SHUTTER CLOSED
LEFT SIDE ELEVATION
SCALE: 50M

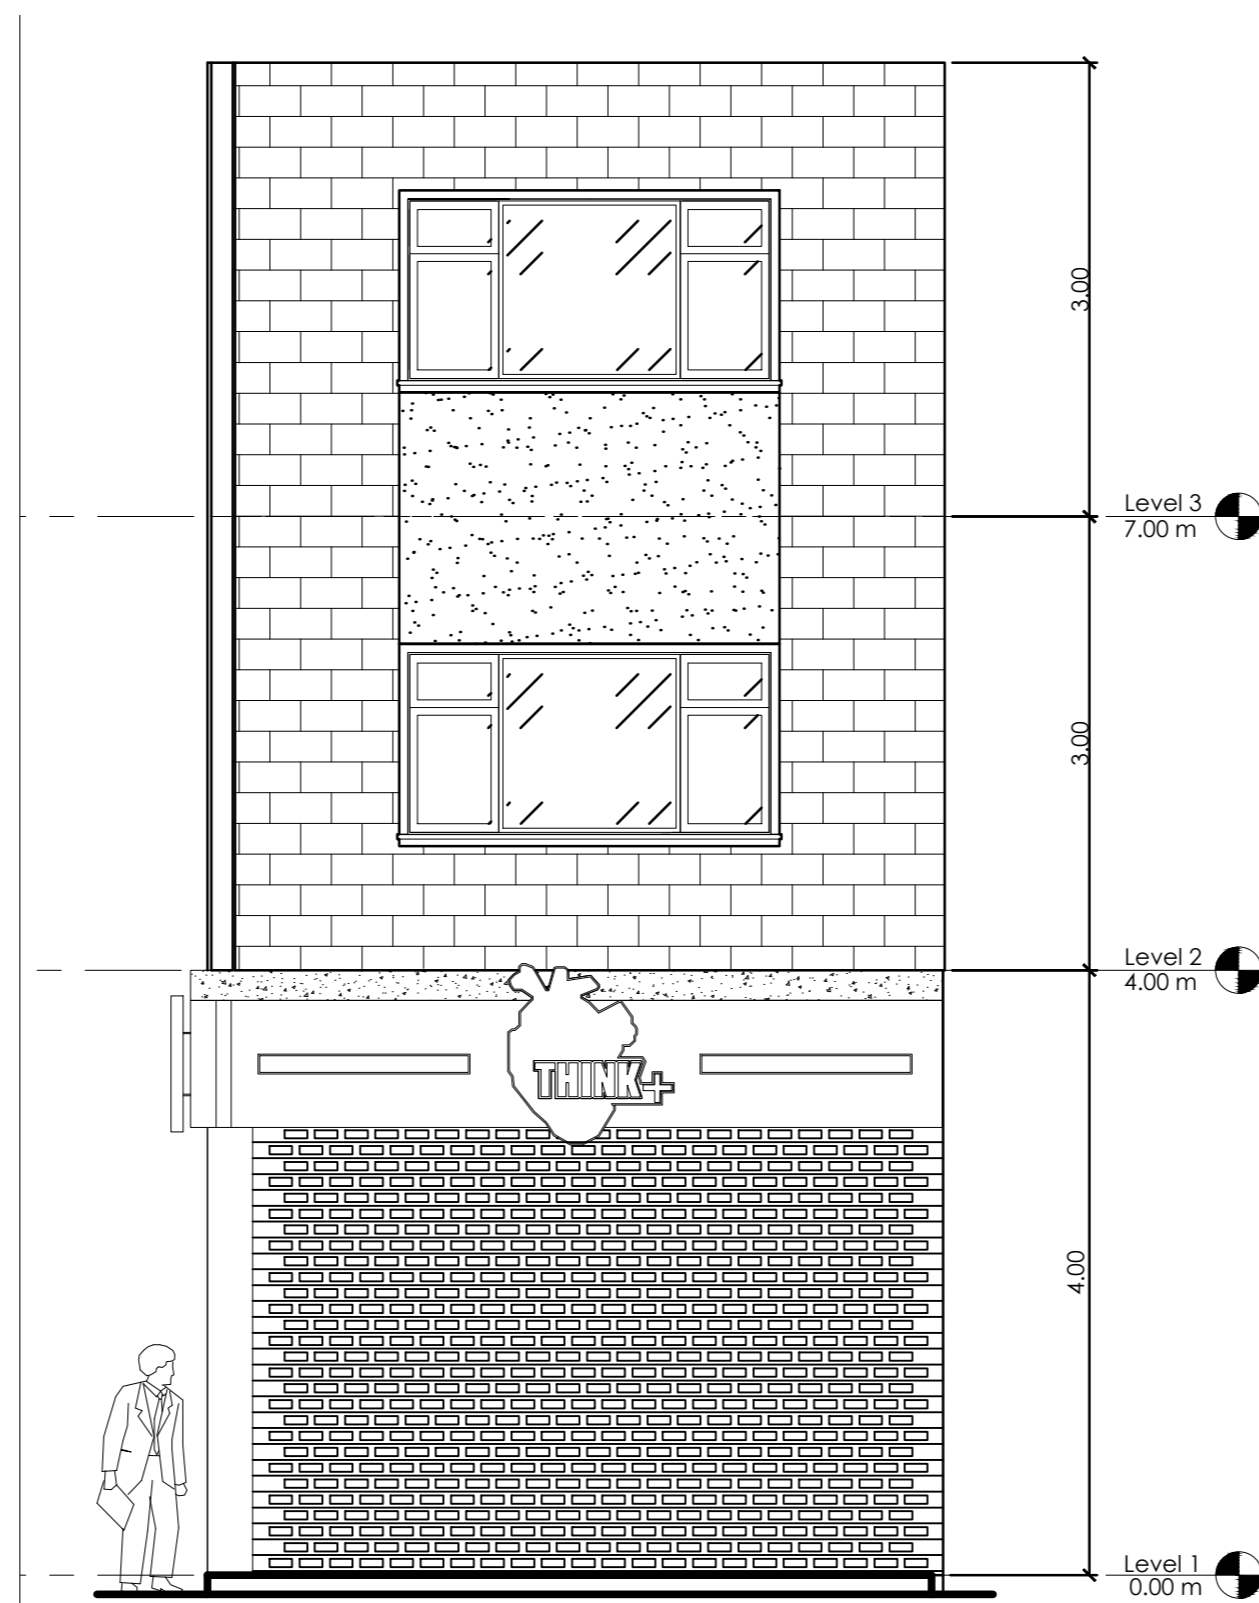

PROPOSED
SHUTTER CLOSED
FRONT ELEVATION
SCALE: 50M