




EXISTING
GROUND FLOOR PLAN
SCALE: 50M

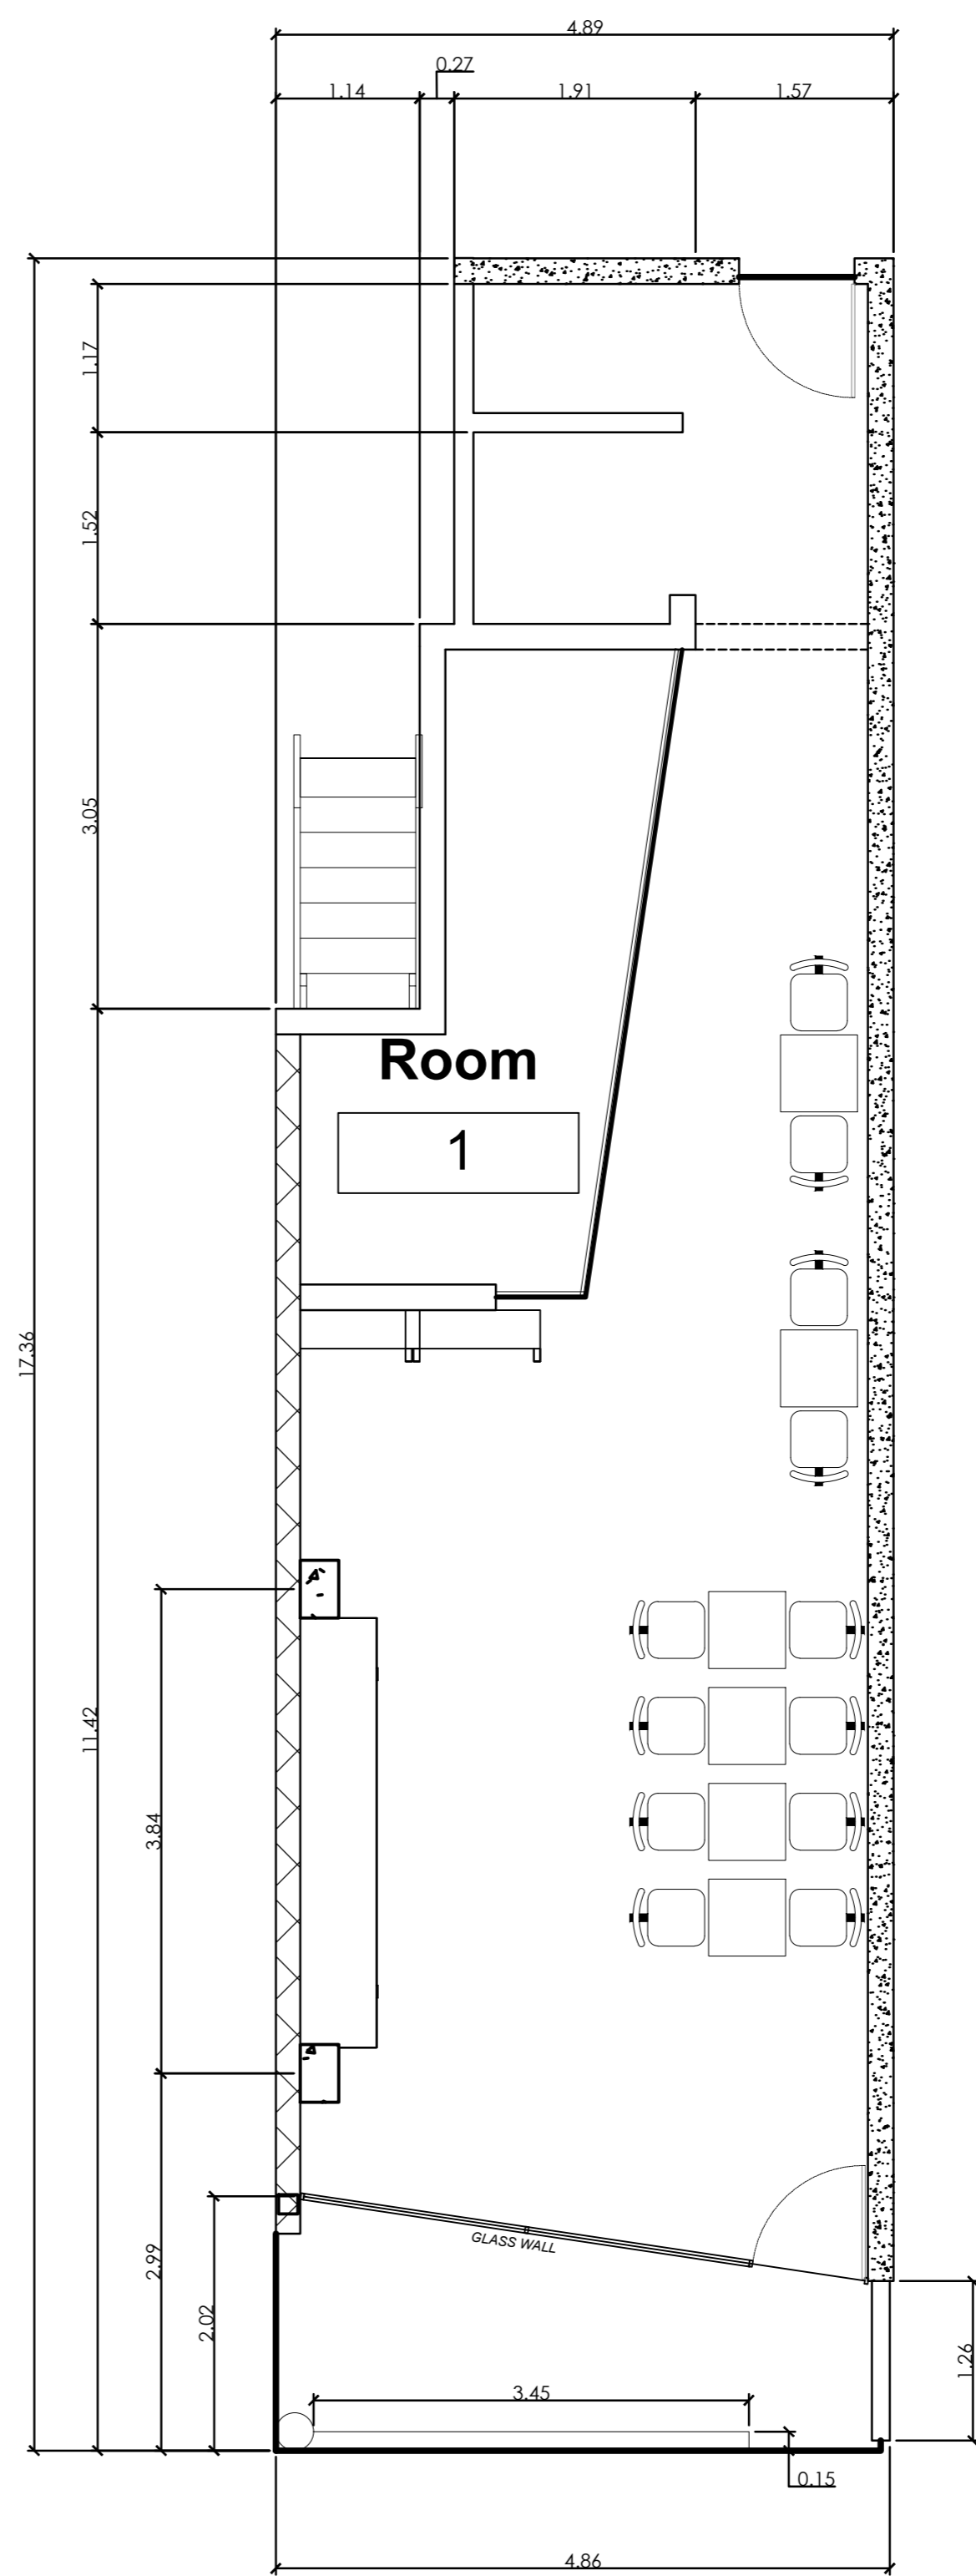

PROPOSED
GROUND FLOOR PLAN
SCALE: 50M

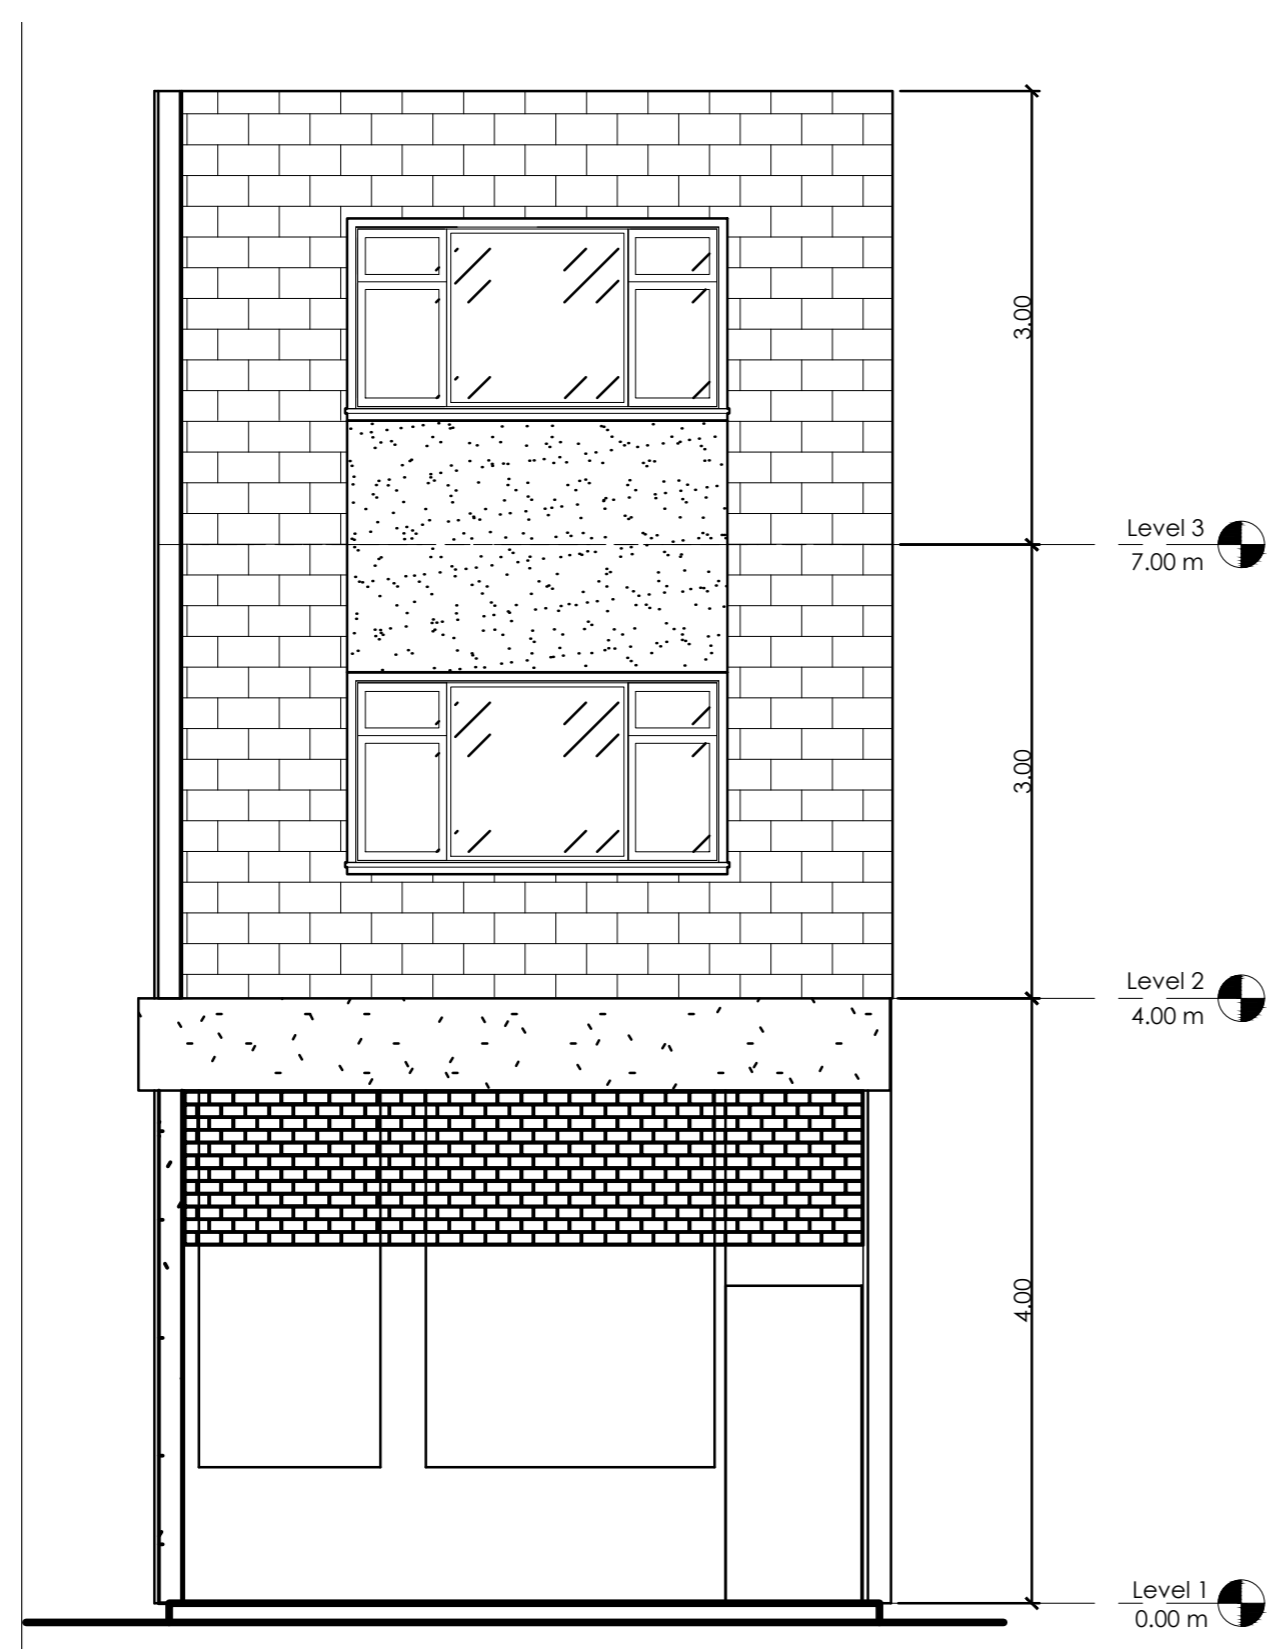

EXISTING
FRONT ELEVATION
SCALE: 50M

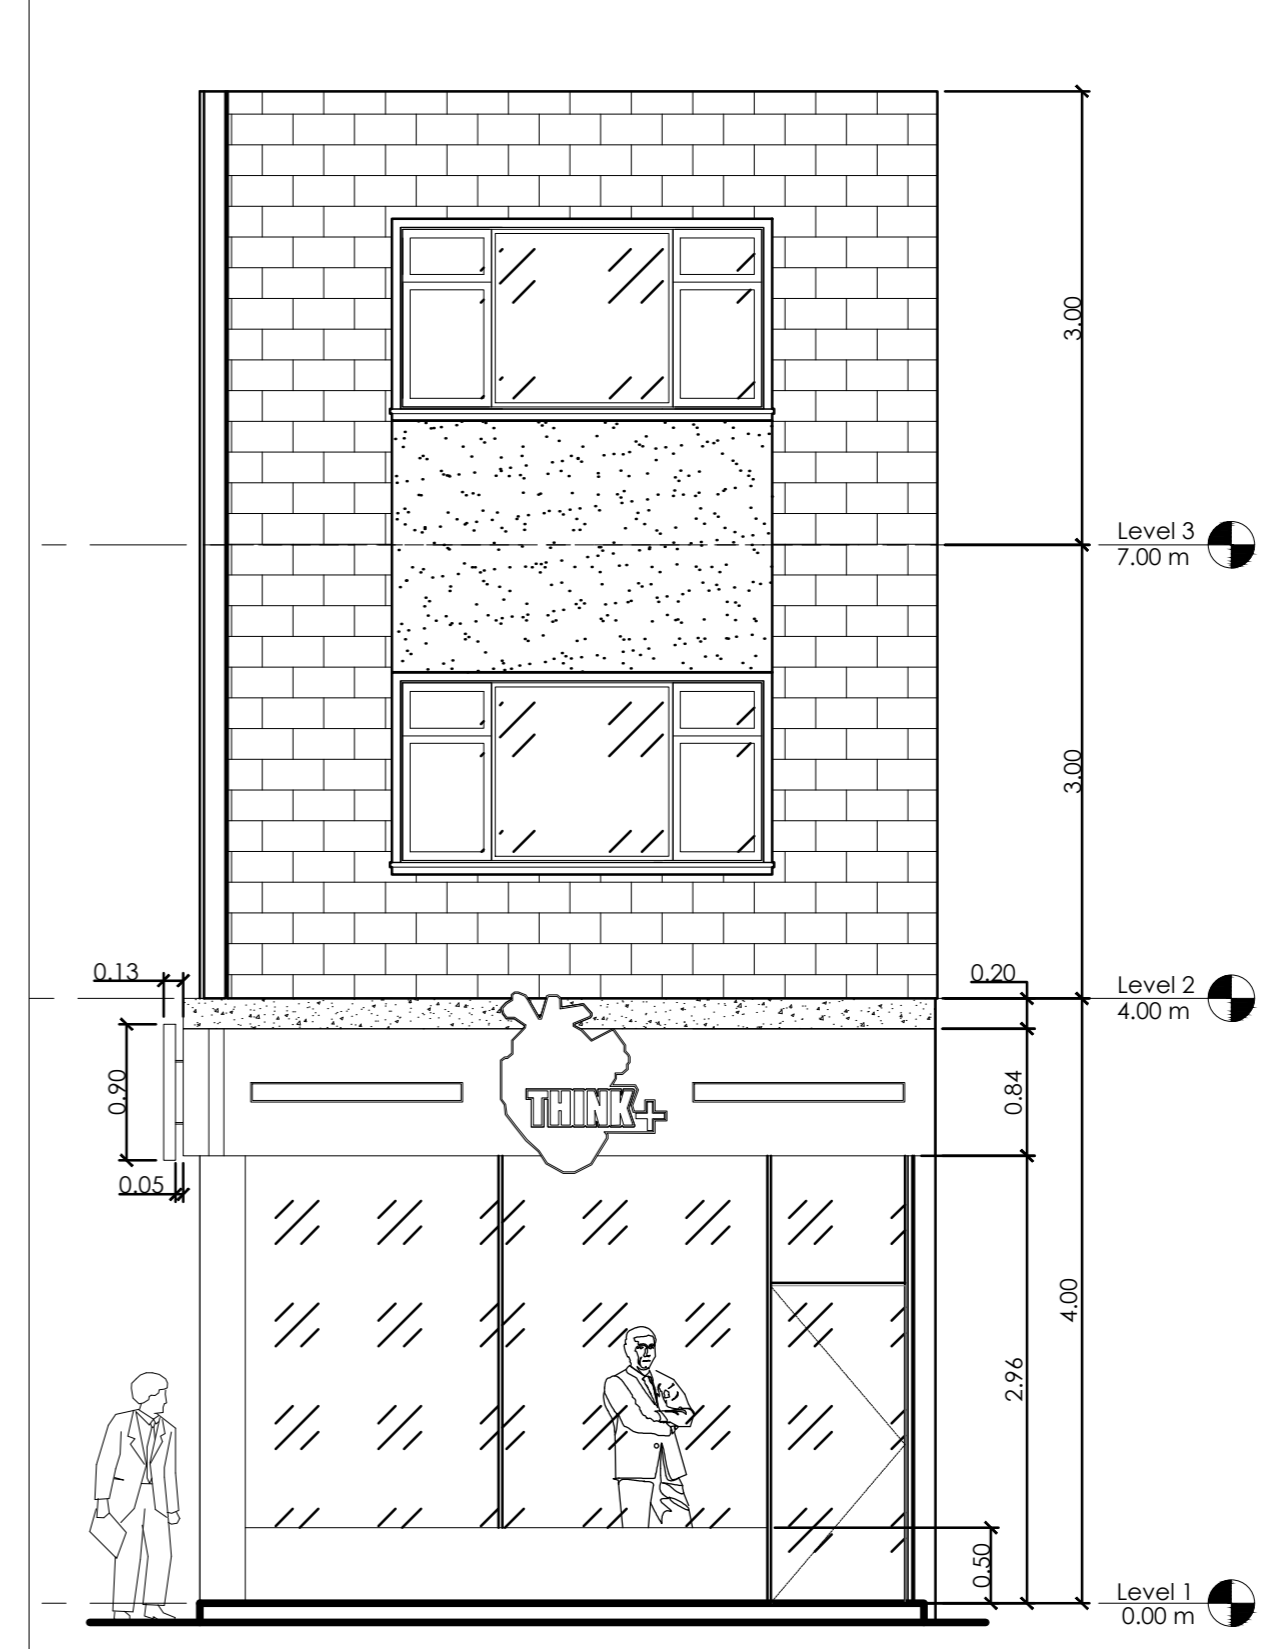

PROPOSED
FRONT ELEVATION
SCALE: 50M