


EXISTING
LEFT SIDE ELEVATION
SCALE: 50M

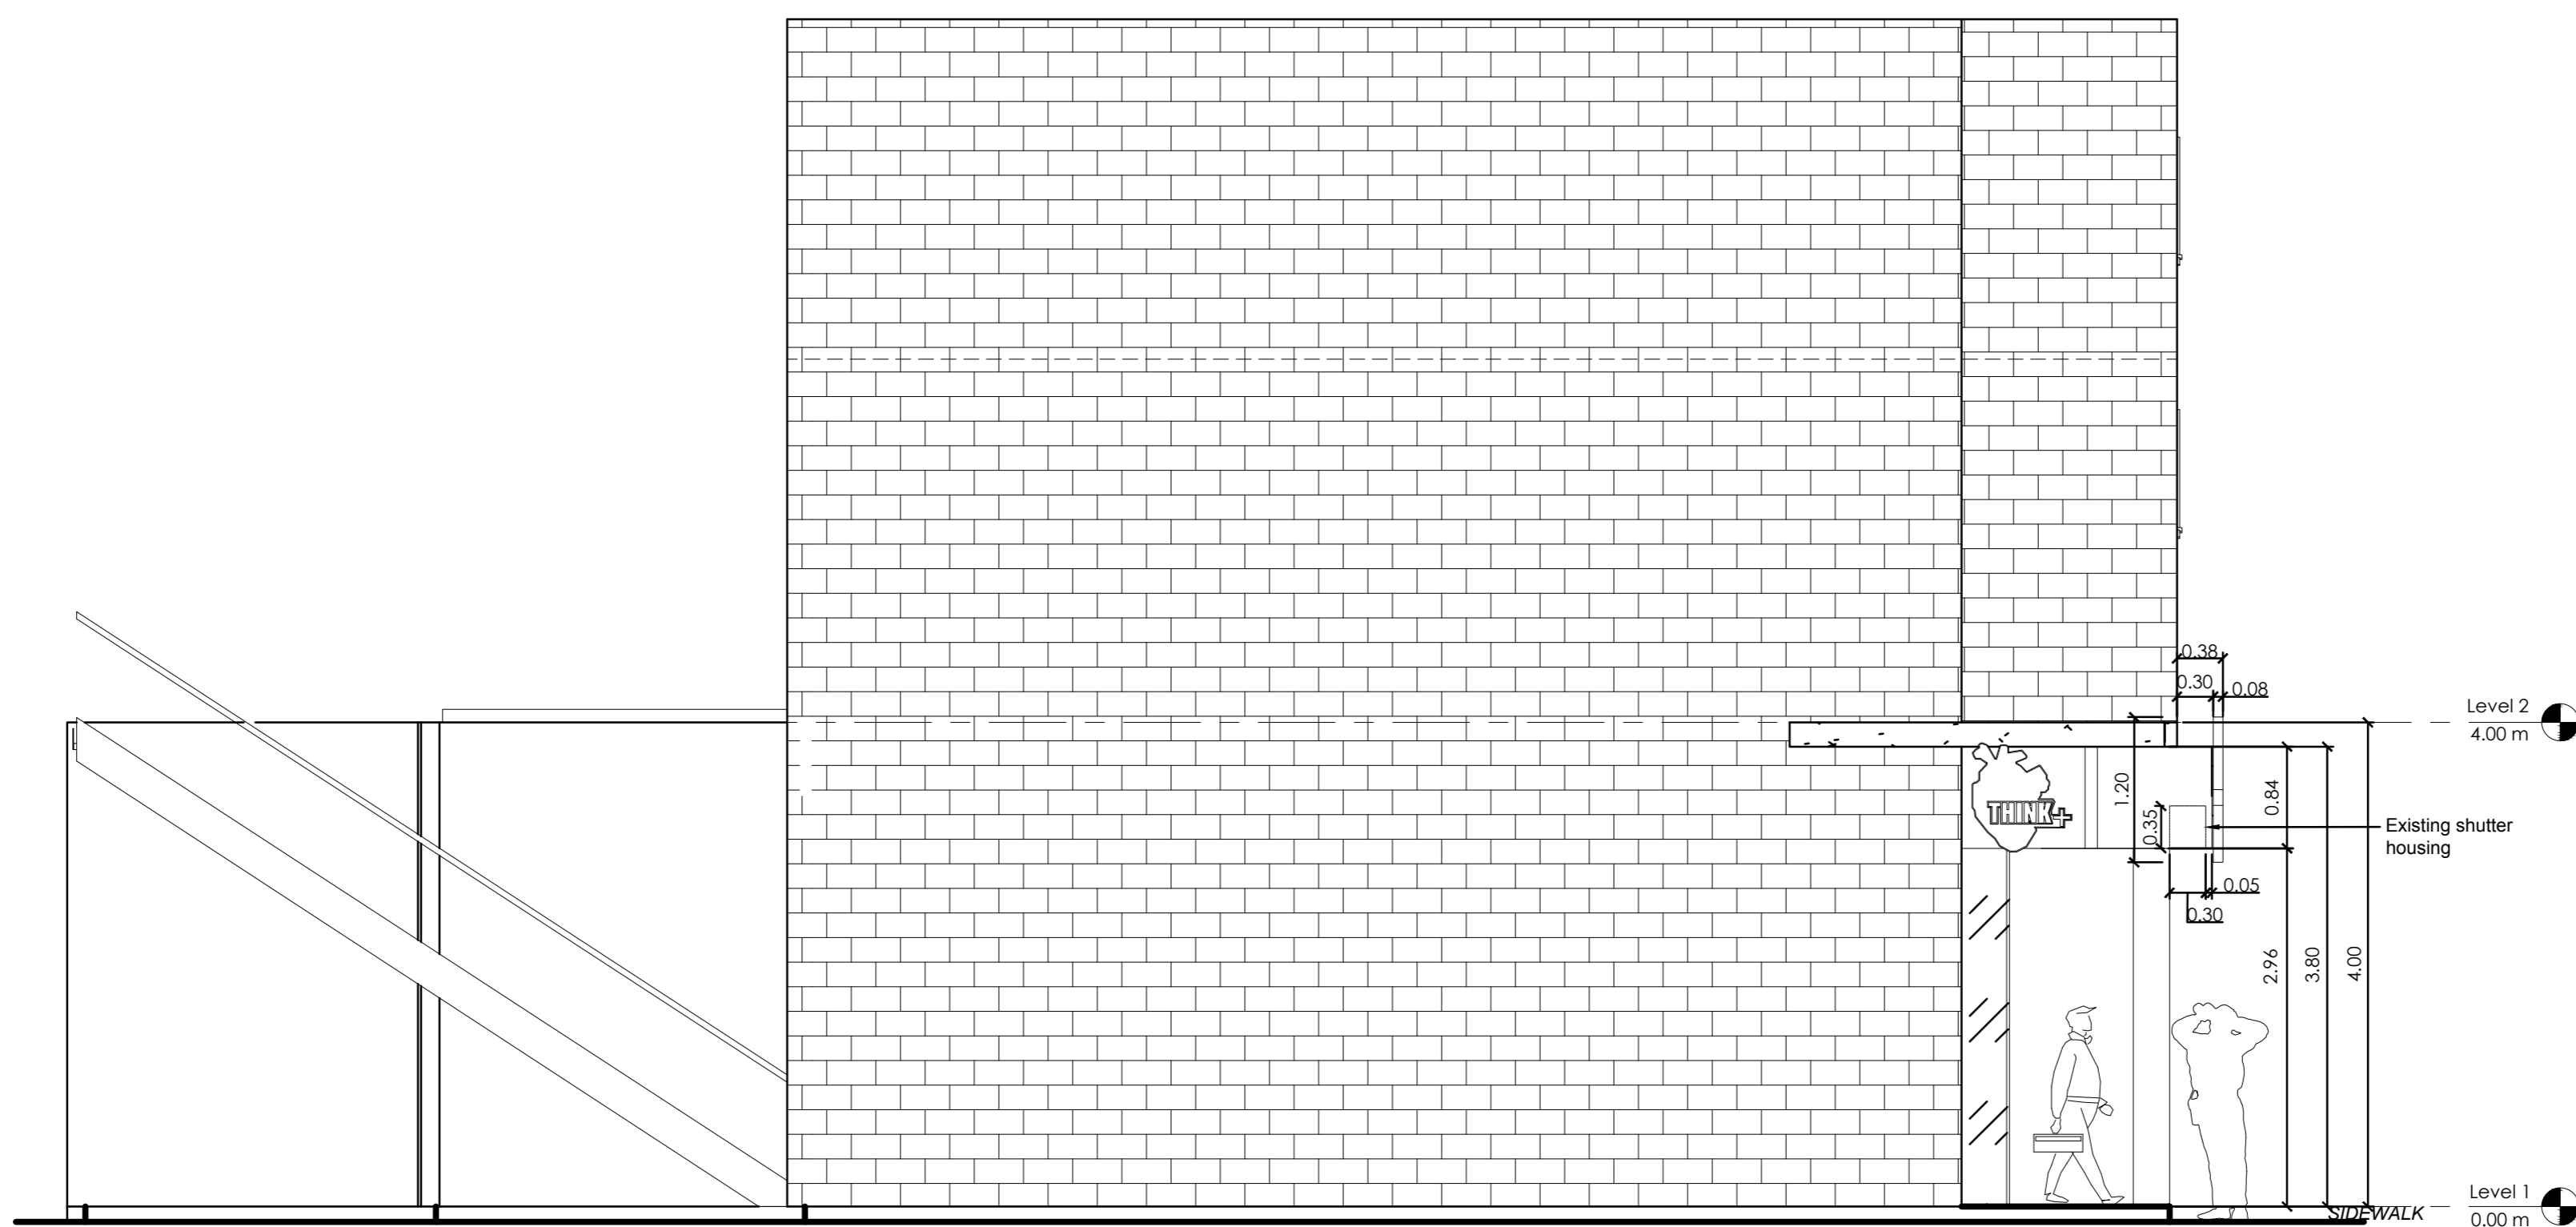

PROPOSED
LEFT SIDE ELEVATION
SCALE: 50M