



Planning Condition 03

Facade Sample - Block A

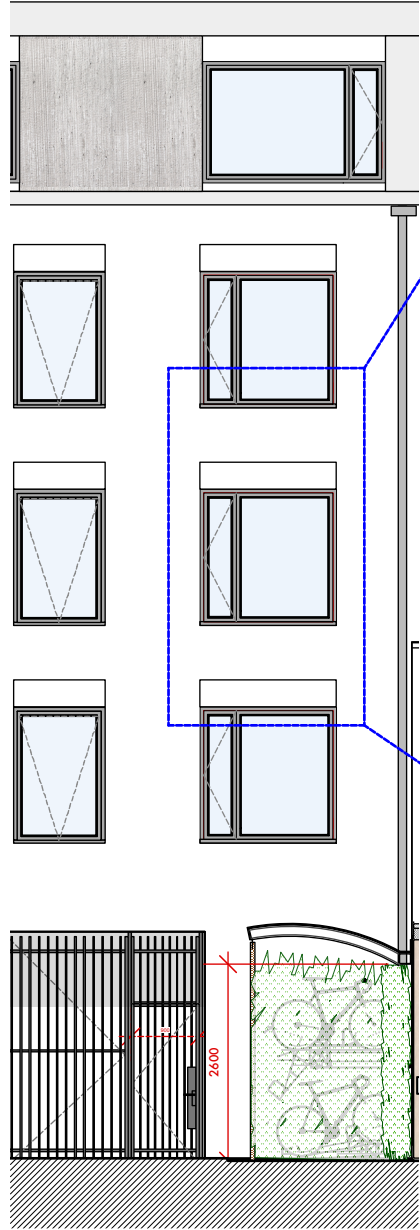


Block A - Partial Elevation
1:100 @ A3

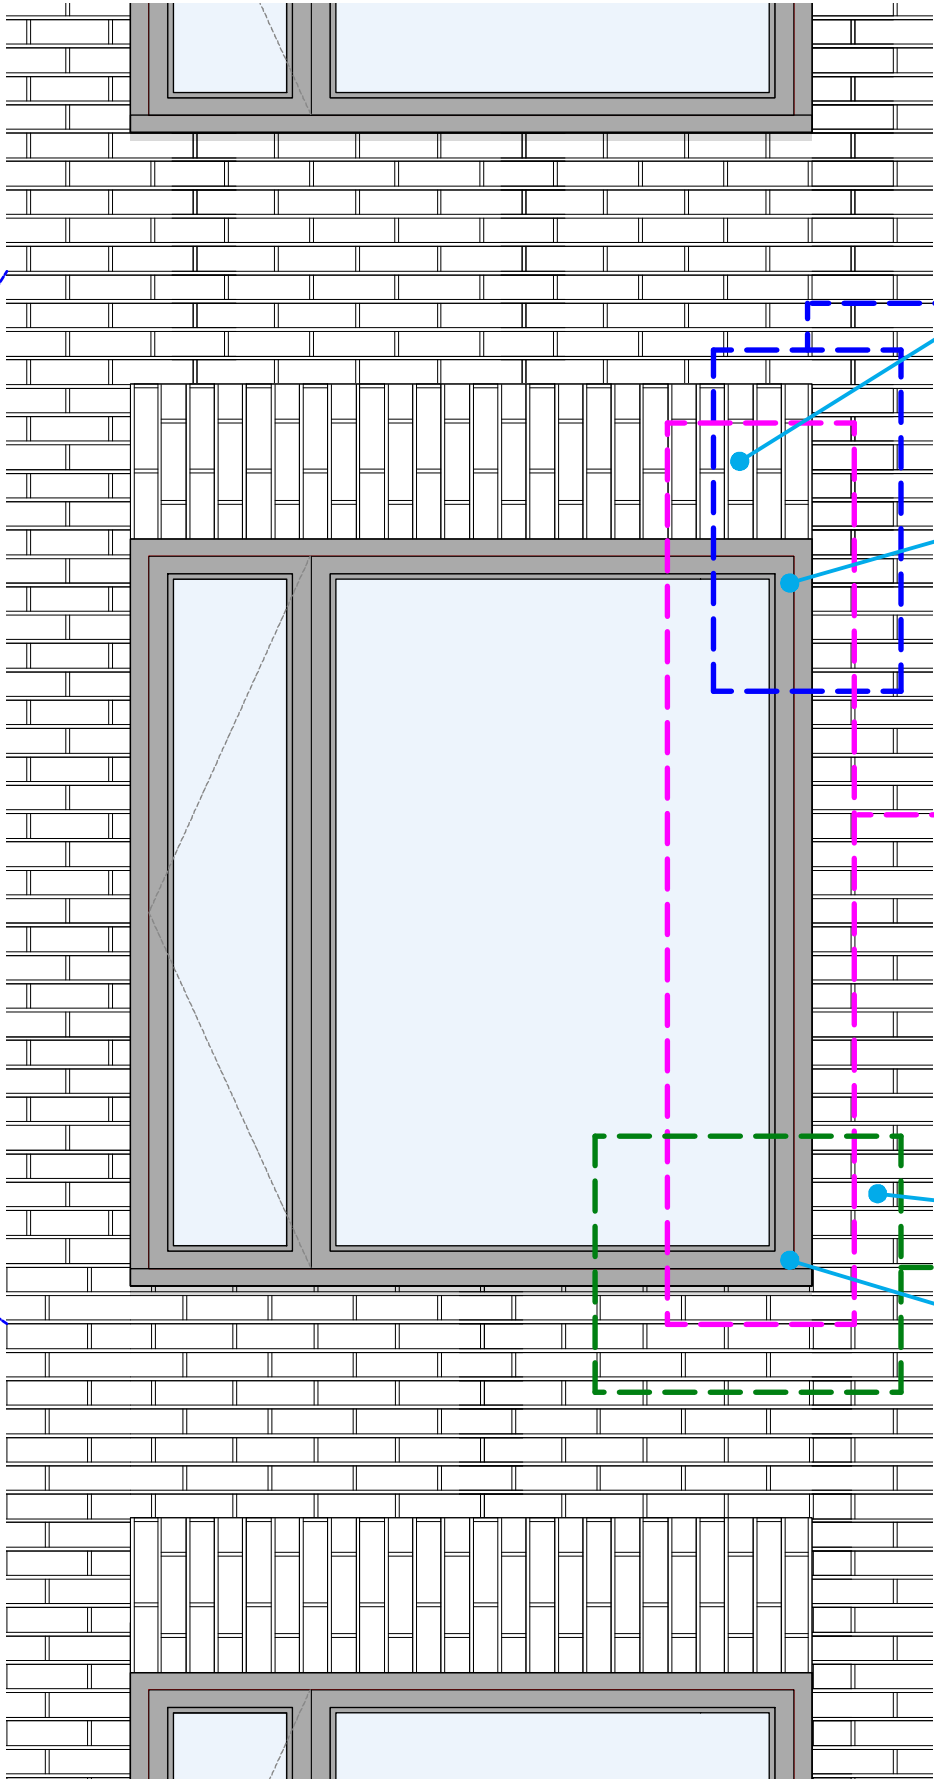

Block A - Detailed Elevation
1:20 @ A3



| REVISIONS | | | DO NOT SCALE THIS DRAWING WRITTEN DIMENSIONS ONLY TO BE USED ALL DIMENSIONS ARE IN MILLIMETRES ALL DIMENSIONS TO BE VERIFIED ON SITE ANY INCONSISTENCIES TO BE REPORTED TO THE ARCHITECT IMMEDIATELY | Job No 7234 | | p-ad 192D Compton Hill Road, Notting Hill Gate, London, W8 7TH t: 0208 459172 e: info@p-ad.co.uk | |  |
|-----------|------|-------------|---|---|---------------|---|--------|---|
| Rev | Date | Description | | CONSTRUCTION 246 248 KILBURN HIGH ROAD LONDON NW6 2BS | | Title | number | |
| | | | | LD | AS NOTED @ A3 | 7234-PC-03-A | | |