



Internal Room Elevation

Scale: 1:10

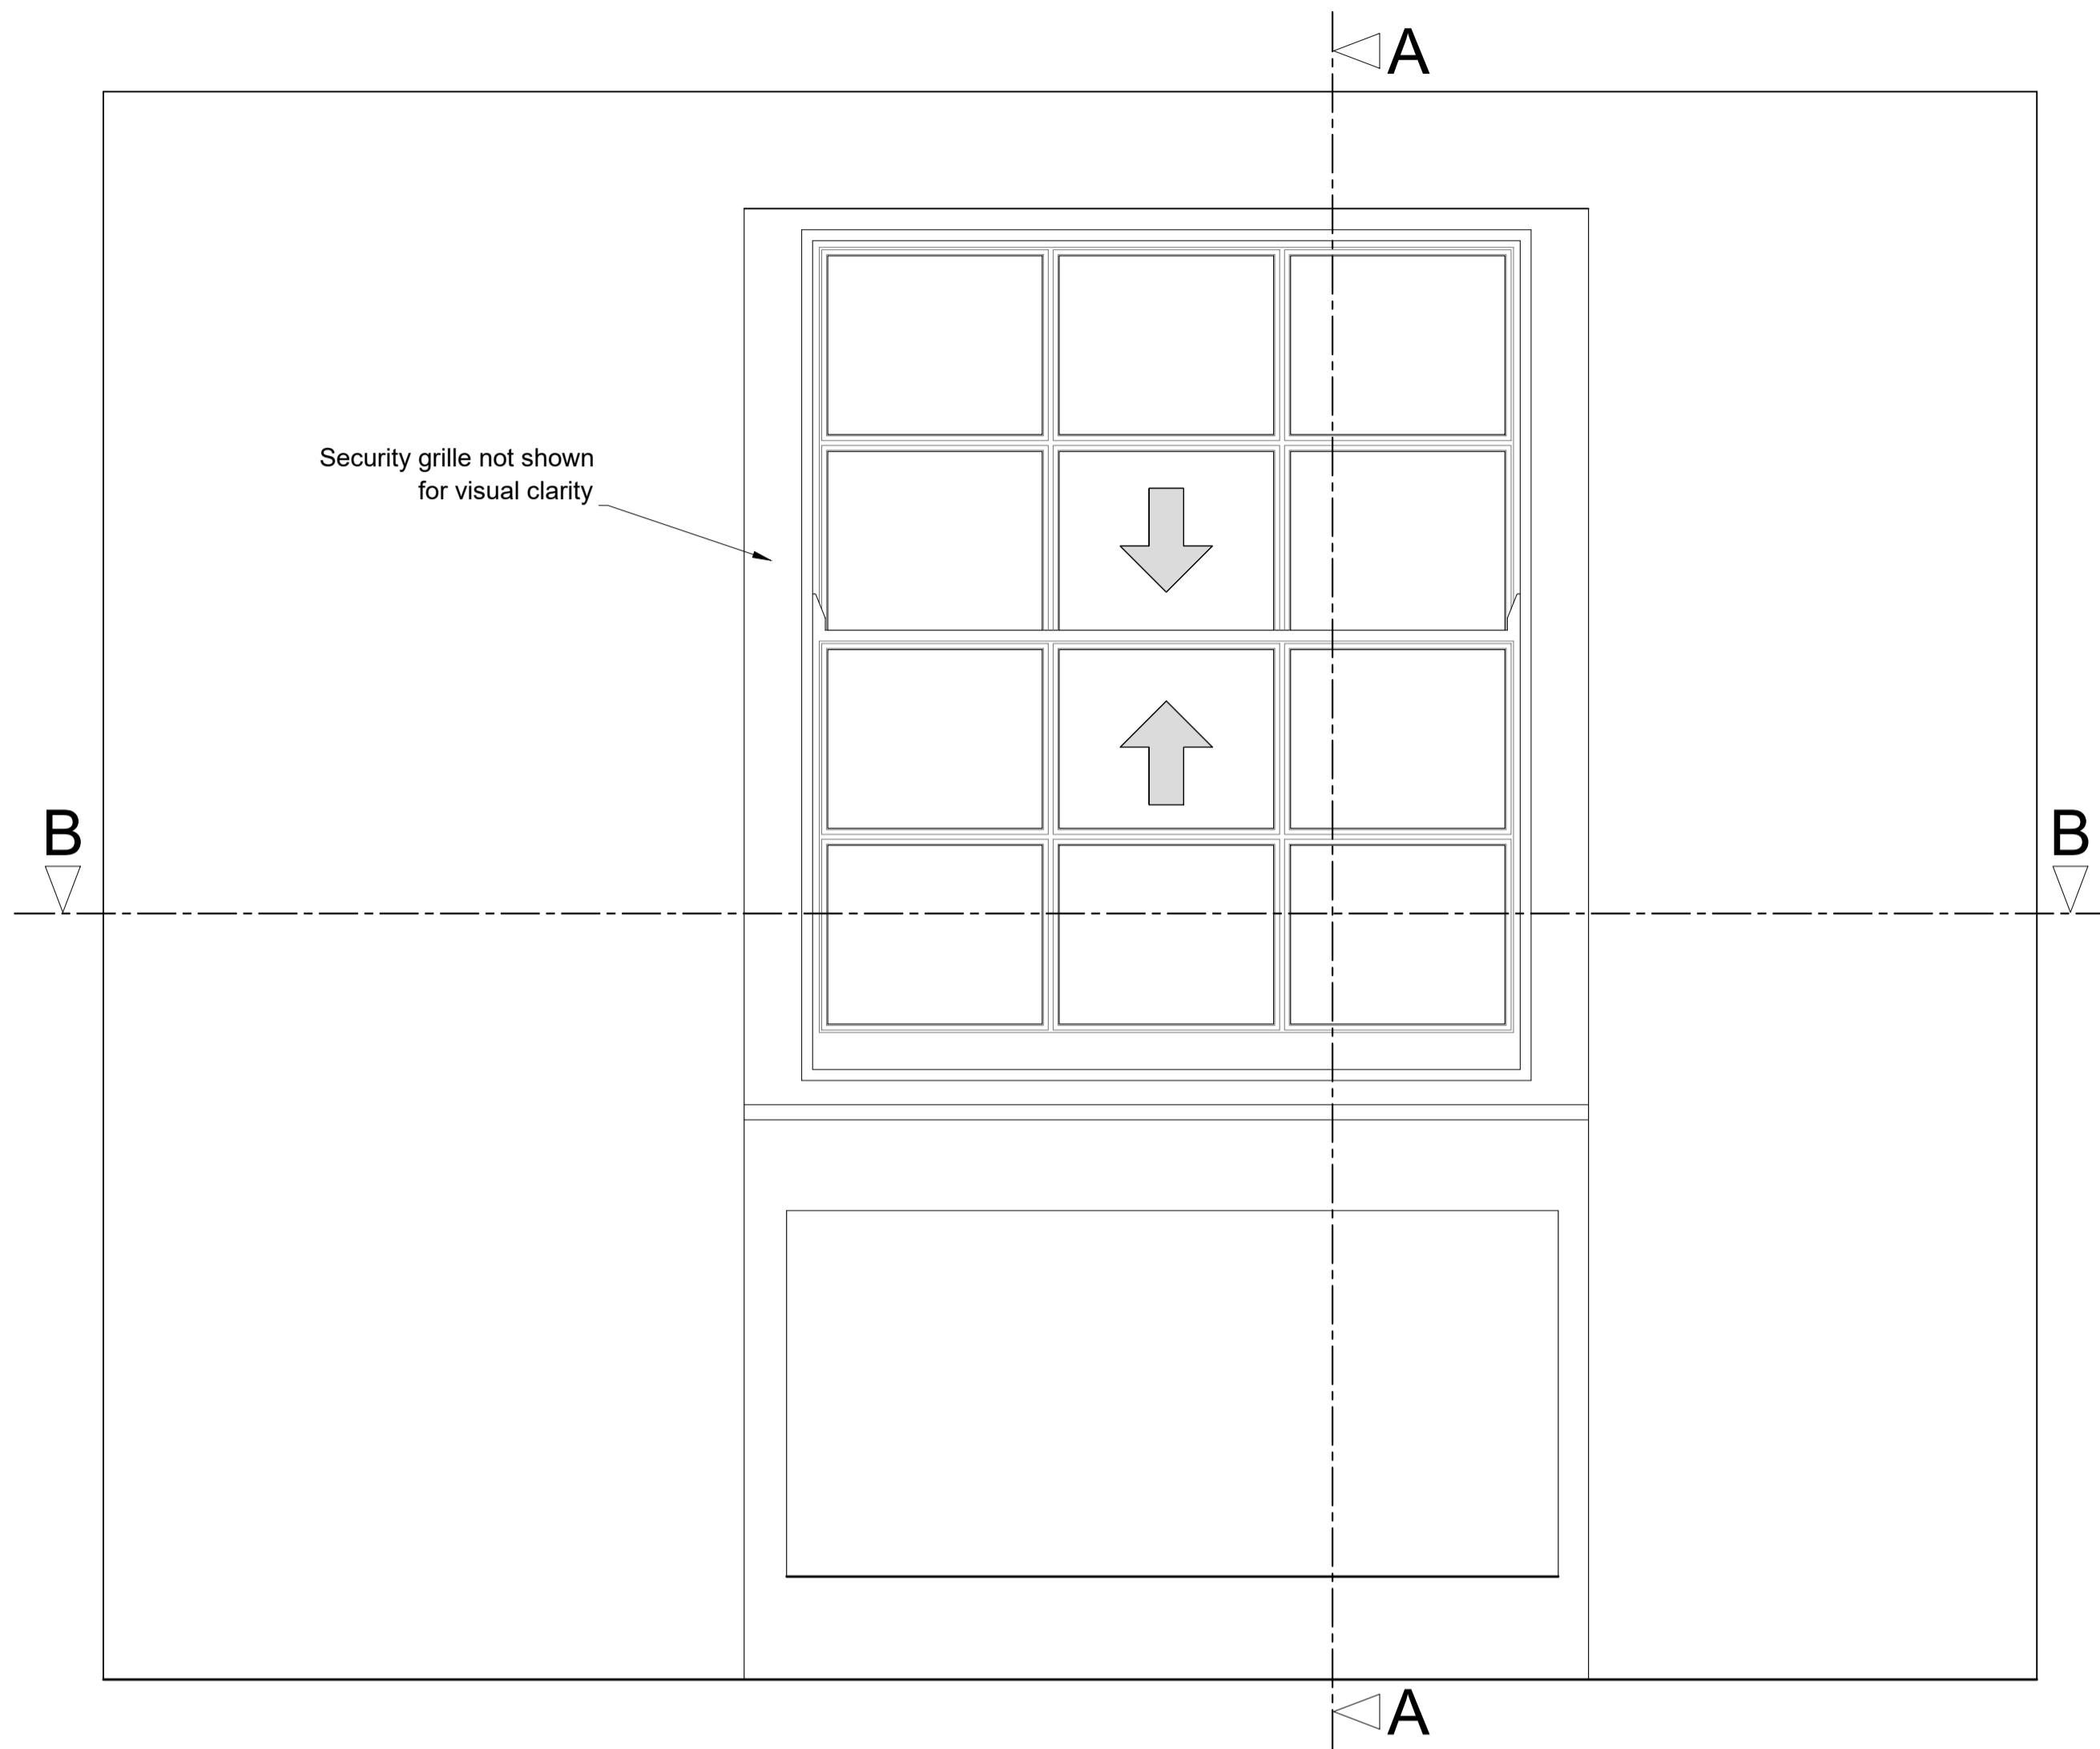


Section A-A through External Wall

Scale: 1:10

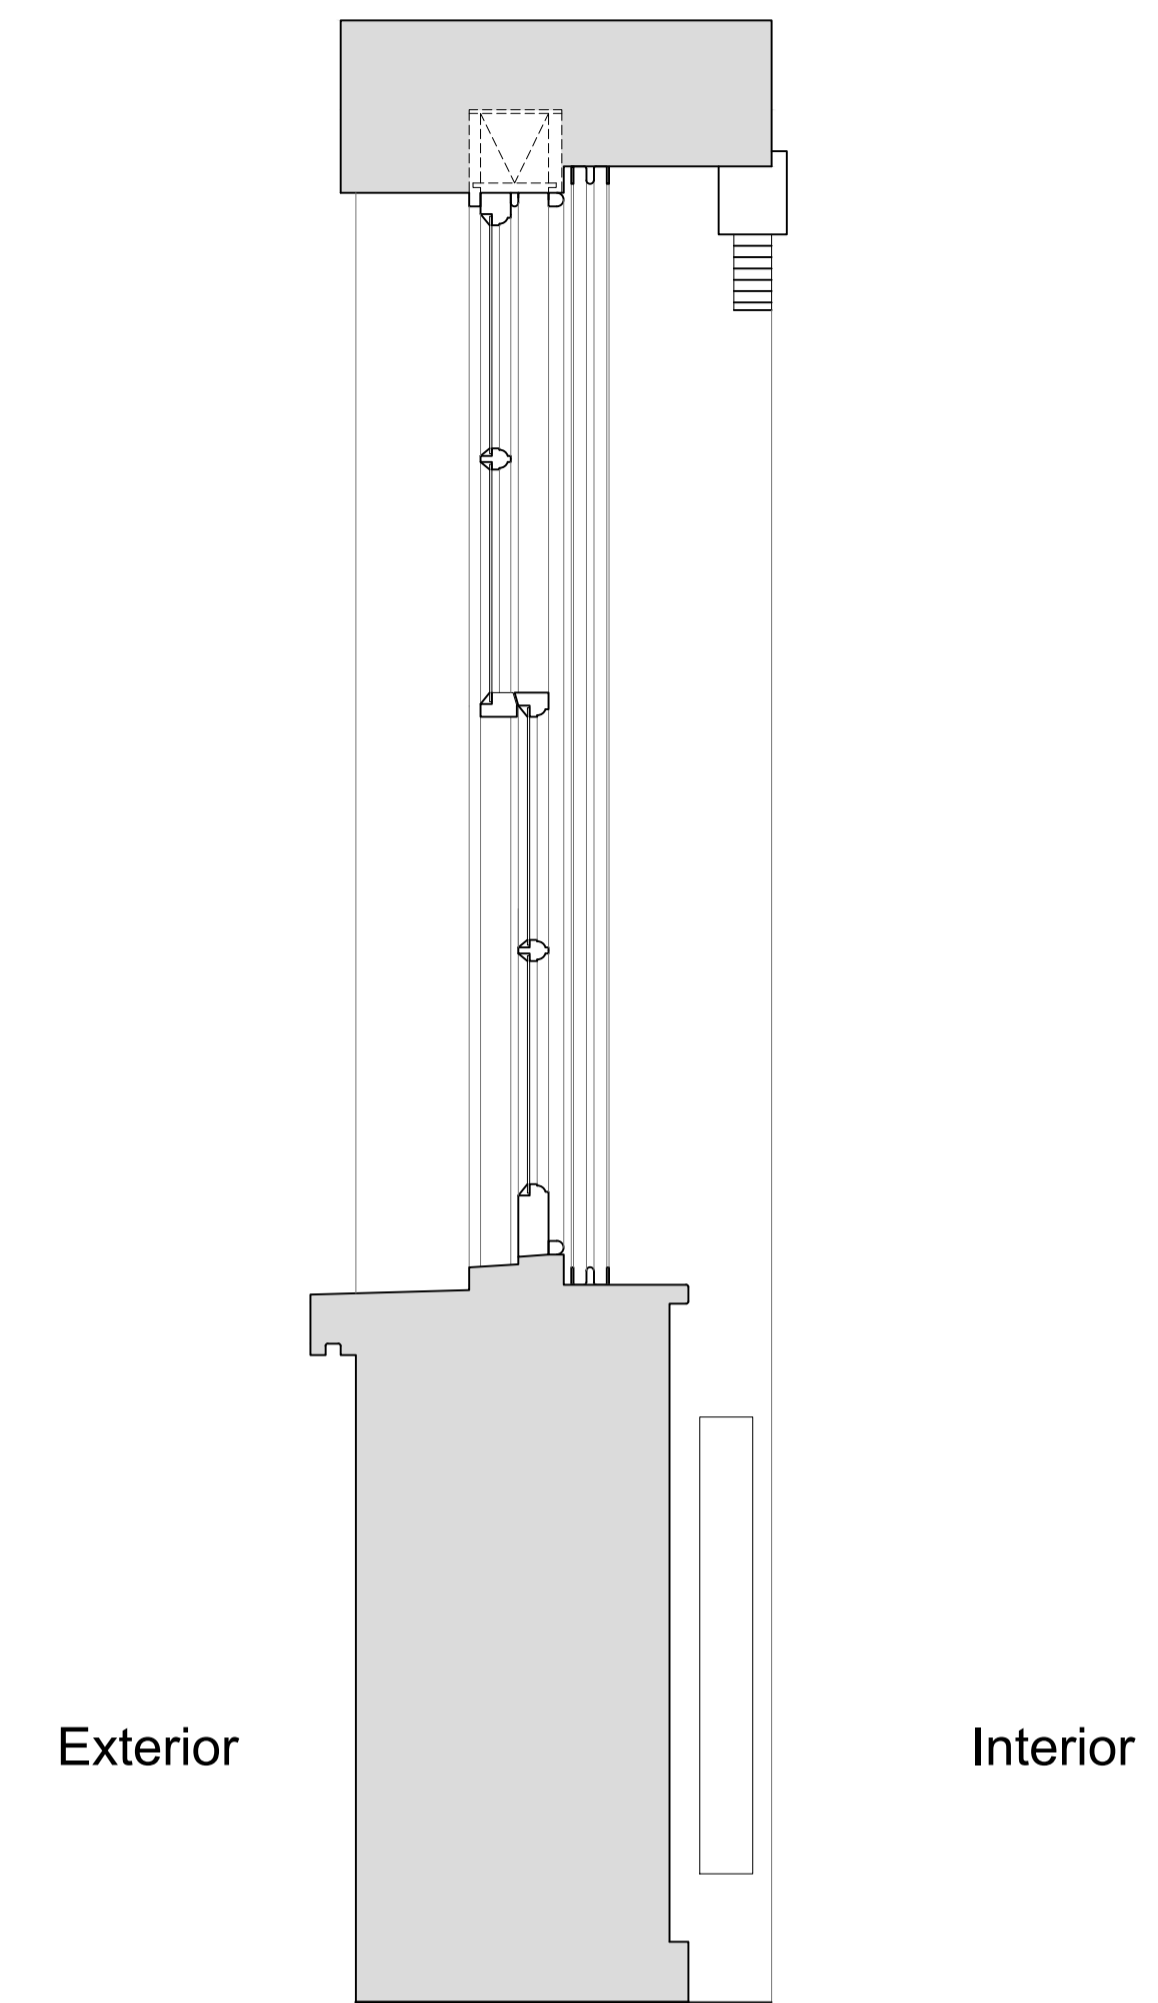

Plan Section B-B

Scale: 1:10

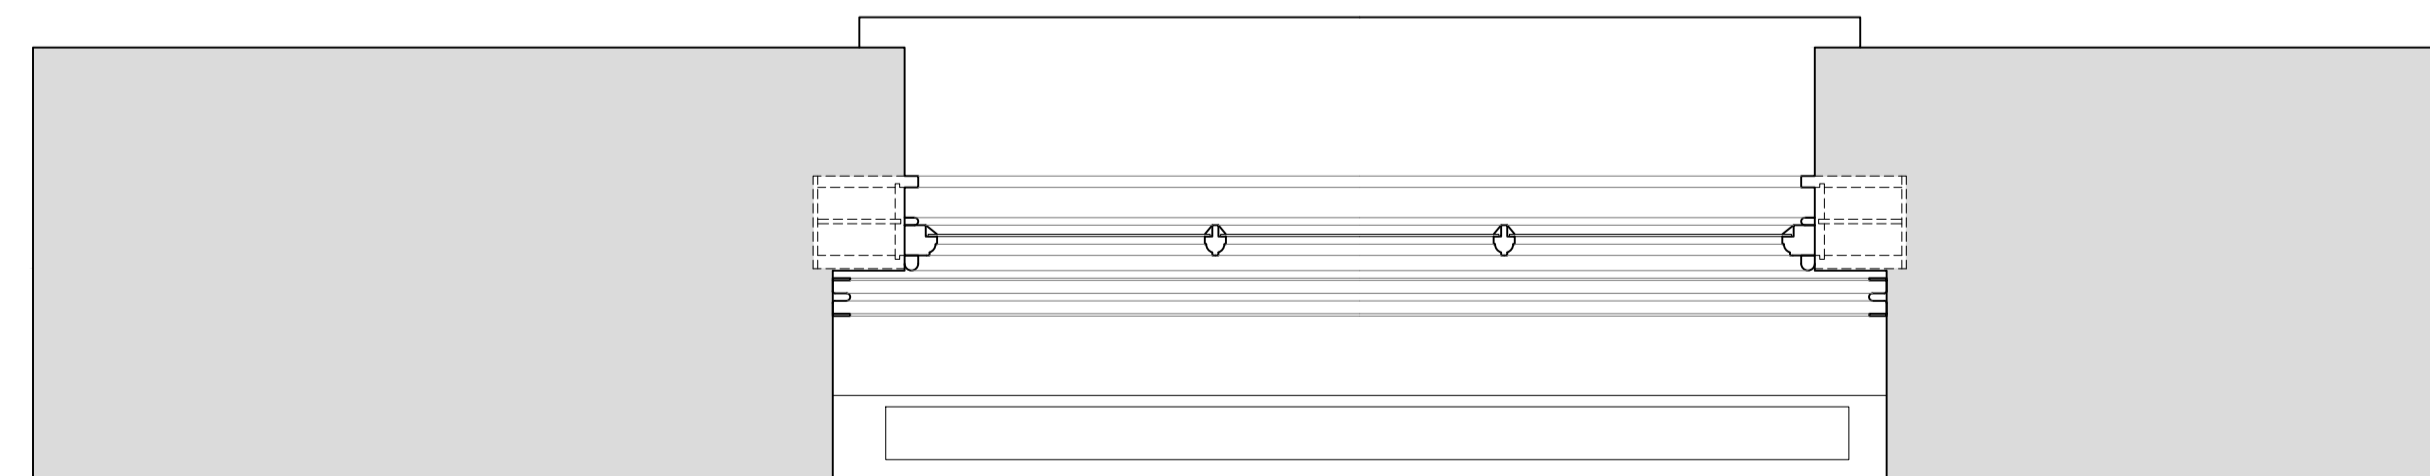

Revision	Date	Assessment
1.0	15-04-2019	Issued for listed building consent application

Do not reproduce this drawing without written permission  
All dimensions are in millimetres unless stated otherwise

Drawing Not For Construction

**HS2**

High Speed (HS2) Limited  
1st-3rd Floor  
The Podium  
1 Eversholt Street  
London NW1 2DN


**COSTAIN SKANSKA**

Costain Skanska Joint Venture  
9th Floor  
The Tower  
1 Eversholt Street  
London NW1 2DN

Site Address: 35 A Mornington Terrace, London NW1			
Drawing Title: Basement - Bedroom: EXISTING FRONT Window Joinery Details -Sheet 1 of 3			
Drawn by: AP & PB	Checked by: PB	Reviewed by: OB	Preparation Scale: as shown @ A1
Date: 11-04-2019	Drawing No: WPI P066B NI - 35A MT-EX-BS-J-01	Revision: 1.0	


Internal Room Elevation with Secondary Glazing Installed

Scale: 1:10

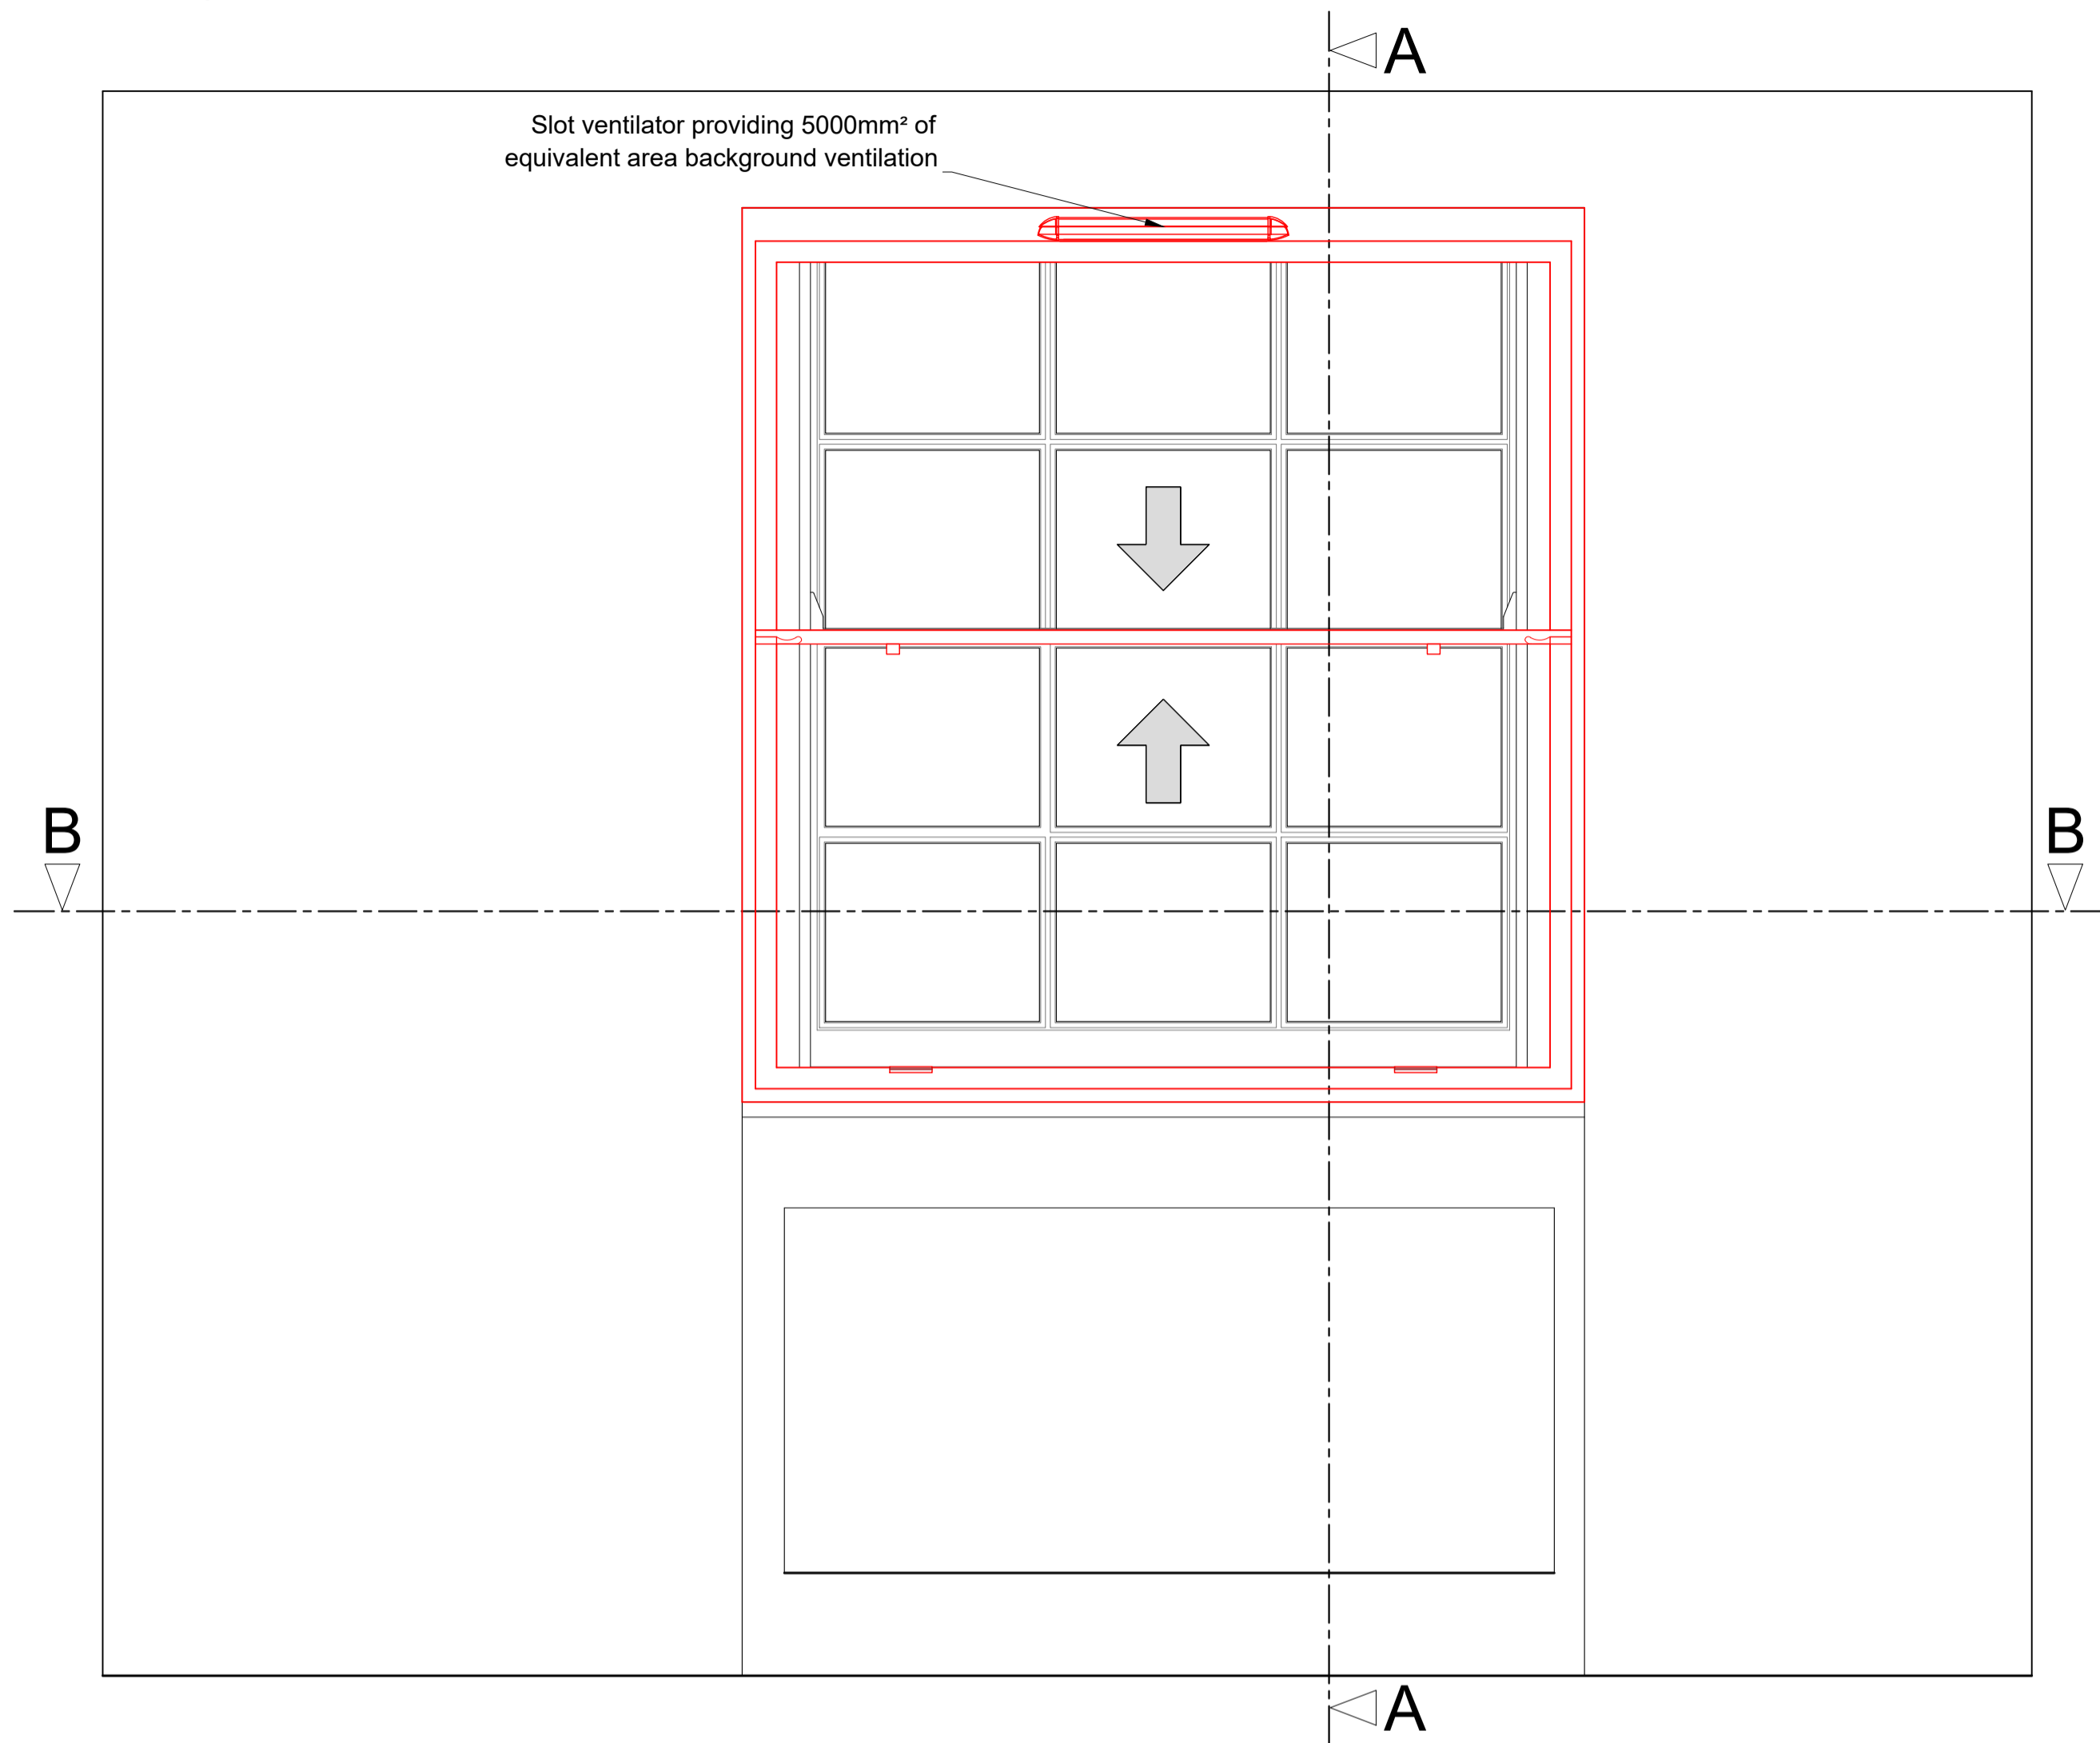


Section A-A through External Wall with Secondary Glazing Installed

Scale: 1:10

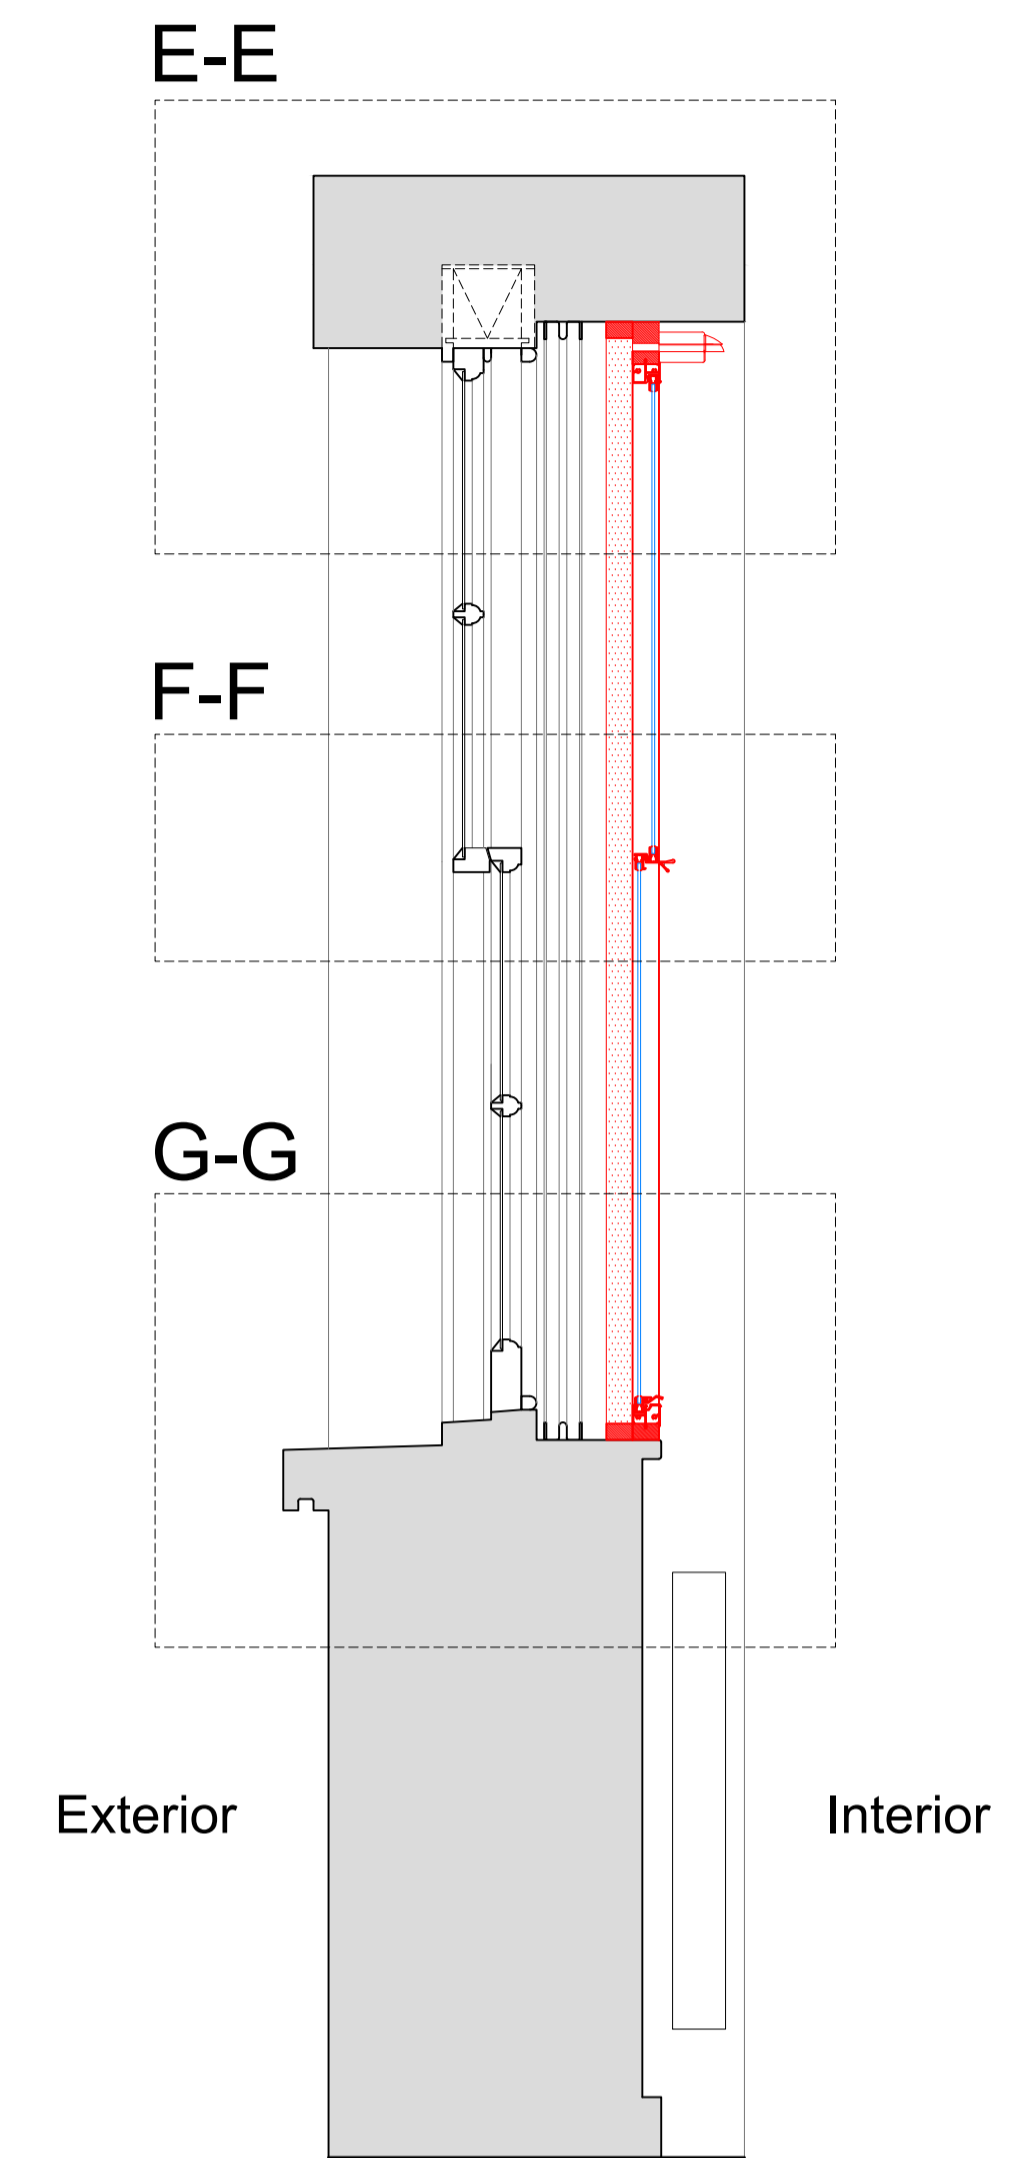

Plan Section B-B with Secondary Glazing Installed

Scale: 1:10

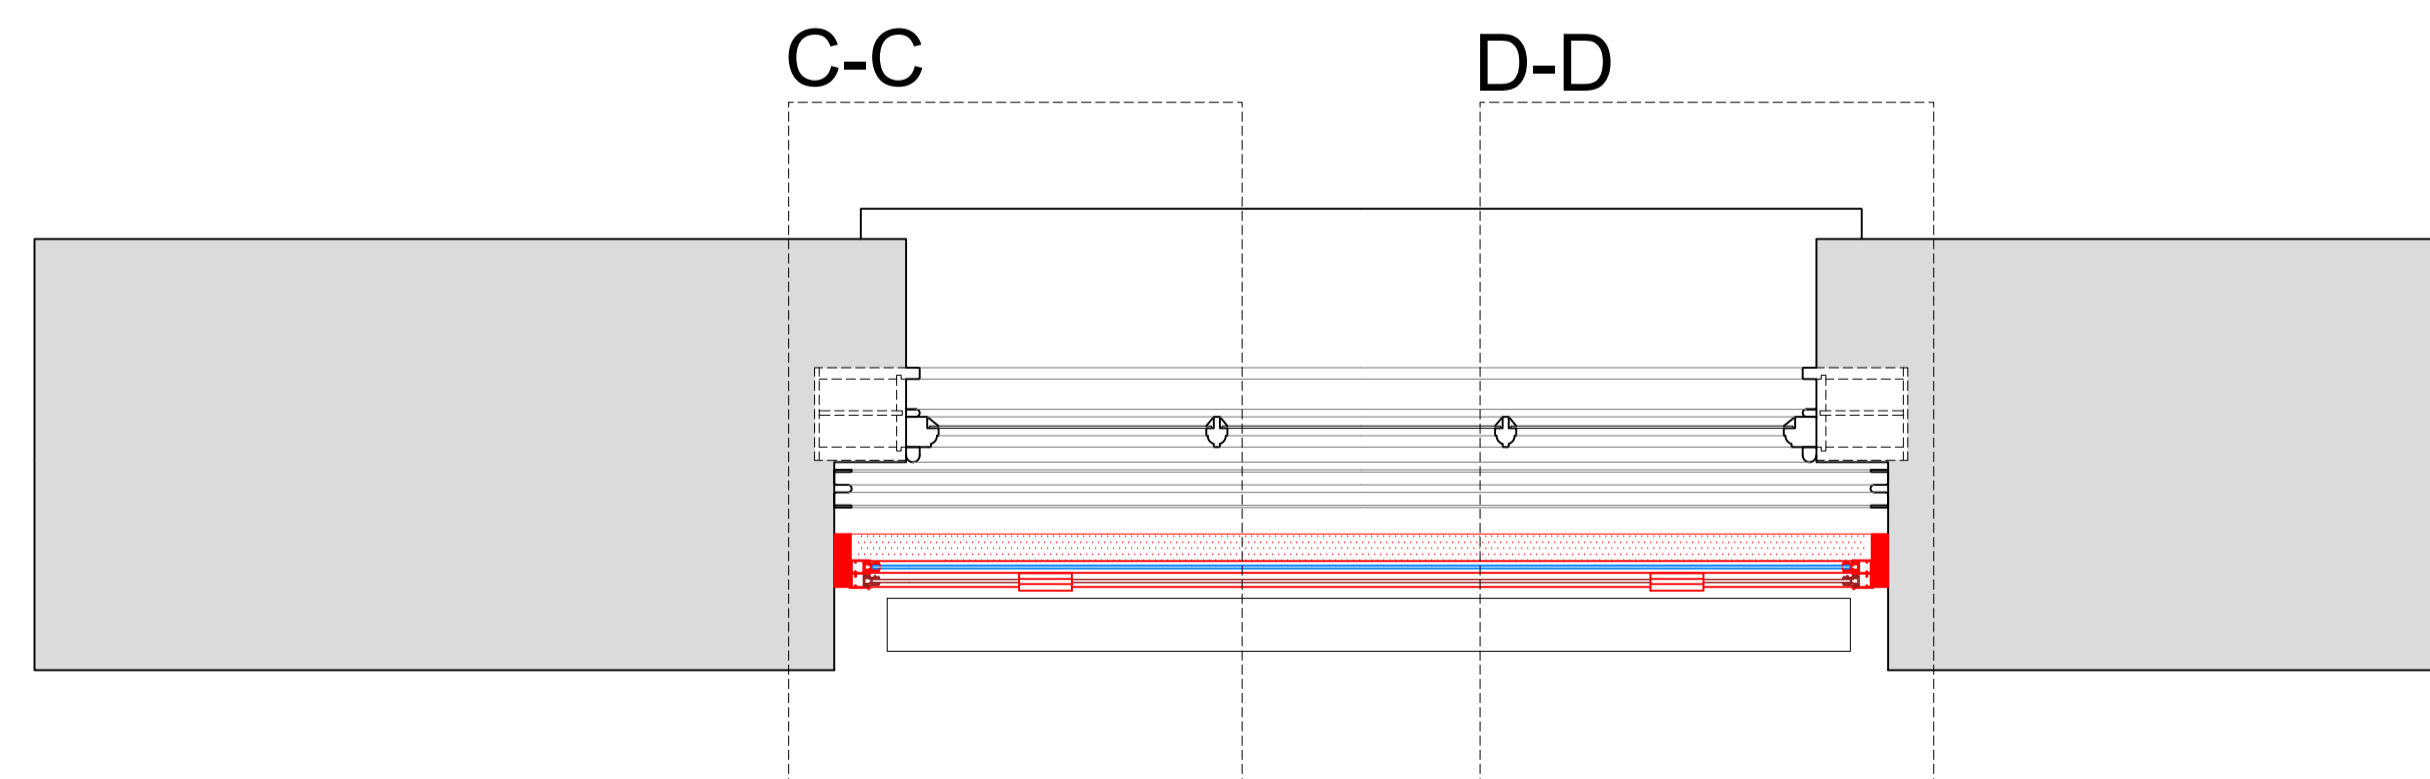

SECONDARY GLAZING SHOWN IN RED FOR VISUAL CLARITY ONLY

Revision	Date	Amendment
1.0	15-04-2019	Issued for listed building consent application

Do not reproduce this drawing without written permission  
All dimensions are in millimetres unless stated otherwise

Drawing Not For Construction

**HS2**

High Speed (HS2) Limited  
1st-3rd Floor  
The Podium  
1 Eversholt Street  
London NW1 2DN

**COSTAIN SKANSKA**

Costain Skanska Joint Venture  
9th Floor  
The Tower  
1 Eversholt Street  
London NW1 2DN


Site Address:  
35 A Mornington Terrace, London NW1

Drawing Title:  
Basement - Bedroom: PROPOSED FRONT Secondary Glazing  
Details -Sheet 2 of 3


Drawn by: AP & PB  
Checked by: OB  
Presentation Scale: as shown @ A1

Date: 11-04-2019  
Drawing No: WPI P066B NI - 35A MT-PR-BS-J-01.1  
Revision: 1.0


Section C-C  
Scale: 1:5 on A1

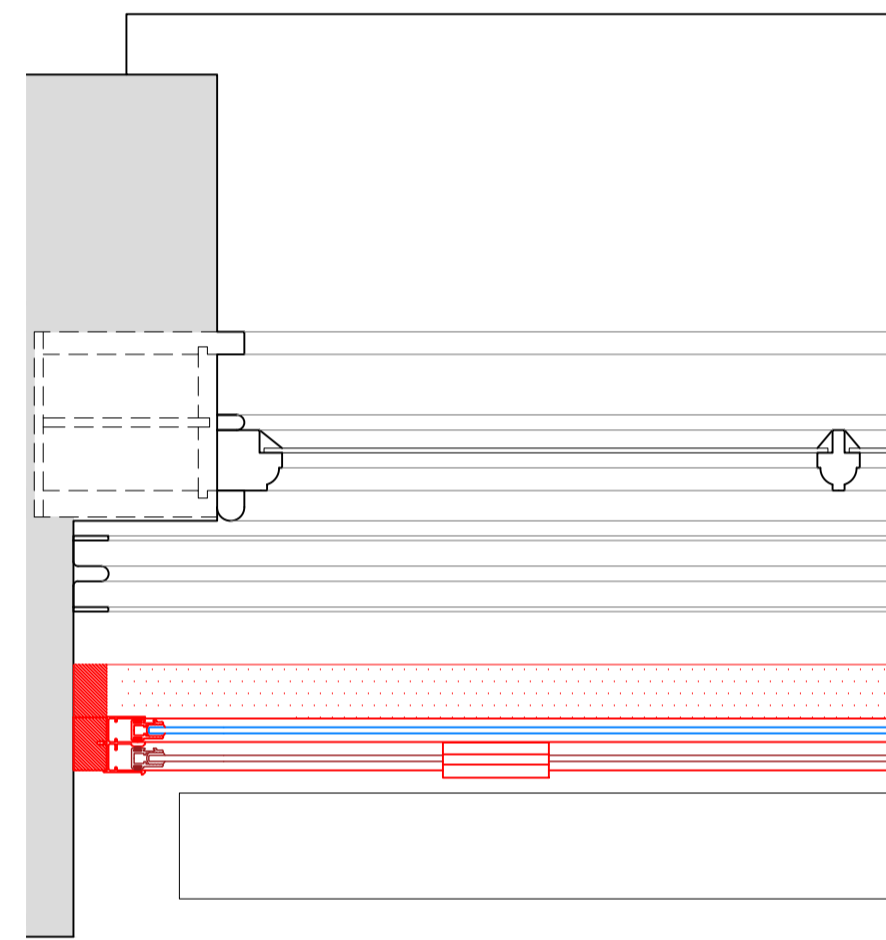


Section D-D  
Scale: 1:5 on A1

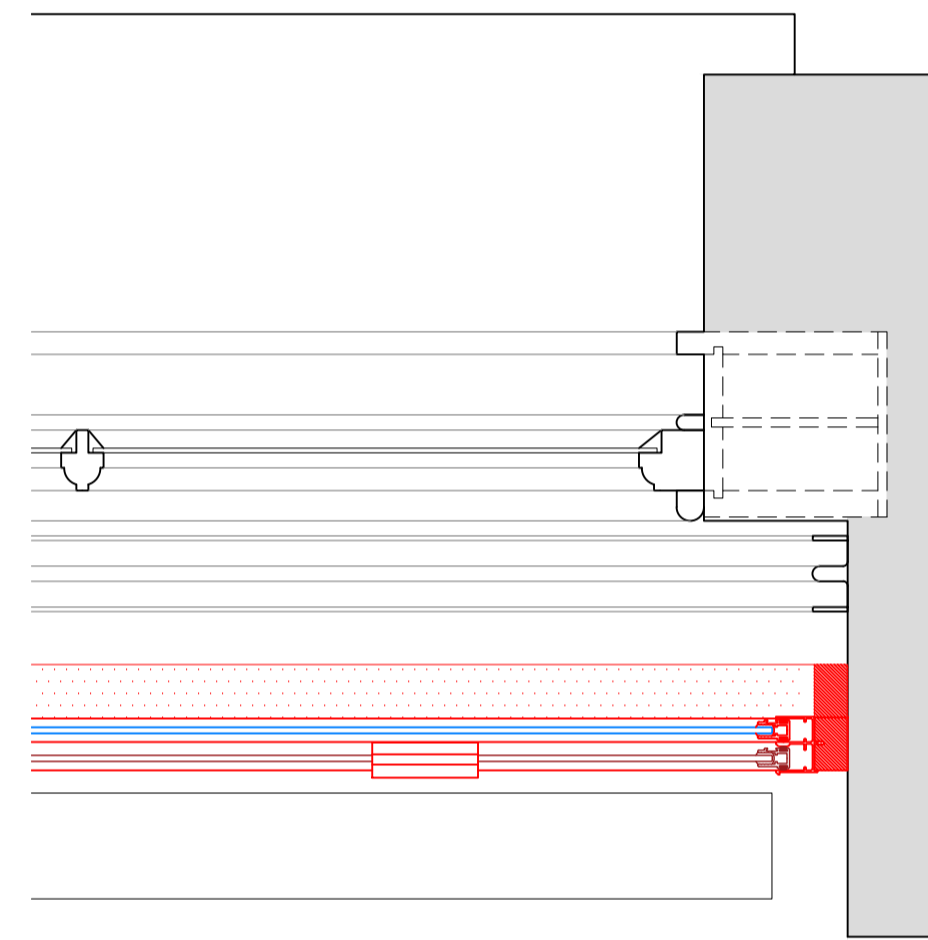


Section E-E  
Scale: 1:5 on A1

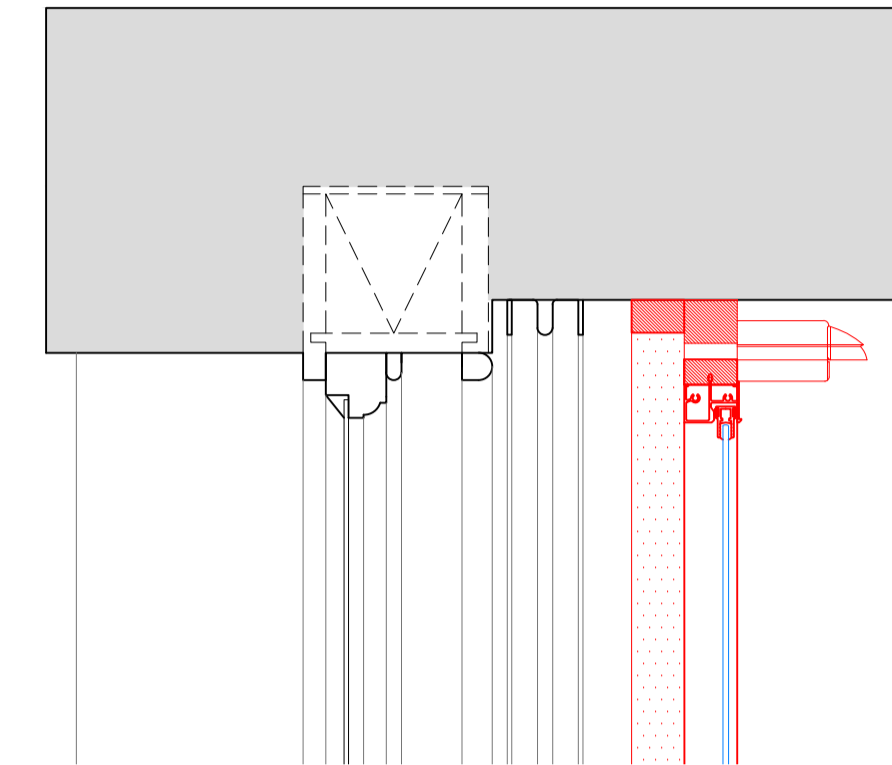

Section F-F  
Scale: 1:5 on A1

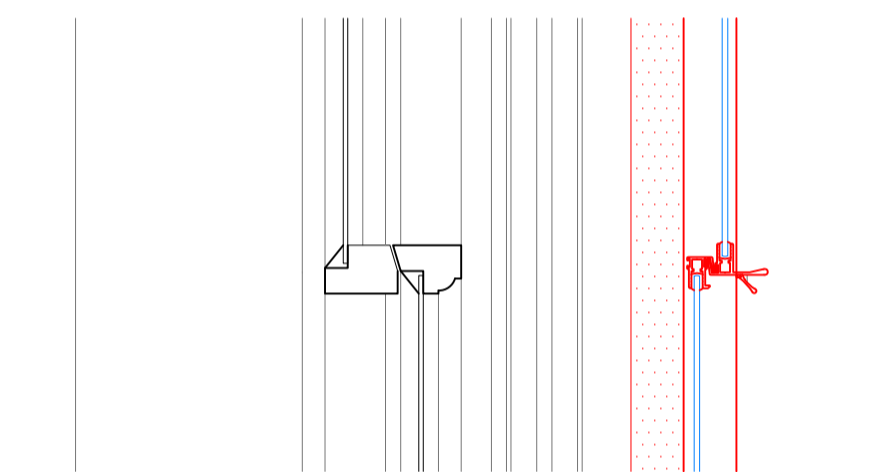

Section G-G  
Scale: 1:5 on A1

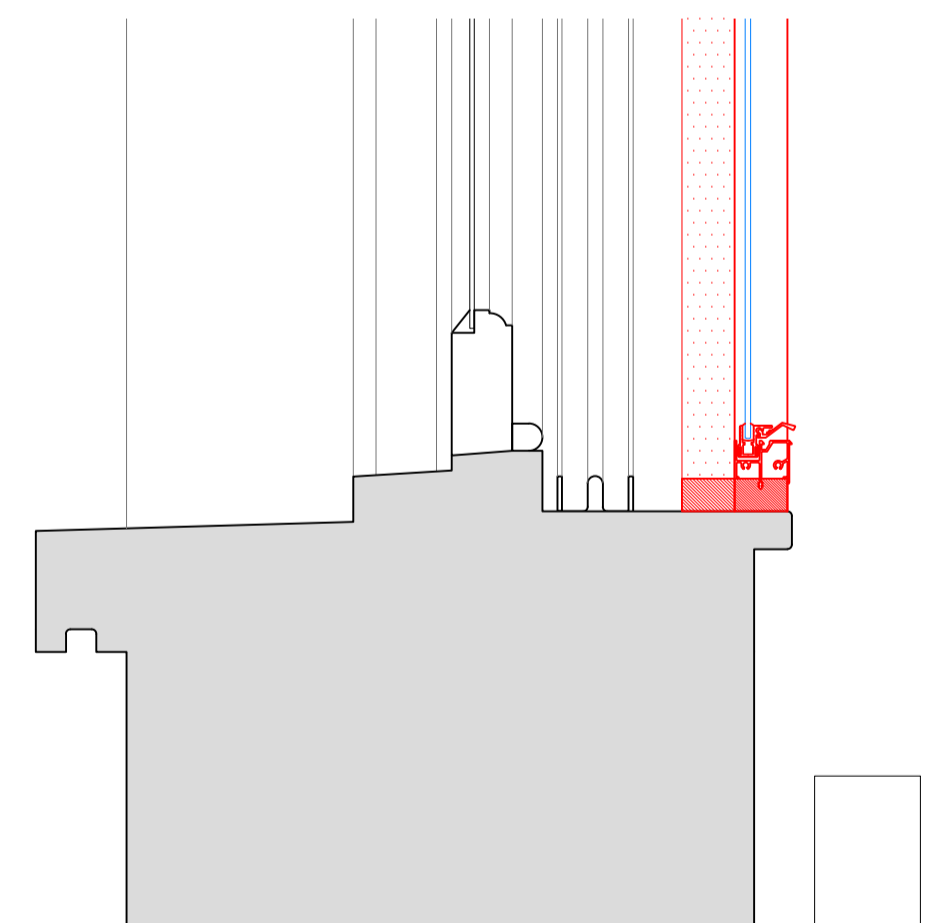

SECONDARY GLAZING SHOWN IN RED FOR VISUAL CLARITY ONLY

Revision	Date	Assessment
1.0	15-04-2019	Issued for listed building consent application

Do not reproduce this drawing without written permission  
All dimensions are in millimetres unless stated otherwise

Drawing Not For Construction

**HS2**

High Speed (HS2) Limited  
1st-3rd Floor  
The Podium  
1 Eversholt Street  
London NW1 2DN


**COSTAIN SKANSKA**

Costain Skanska Joint Venture  
9th Floor  
The Tower  
1 Eversholt Street  
London NW1 2DN

Site Address: 35 A Mornington Terrace, London NW1			
Drawing Title: Basement - Bedroom: PROPOSED FRONT Secondary Glazing Details -Sheet 3 of 3			
Drawn by: AP & PB	Checked by: PB	Presented by: OB	Scale: 1:5 @ A1
Date: 11-04-2019	Drawing No: WPI P066B NI - 35A MT-PR-BS-J-01.2	Revision: 1.0	


Internal Room Elevation

Scale: 1:10

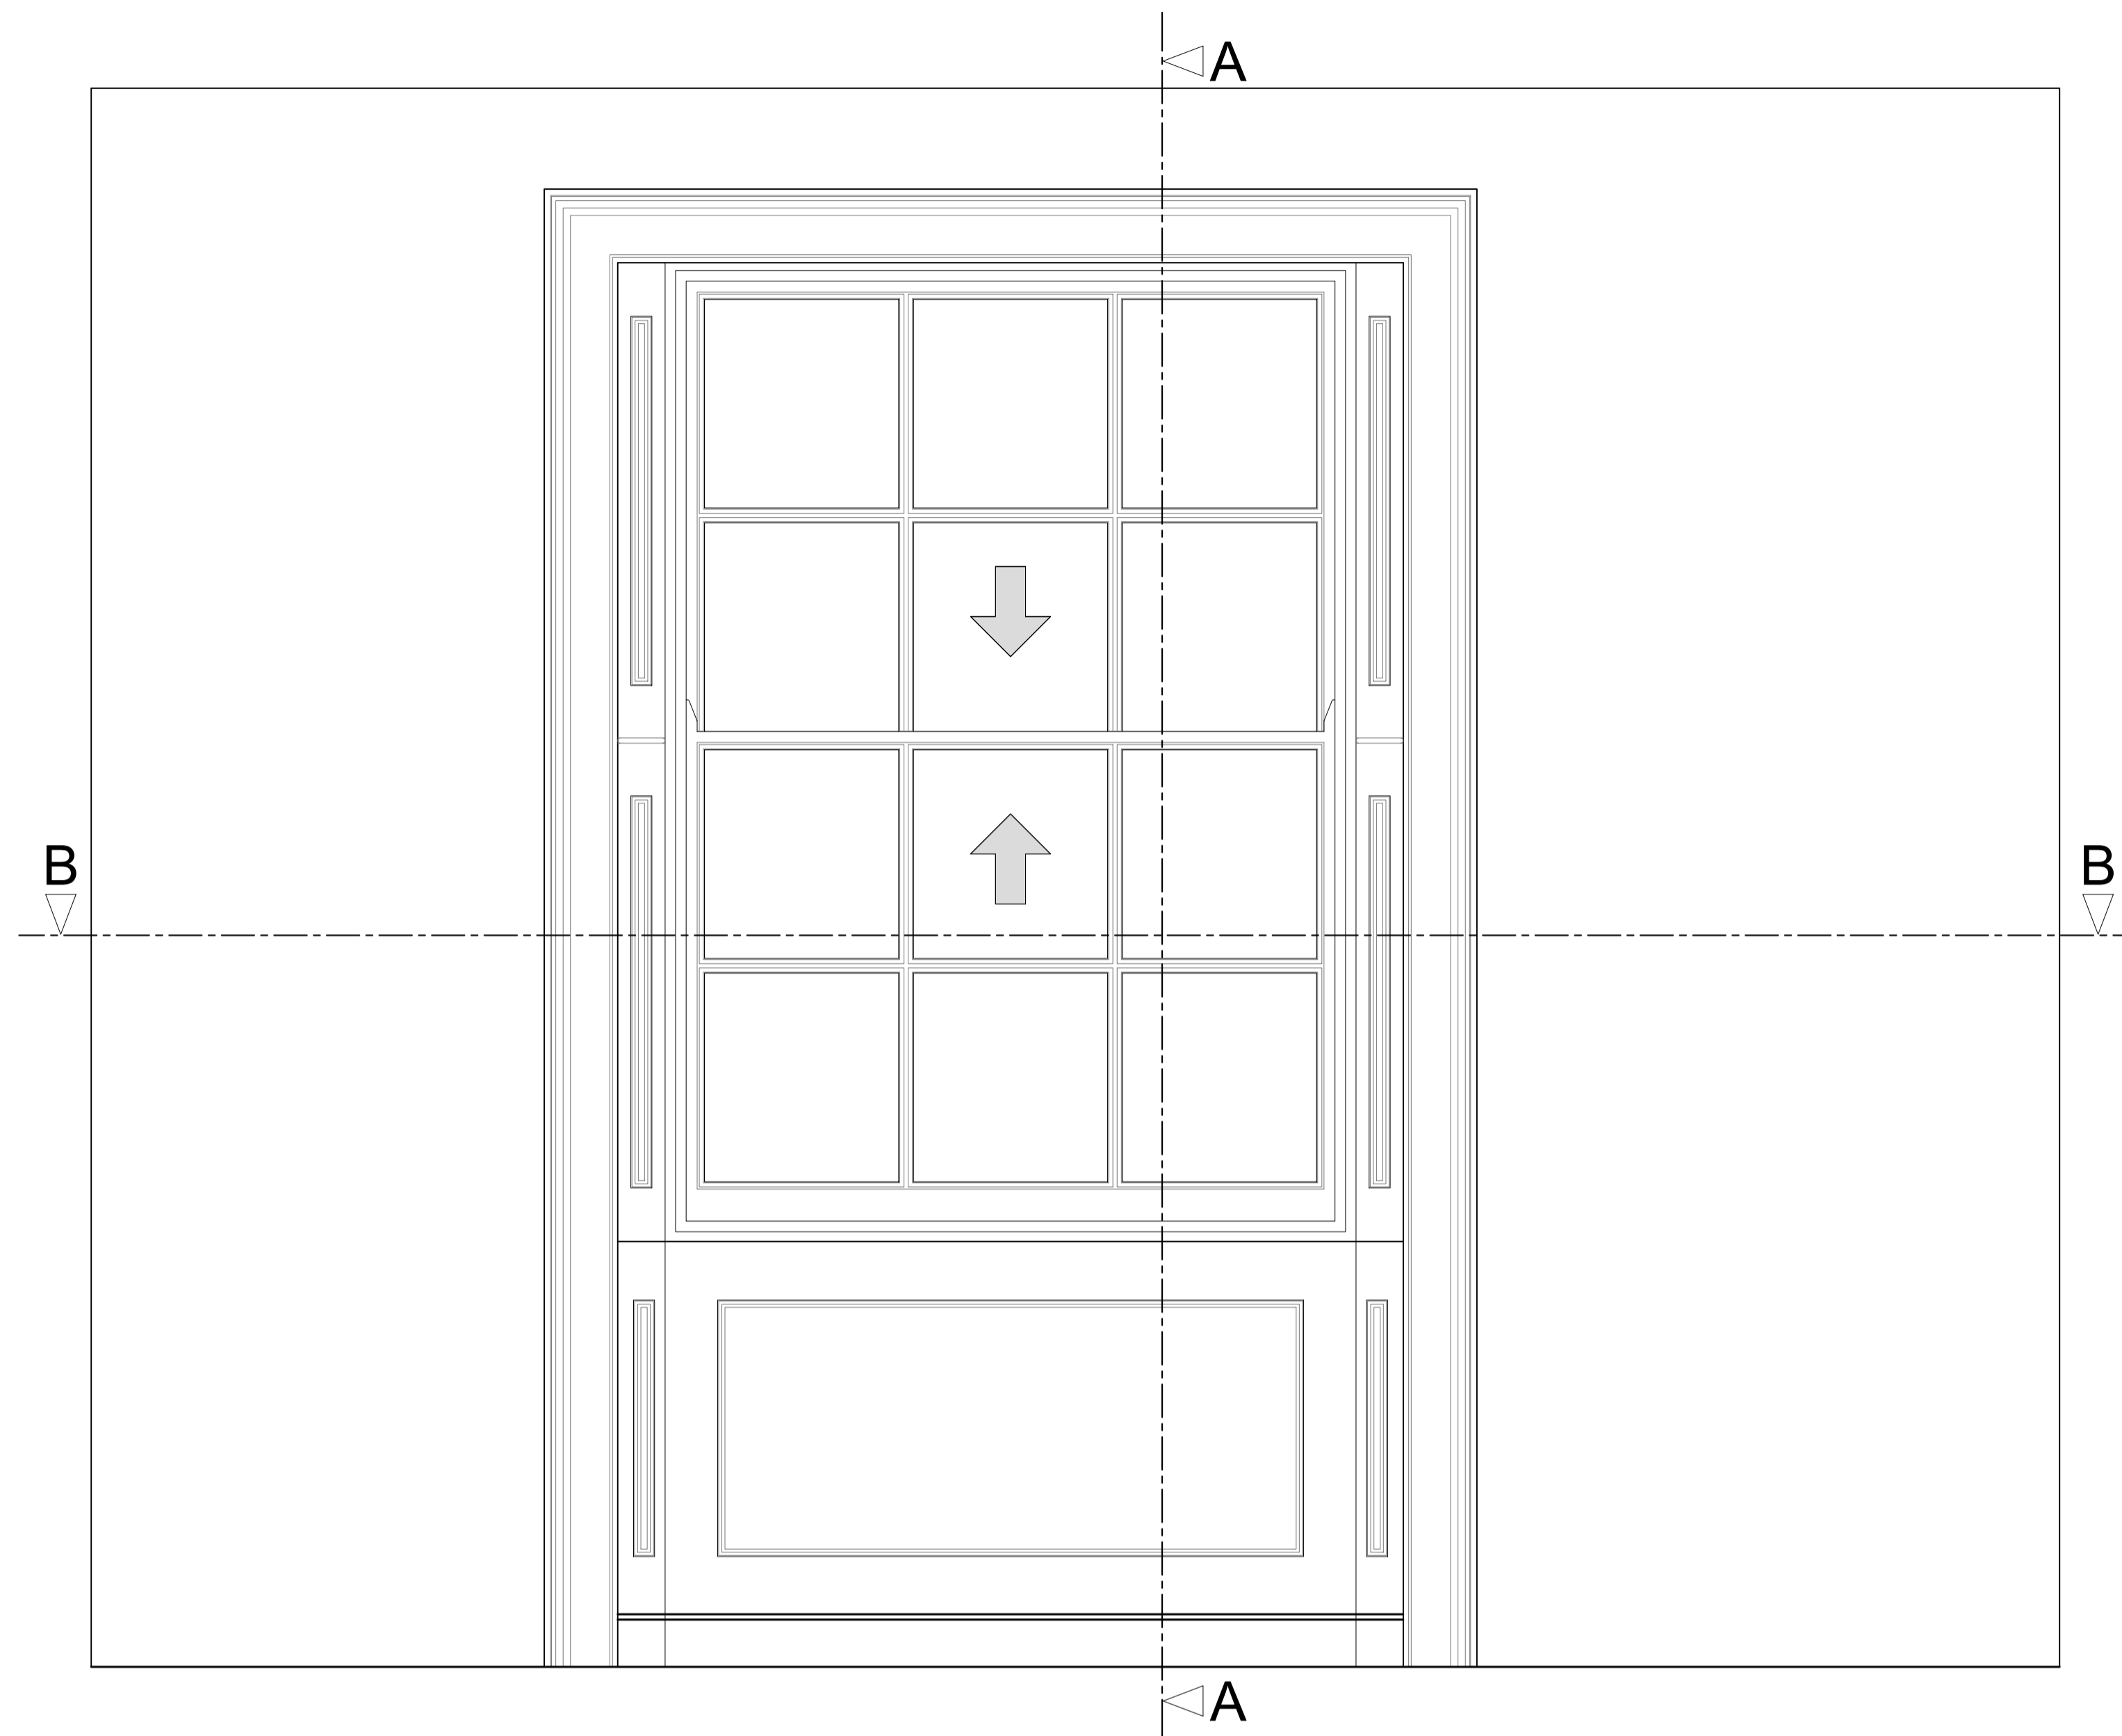


Section A-A through External Wall

Scale: 1:10

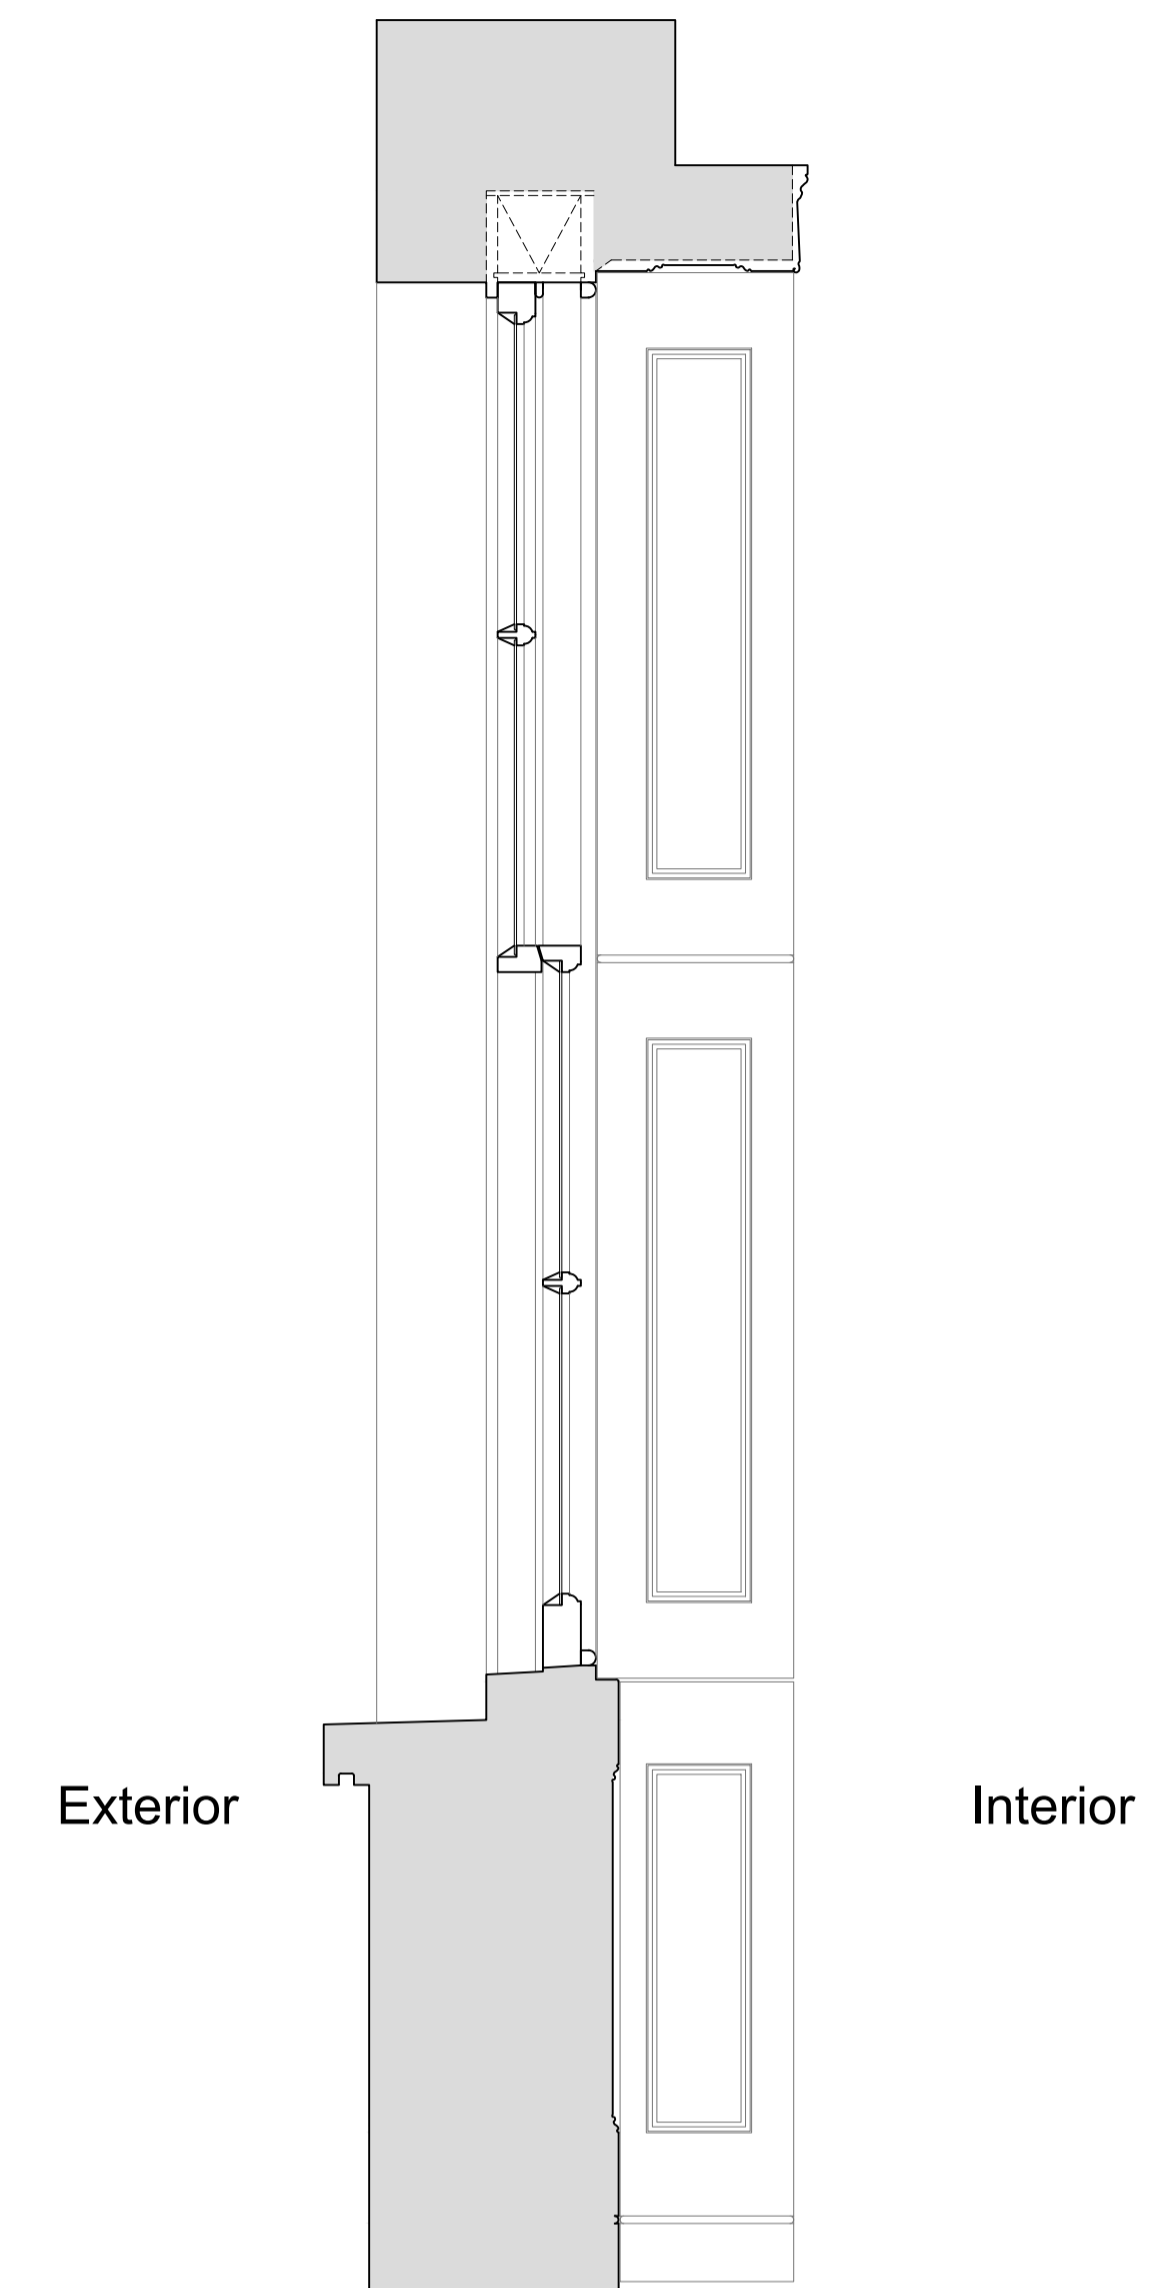

Plan Section B-B

Scale: 1:10

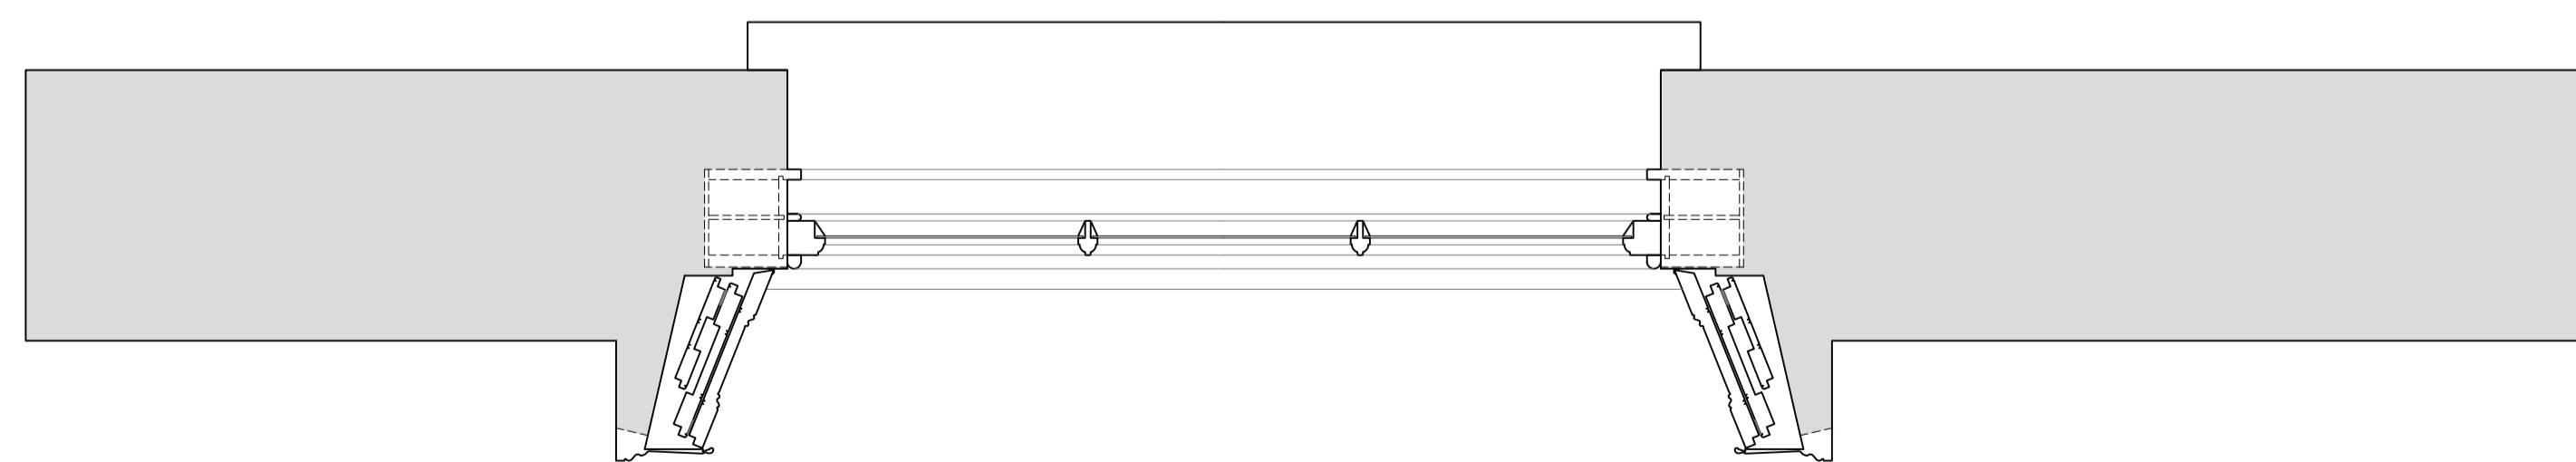

Revision	Date	Assessment
1.0	15-04-2019	Issued for listed building consent application

Do not reproduce this drawing without written permission  
All dimensions are in millimetres unless stated otherwise

Drawing Not For Construction

**HS2**

High Speed (HS2) Limited  
1st-3rd Floor  
The Podium  
1 Eversholt Street  
London NW1 2DN


**COSTAIN SKANSKA**

Costain Skanska Joint Venture  
9th Floor  
The Tower  
1 Eversholt Street  
London NW1 2DN

Site Address: 35 A Mornington Terrace, London NW1			
Drawing Title: Ground Floor - Lounge: EXISTING FRONT Window Joinery Details -Sheet 1 of 3			
Drawn by: AP & PB	Checked by: PB	Reviewed by: OB	Presented by: as shown @ A1
Date: 11-04-2019	Drawing No: WPI P066B NI - 35A MT-EX-GF-J-02	Revision: 1.0	


Internal Room Elevation with Secondary Glazing Installed

Scale: 1:10

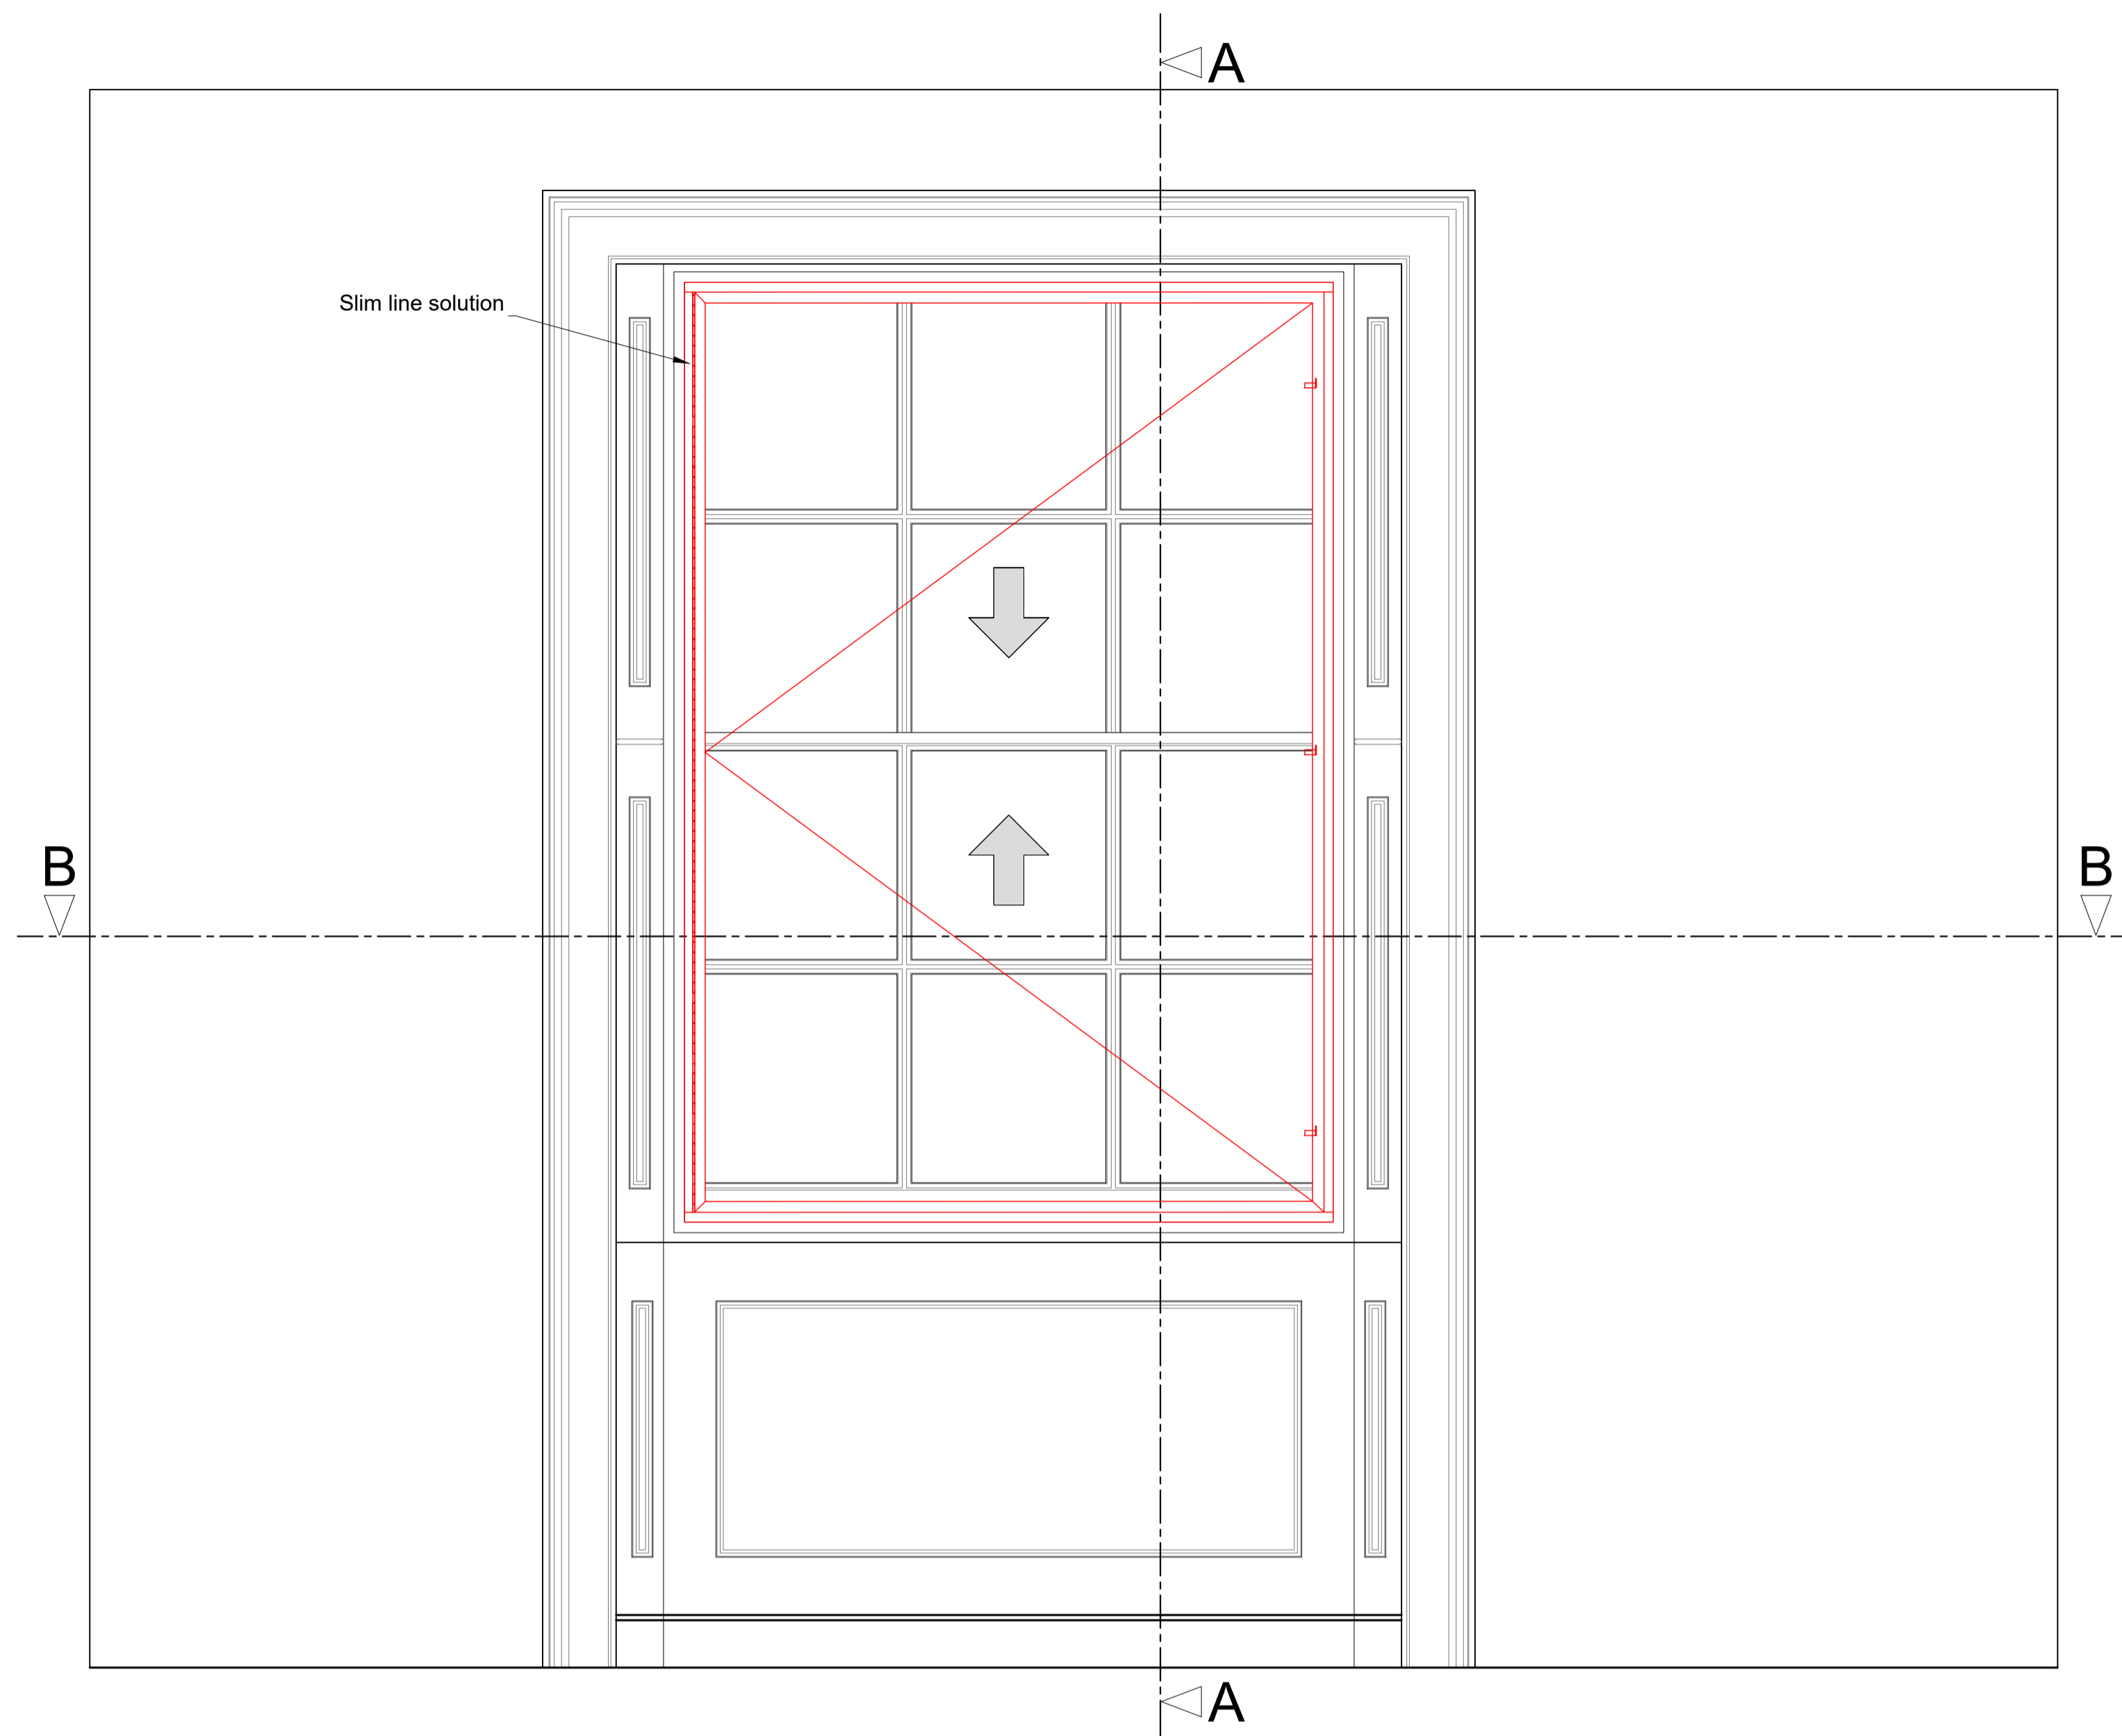


Section A-A through External Wall with Secondary Glazing Installed

Scale: 1:10

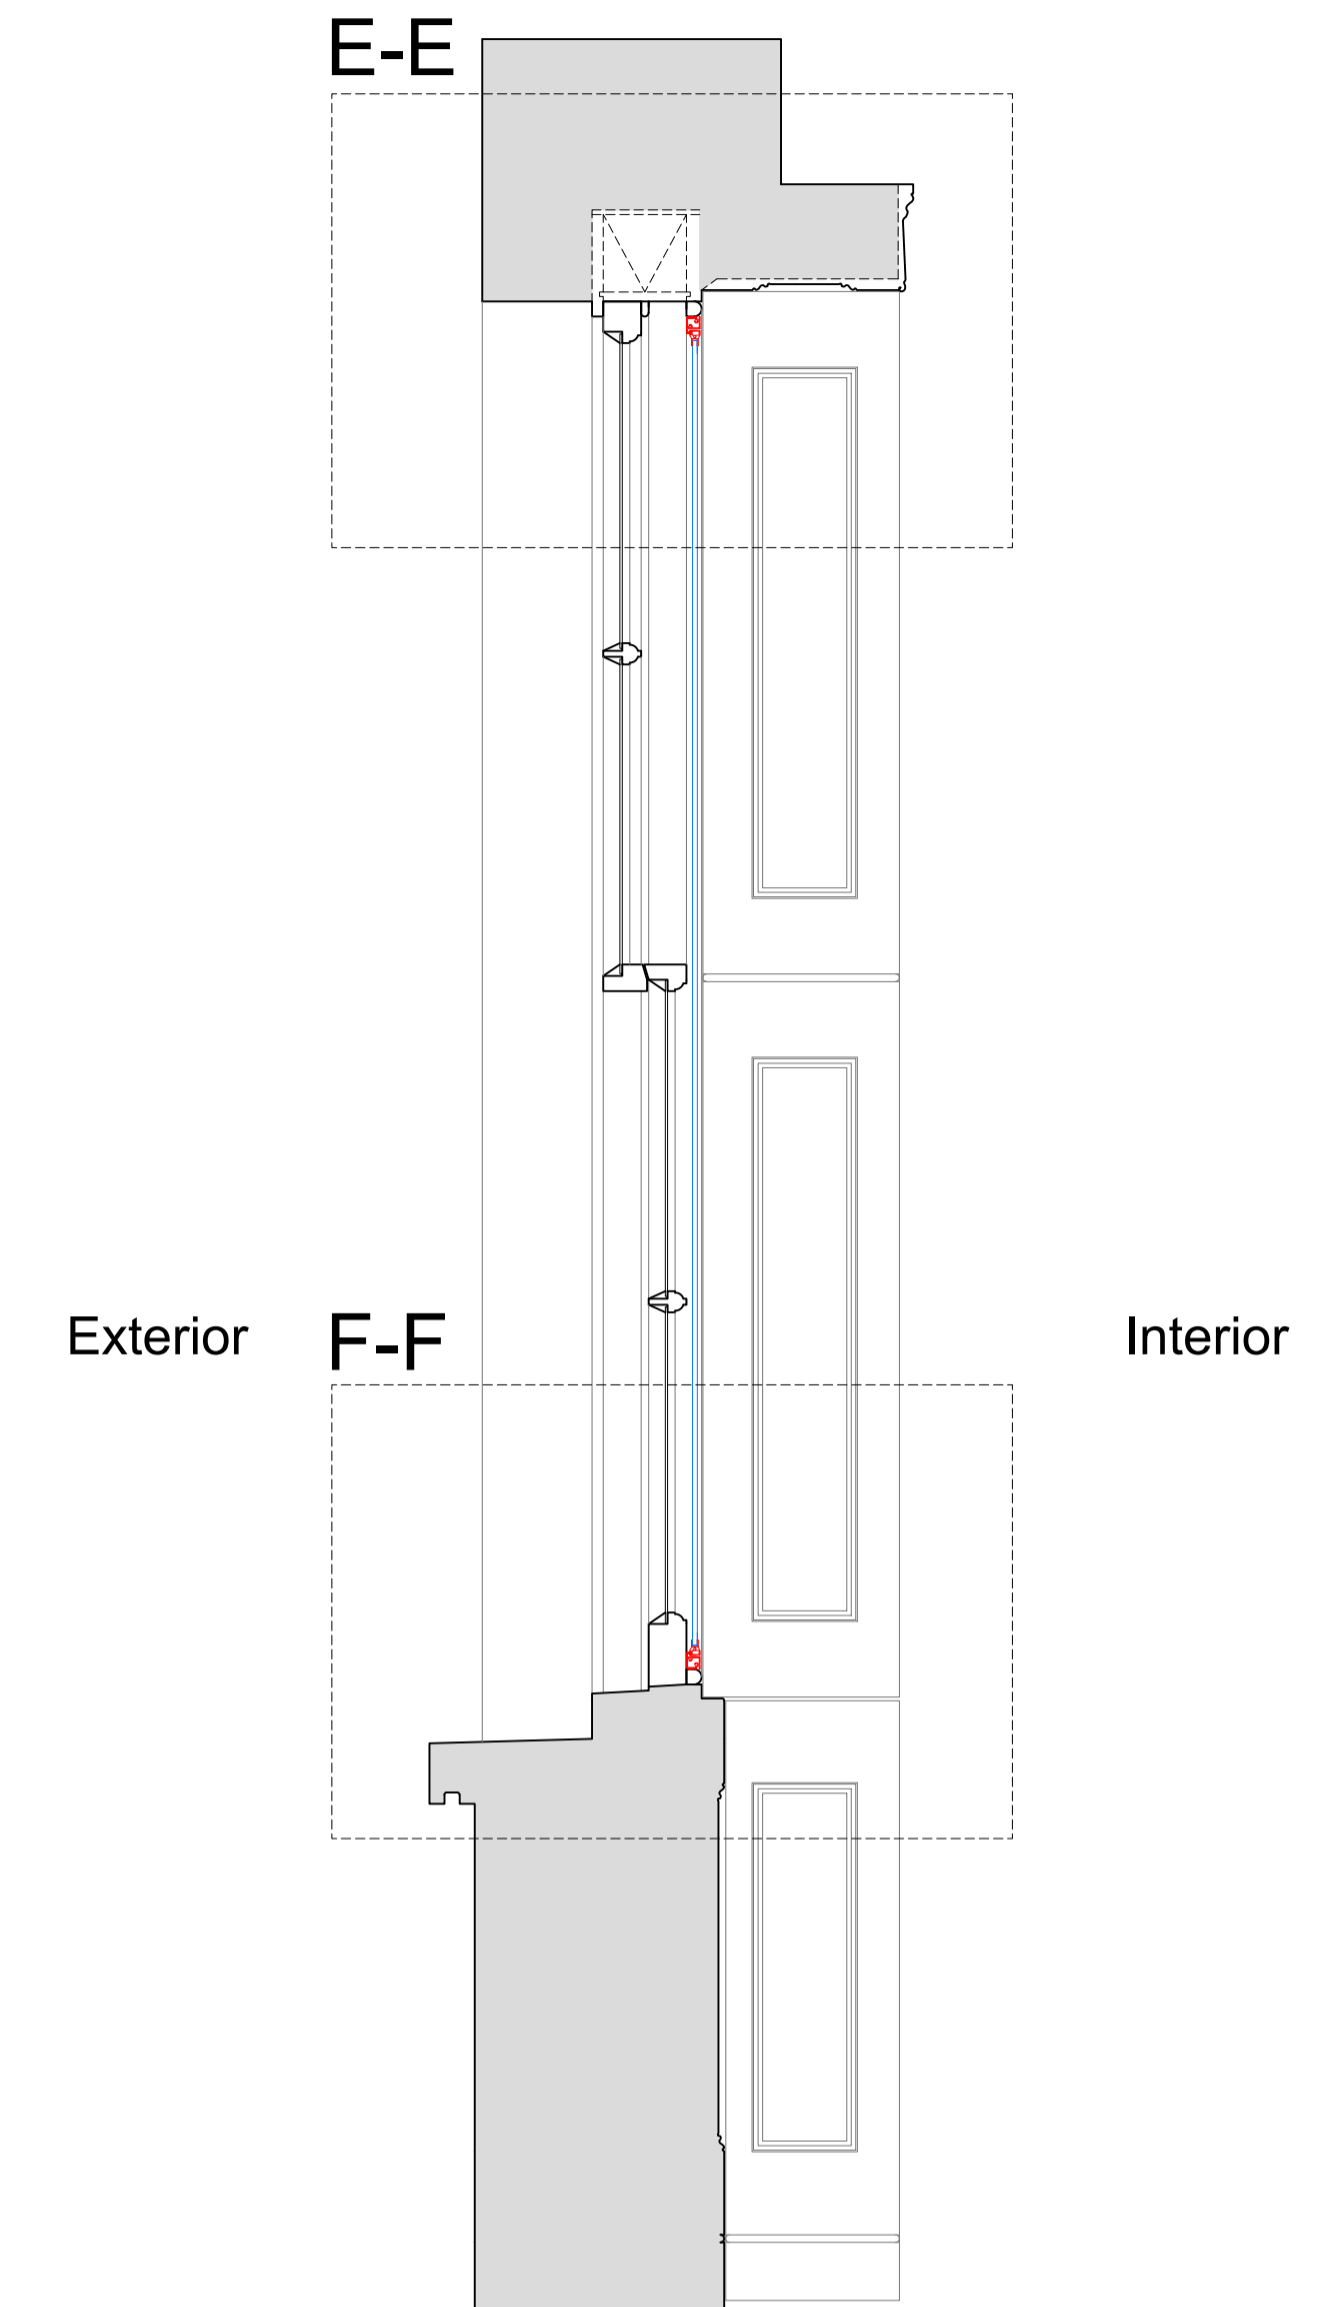

Plan Section B-B with Secondary Glazing Installed

Scale: 1:10

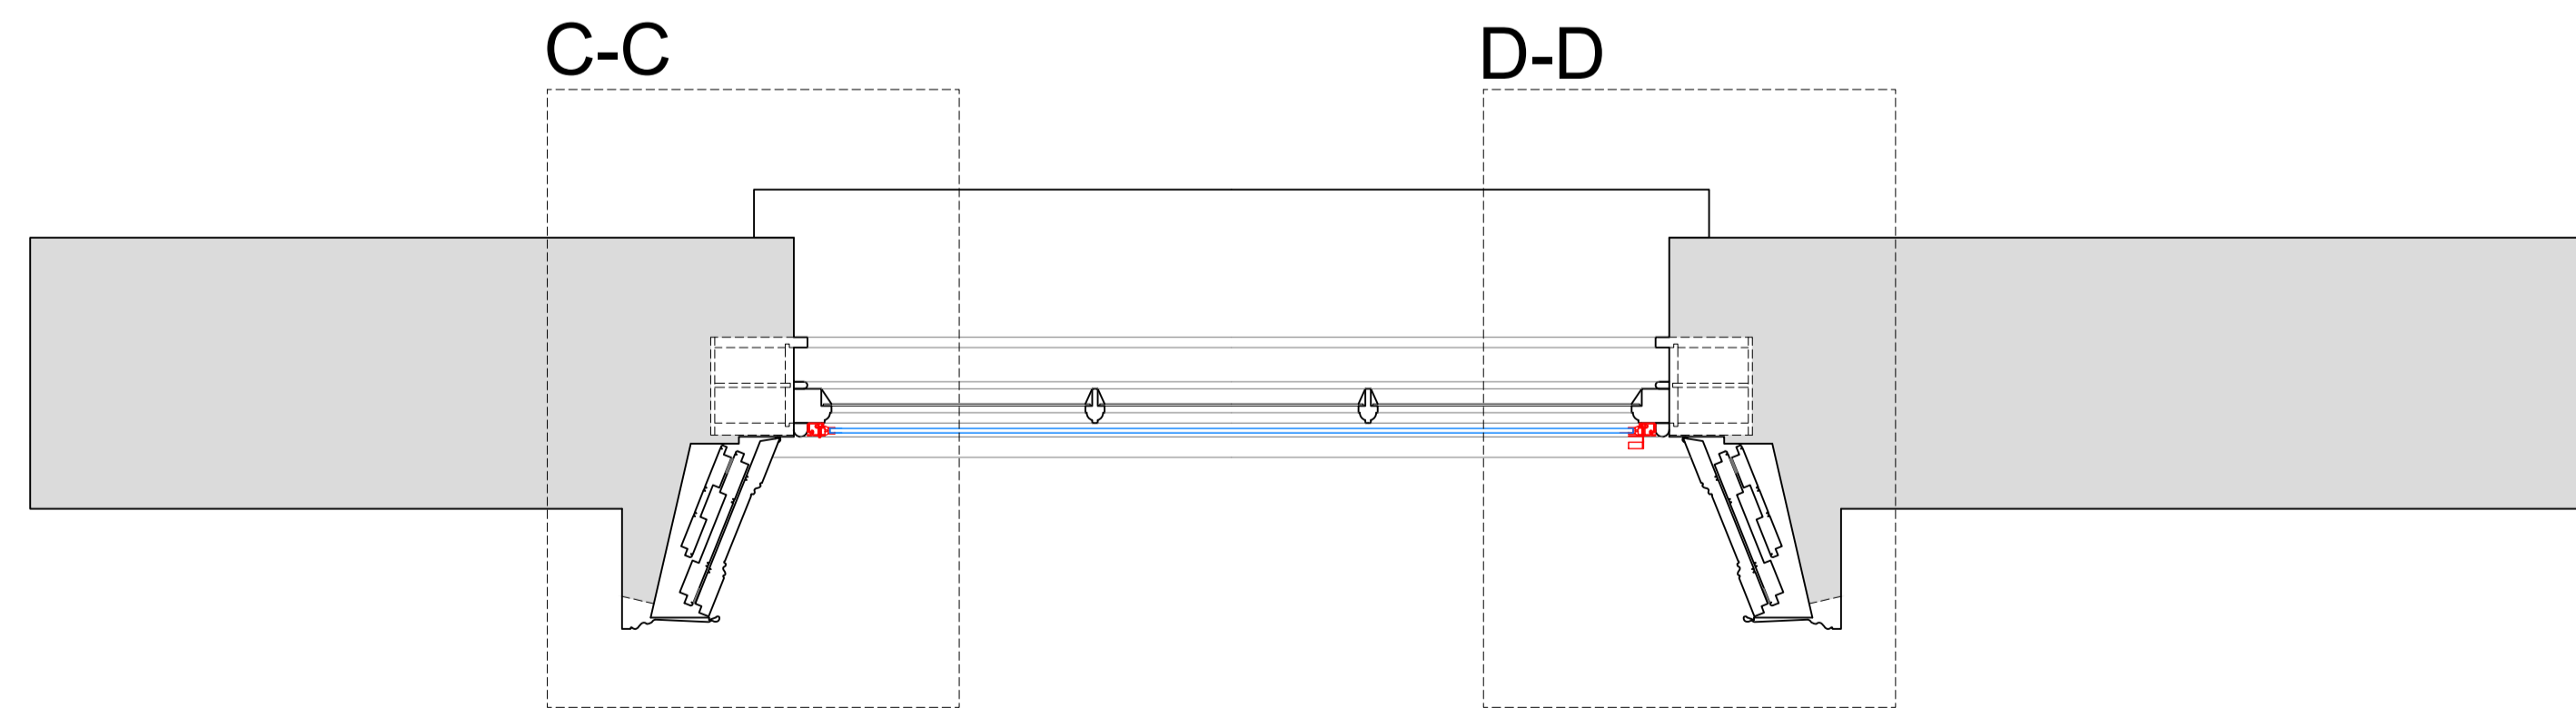

SECONDARY GLAZING SHOWN IN RED FOR VISUAL CLARITY ONLY

Revision	Date	Amendment
1.0	15-04-2019	Issued for listed building consent application

Do not reproduce this drawing without written permission  
All dimensions are in millimetres unless stated otherwise

Drawing Not For Construction

**HS2**


High Speed (HS2) Limited  
1st-3rd Floor  
The Podium  
1 Eversholt Street  
London NW1 2DN

**COSTAIN SKANSKA**


Costain Skanska Joint Venture  
9th Floor  
The Tower  
1 Eversholt Street  
London NW1 2DN

Site Address: 35 A Mornington Terrace, London NW1			
Drawing Title: Ground Floor - Lounge: PROPOSED FRONT Secondary Glazing Details -Sheet 2 of 3			
Drawn by: AP & PB	Checked by: PB	Reviewed by: OB	Presented by: as shown @ A1
Date: 11-04-2019	Drawing No: WPI P066B NI - 35A MT-PR-GF-J-02.1	Revision: 1.0	


Section C-C  
Scale: 1:5 on A1

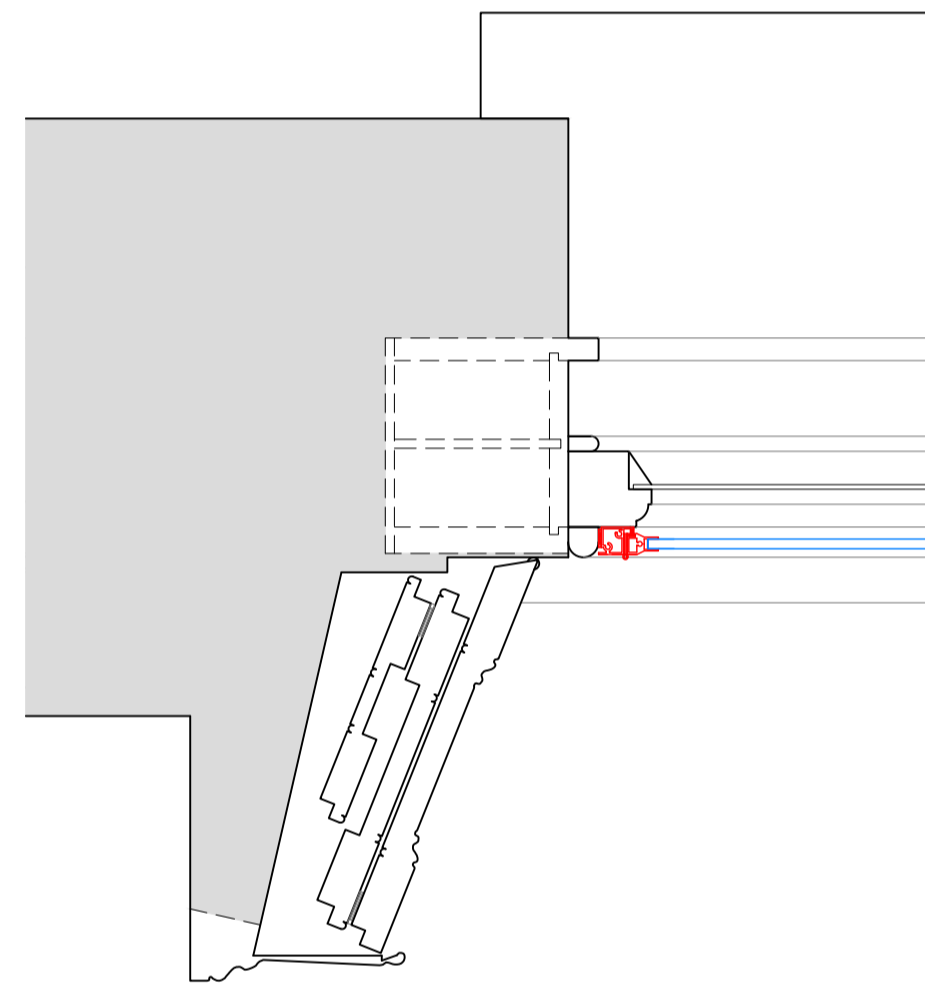


Section D-D  
Scale: 1:5 on A1

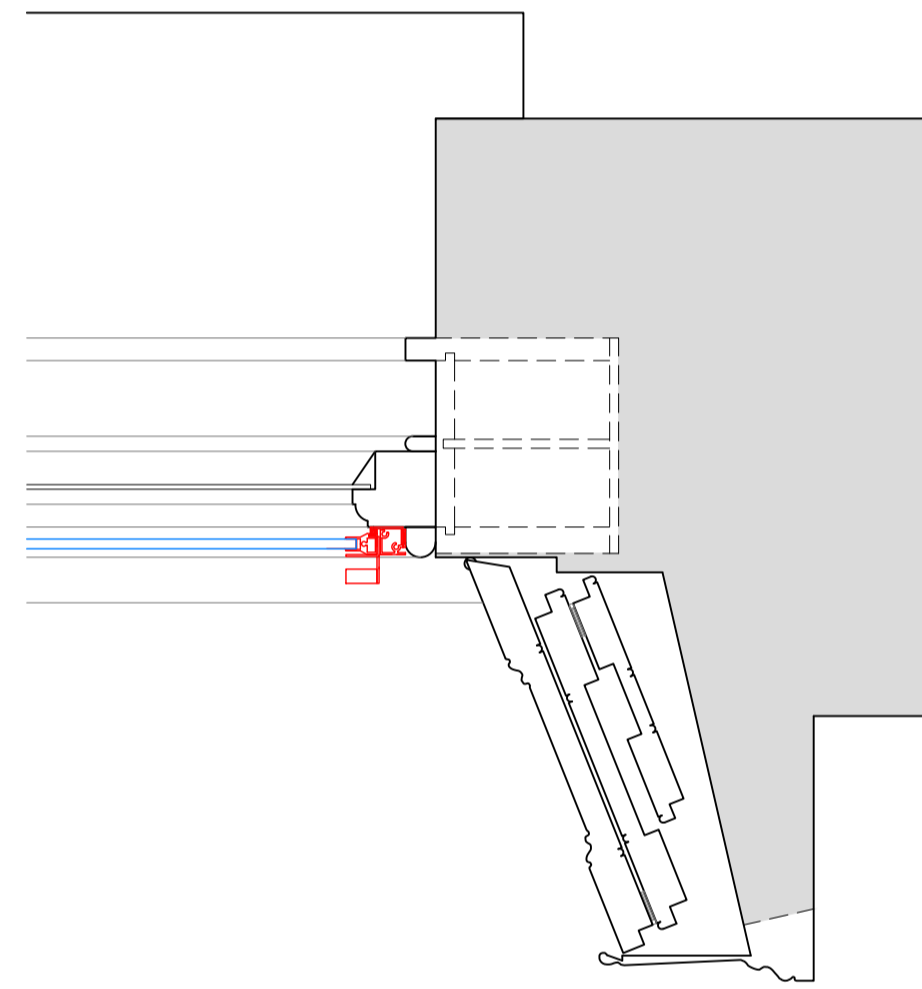

Section E-E  
Scale: 1:5 on A1

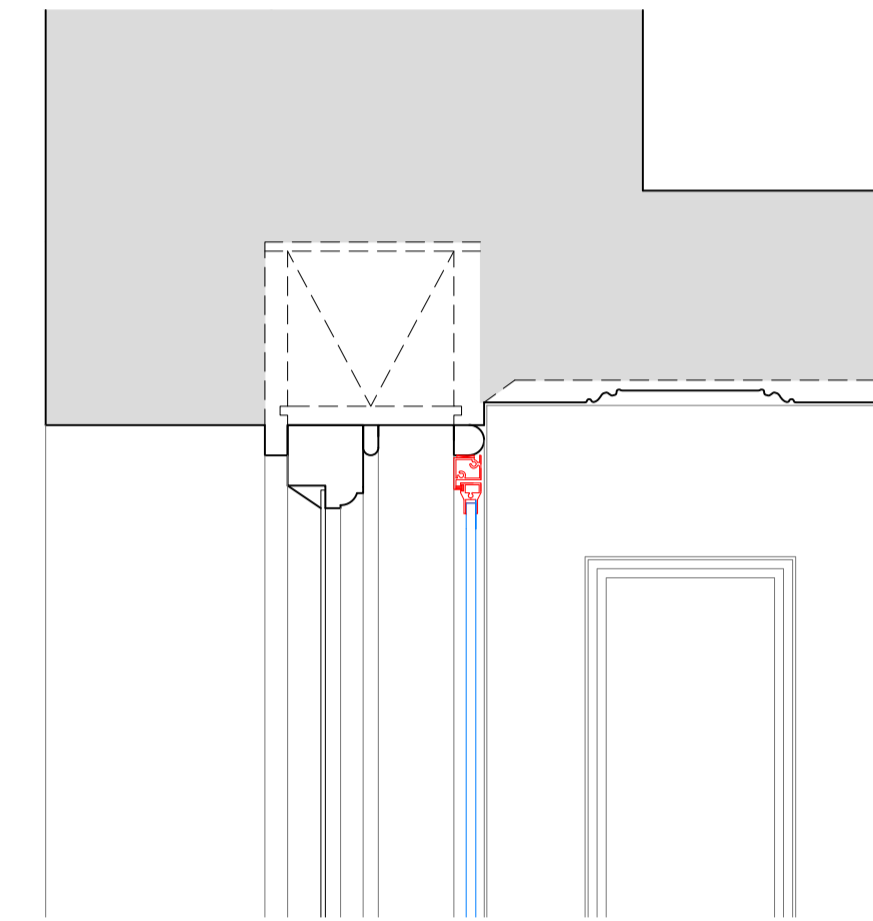

Section F-F  
Scale: 1:5 on A1

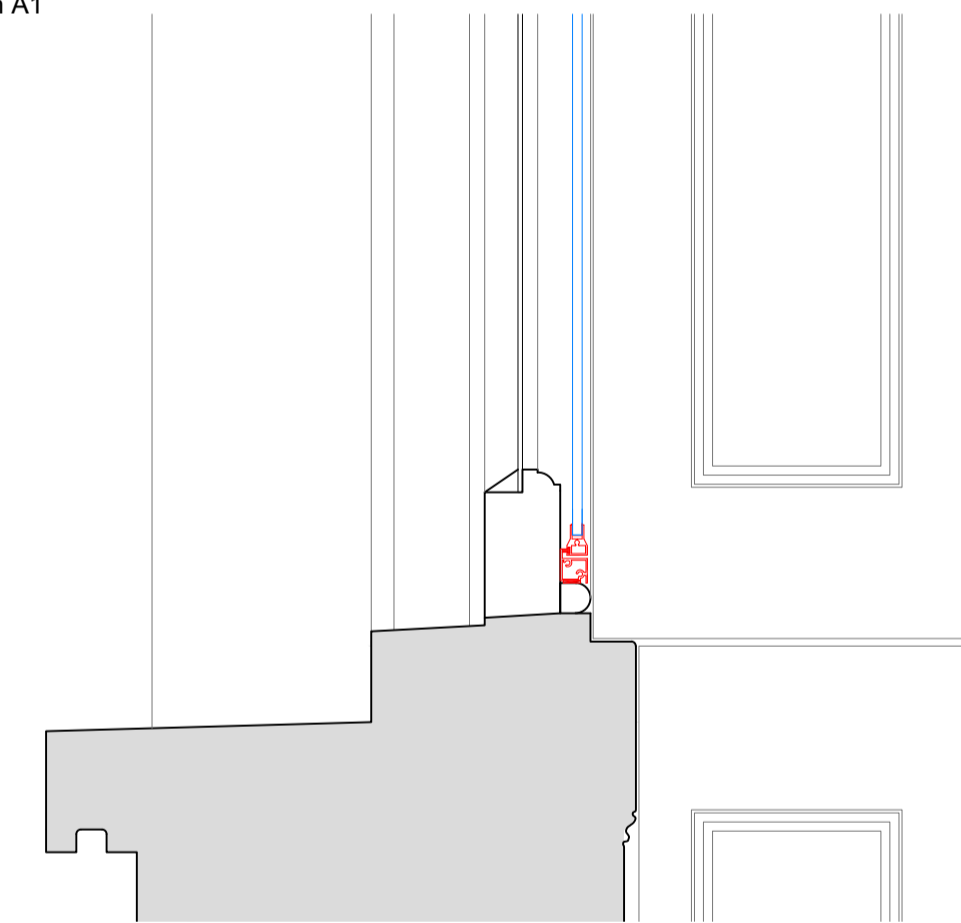

SECONDARY GLAZING SHOWN IN RED FOR VISUAL CLARITY ONLY

Revision	Date	Assessment
1.0	15-04-2019	Issued for listed building consent application

Do not reproduce this drawing without written permission  
All dimensions are in millimetres unless stated otherwise

Drawing Not For Construction

**HS2**

High Speed (HS2) Limited  
1st-3rd Floor  
The Podium  
1 Eversholt Street  
London NW1 2DN

**COSTAIN SKANSKA**

Costain Skanska Joint Venture  
9th Floor  
The Tower  
1 Eversholt Street  
London NW1 2DN

Site Address: 35 A Mornington Terrace, London NW1			
Drawing Title: Ground Floor - Lounge: PROPOSED FRONT Secondary Glazing Details -Sheet 3 of 3			
Drawn by: AP & PB	Checked by: PB	Presented by: OB	Scale: 1:5 @ A1
Date: 11-04-2019	Drawing No: WPI P066B NI - 35A MT-PR-GF-J-02.2	Revision: 1.0	