


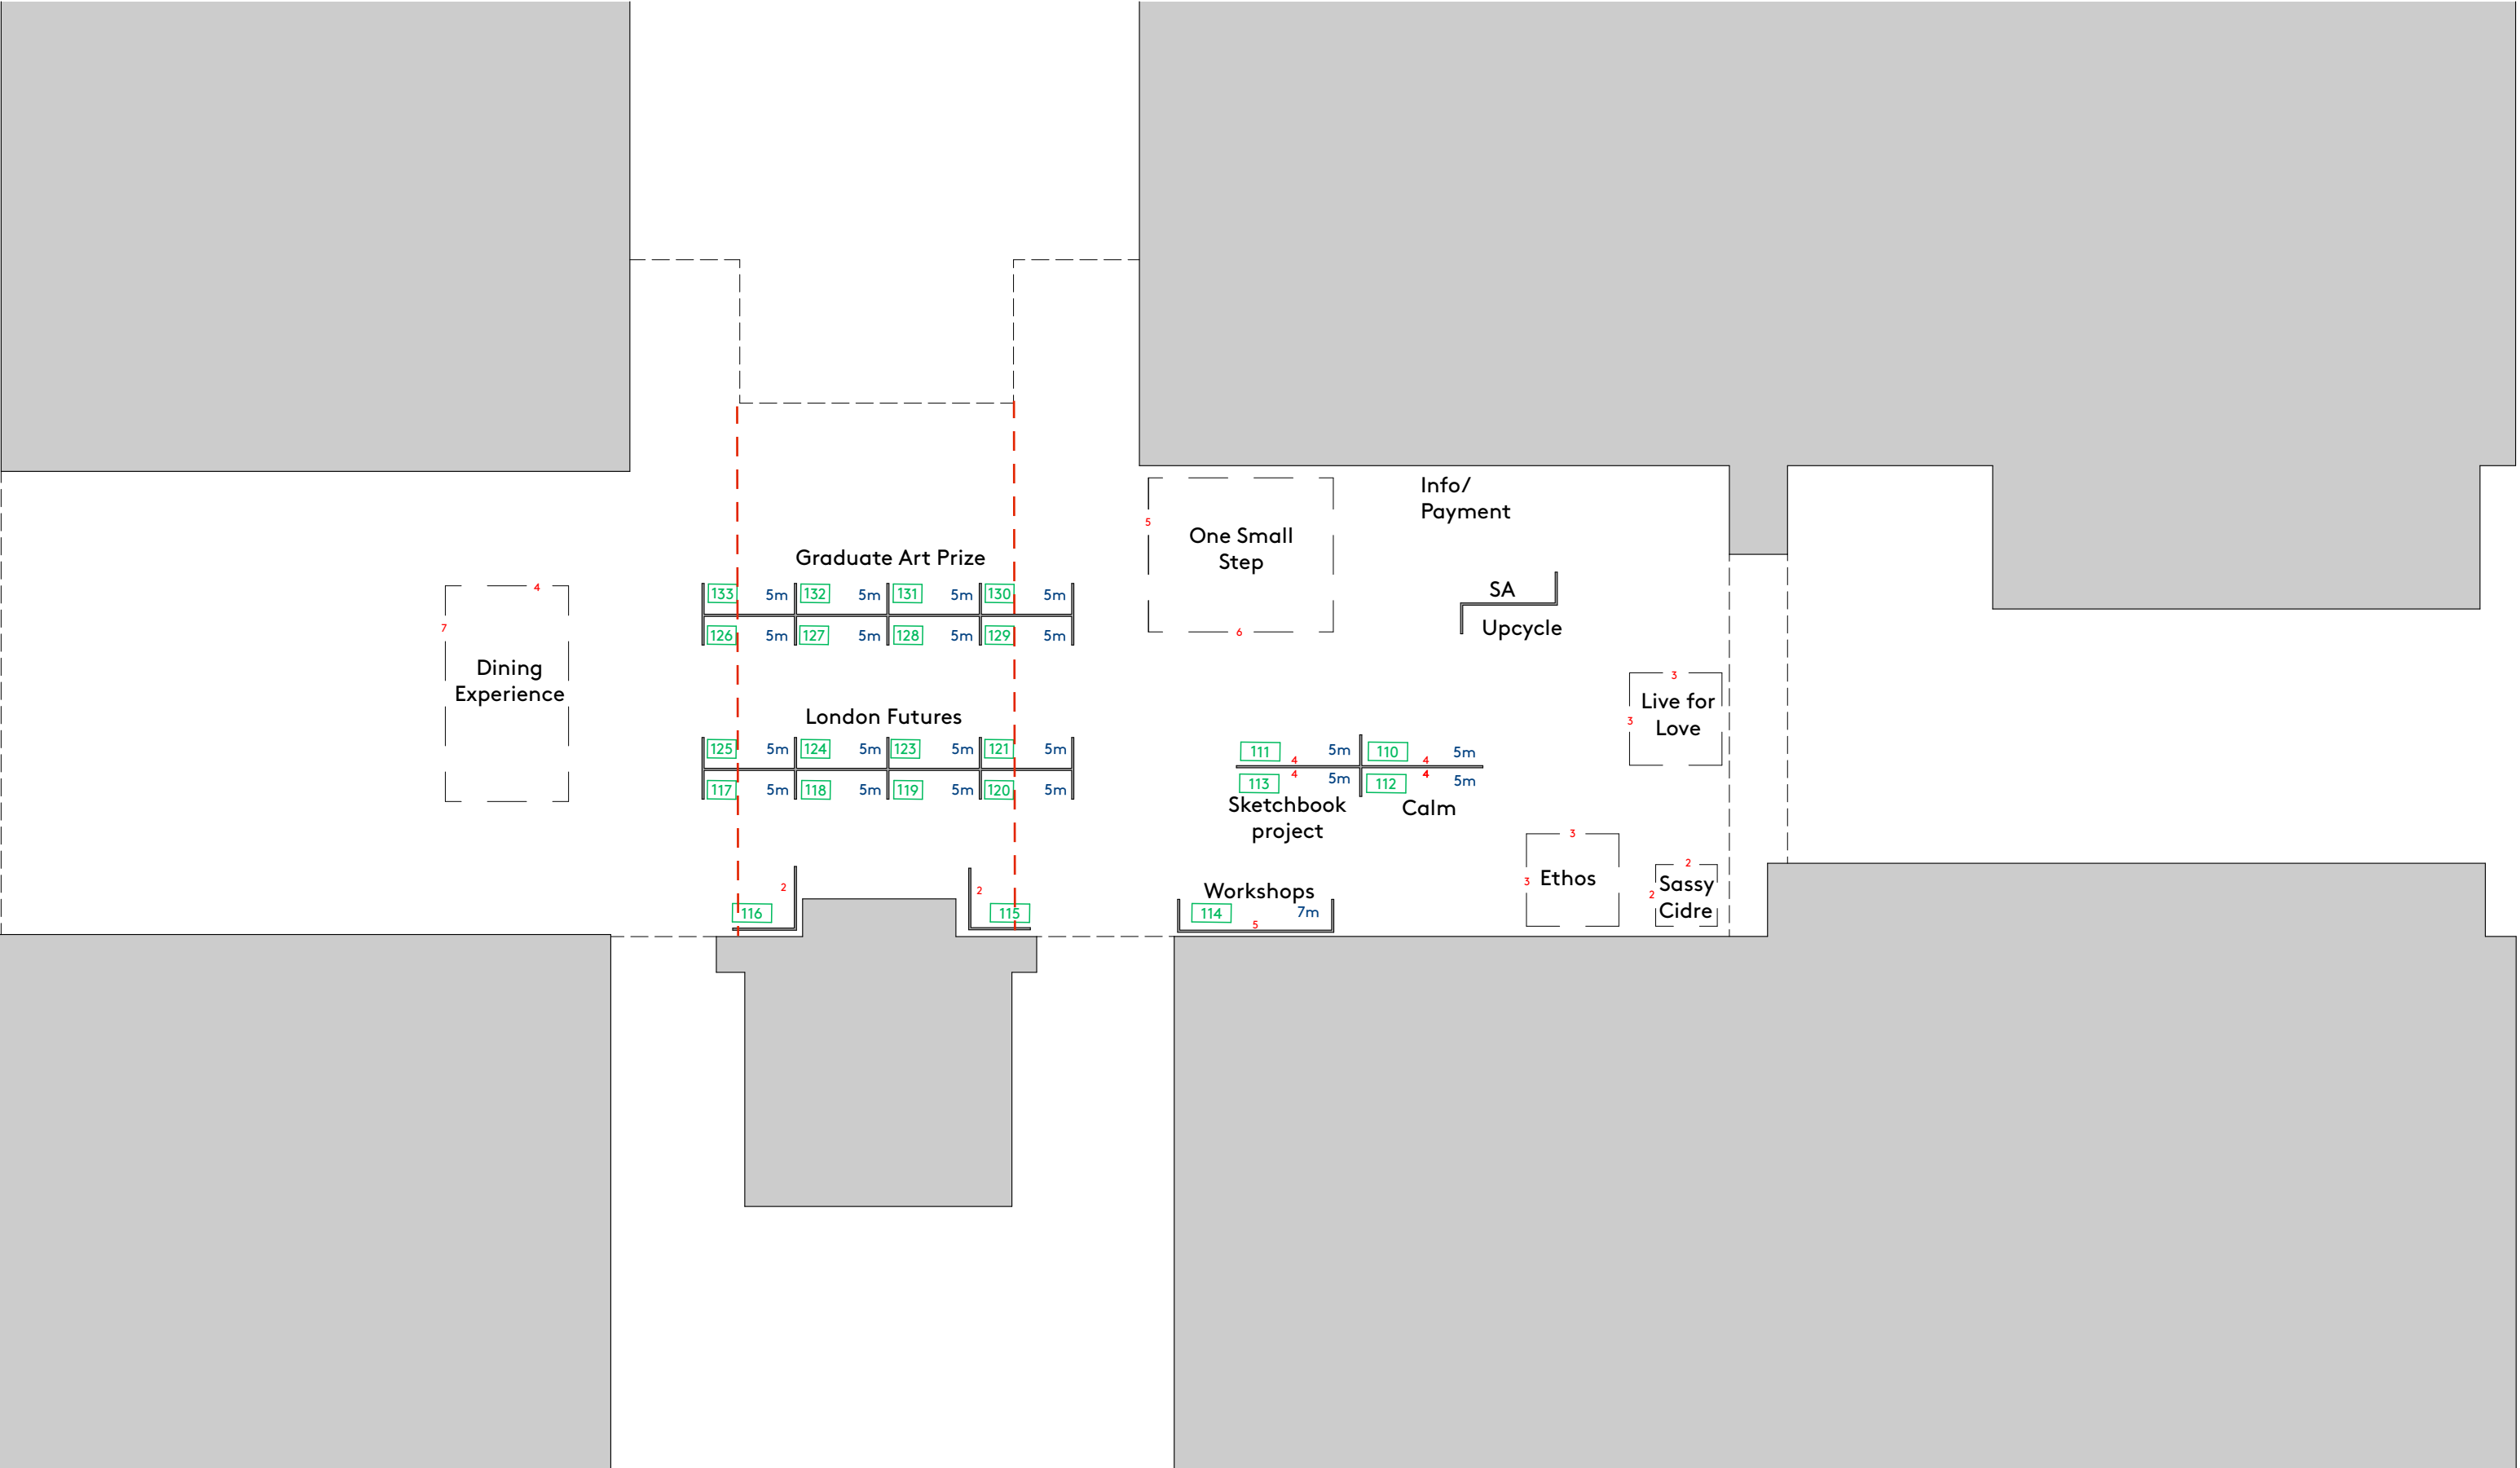

THE OTHER ART FAIR

Kings Cross
London July 2019

DATE	SCALE	DRAWING REFERENCE	REV
03.06.2019	1:200	LDN/07-19/102	1

PRESENTED BY  SAATCHI ART

