




**1** Typical SVP Penetration  
1 : 10

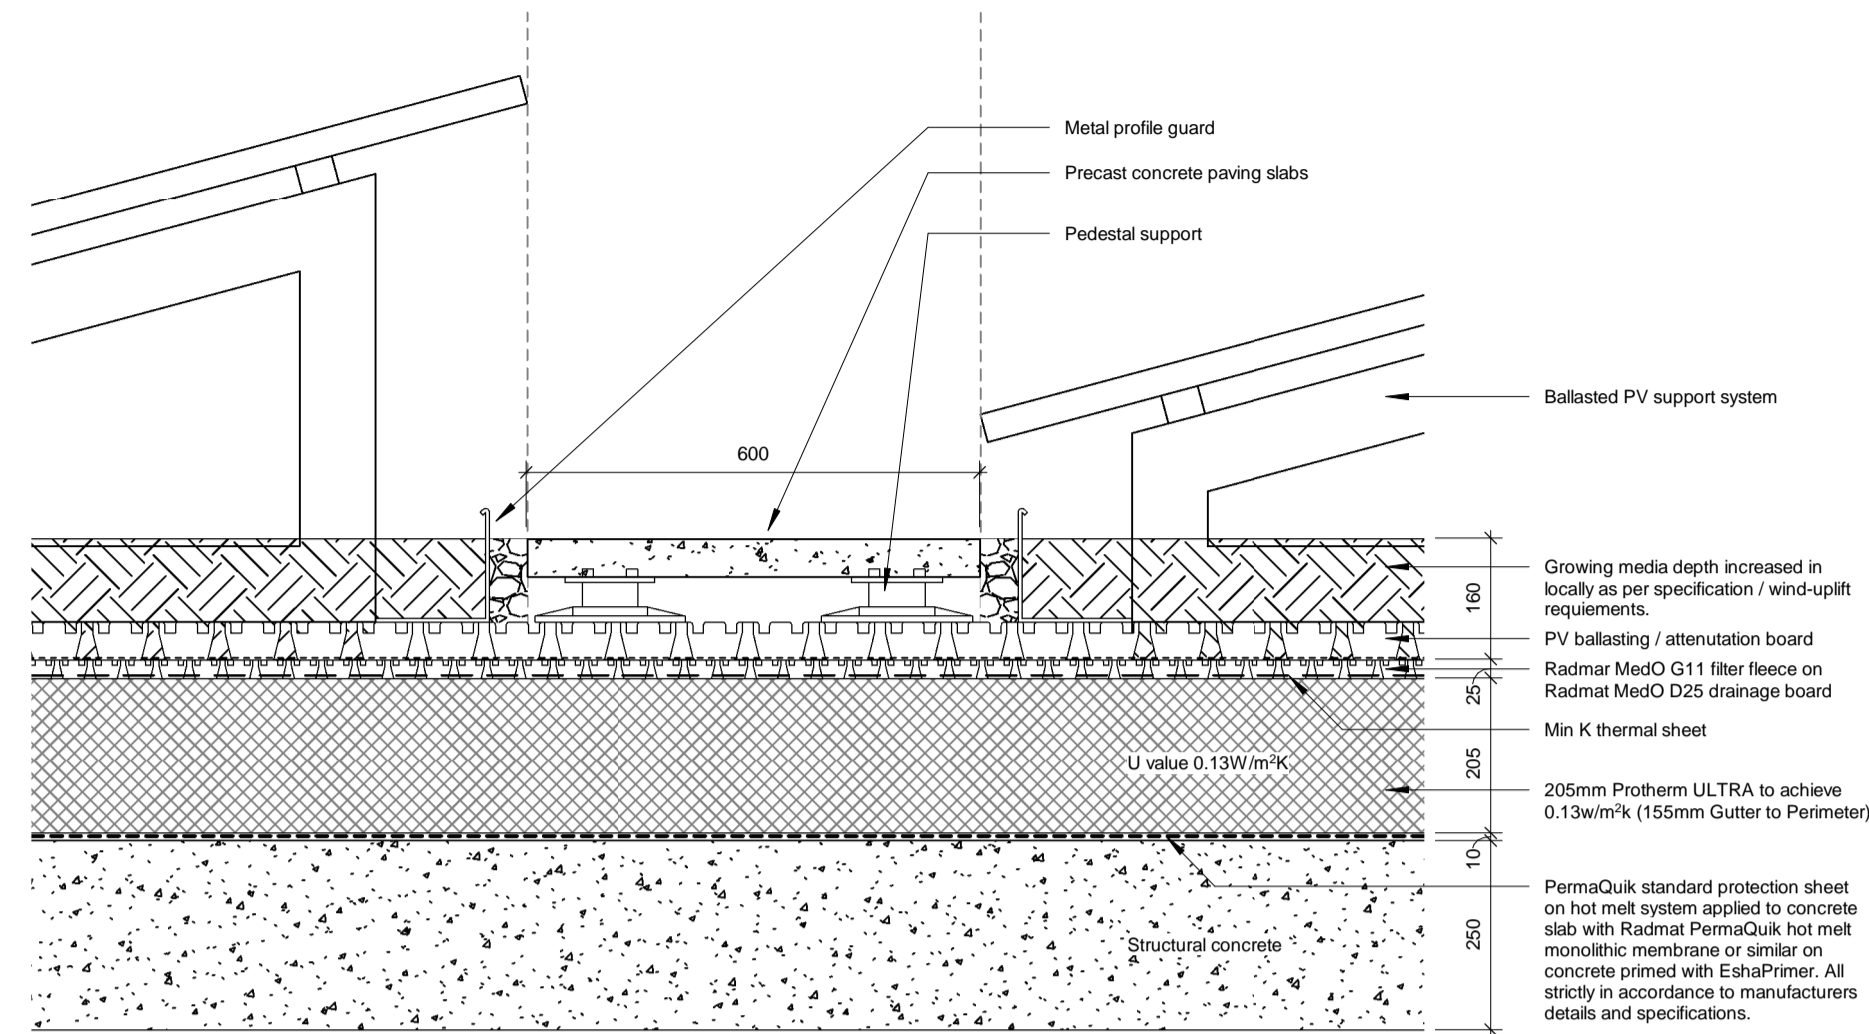


**2** Typical Paving to PV  
1 : 10

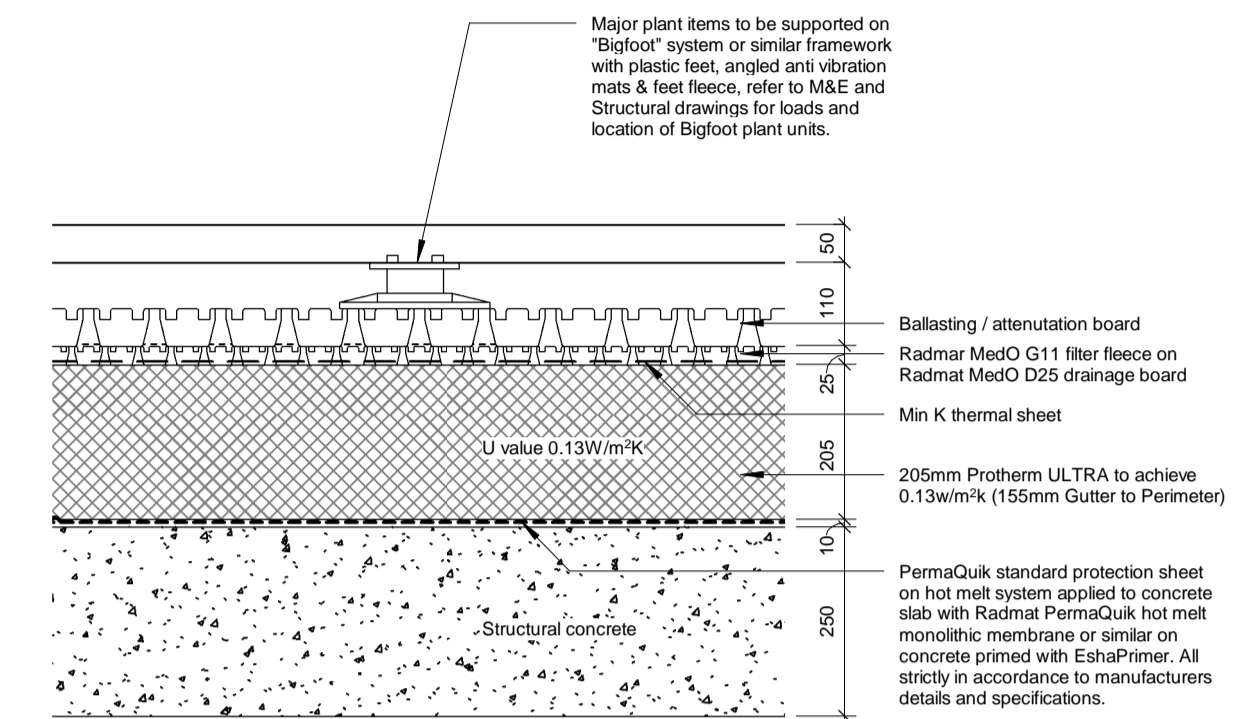


**3** Typical Plant Support  
1 : 10

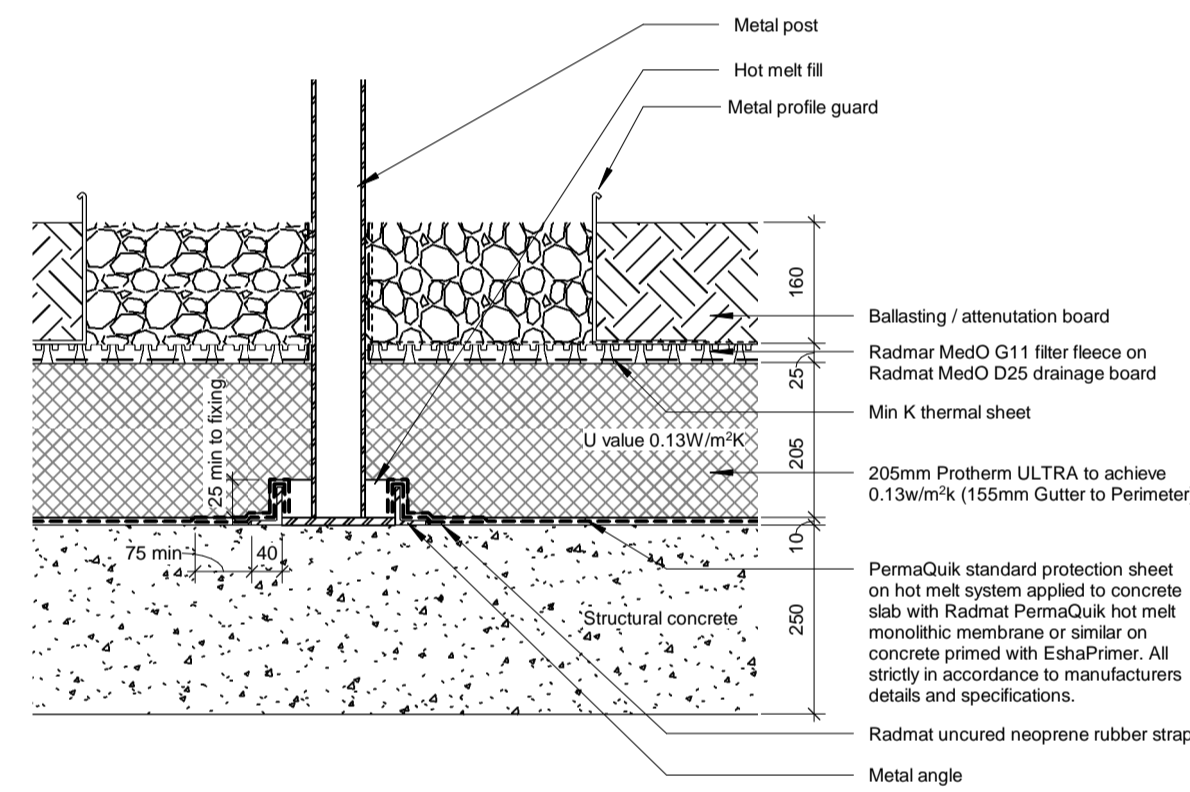


**4** Typical Post Connection to Concrete  
1 : 10

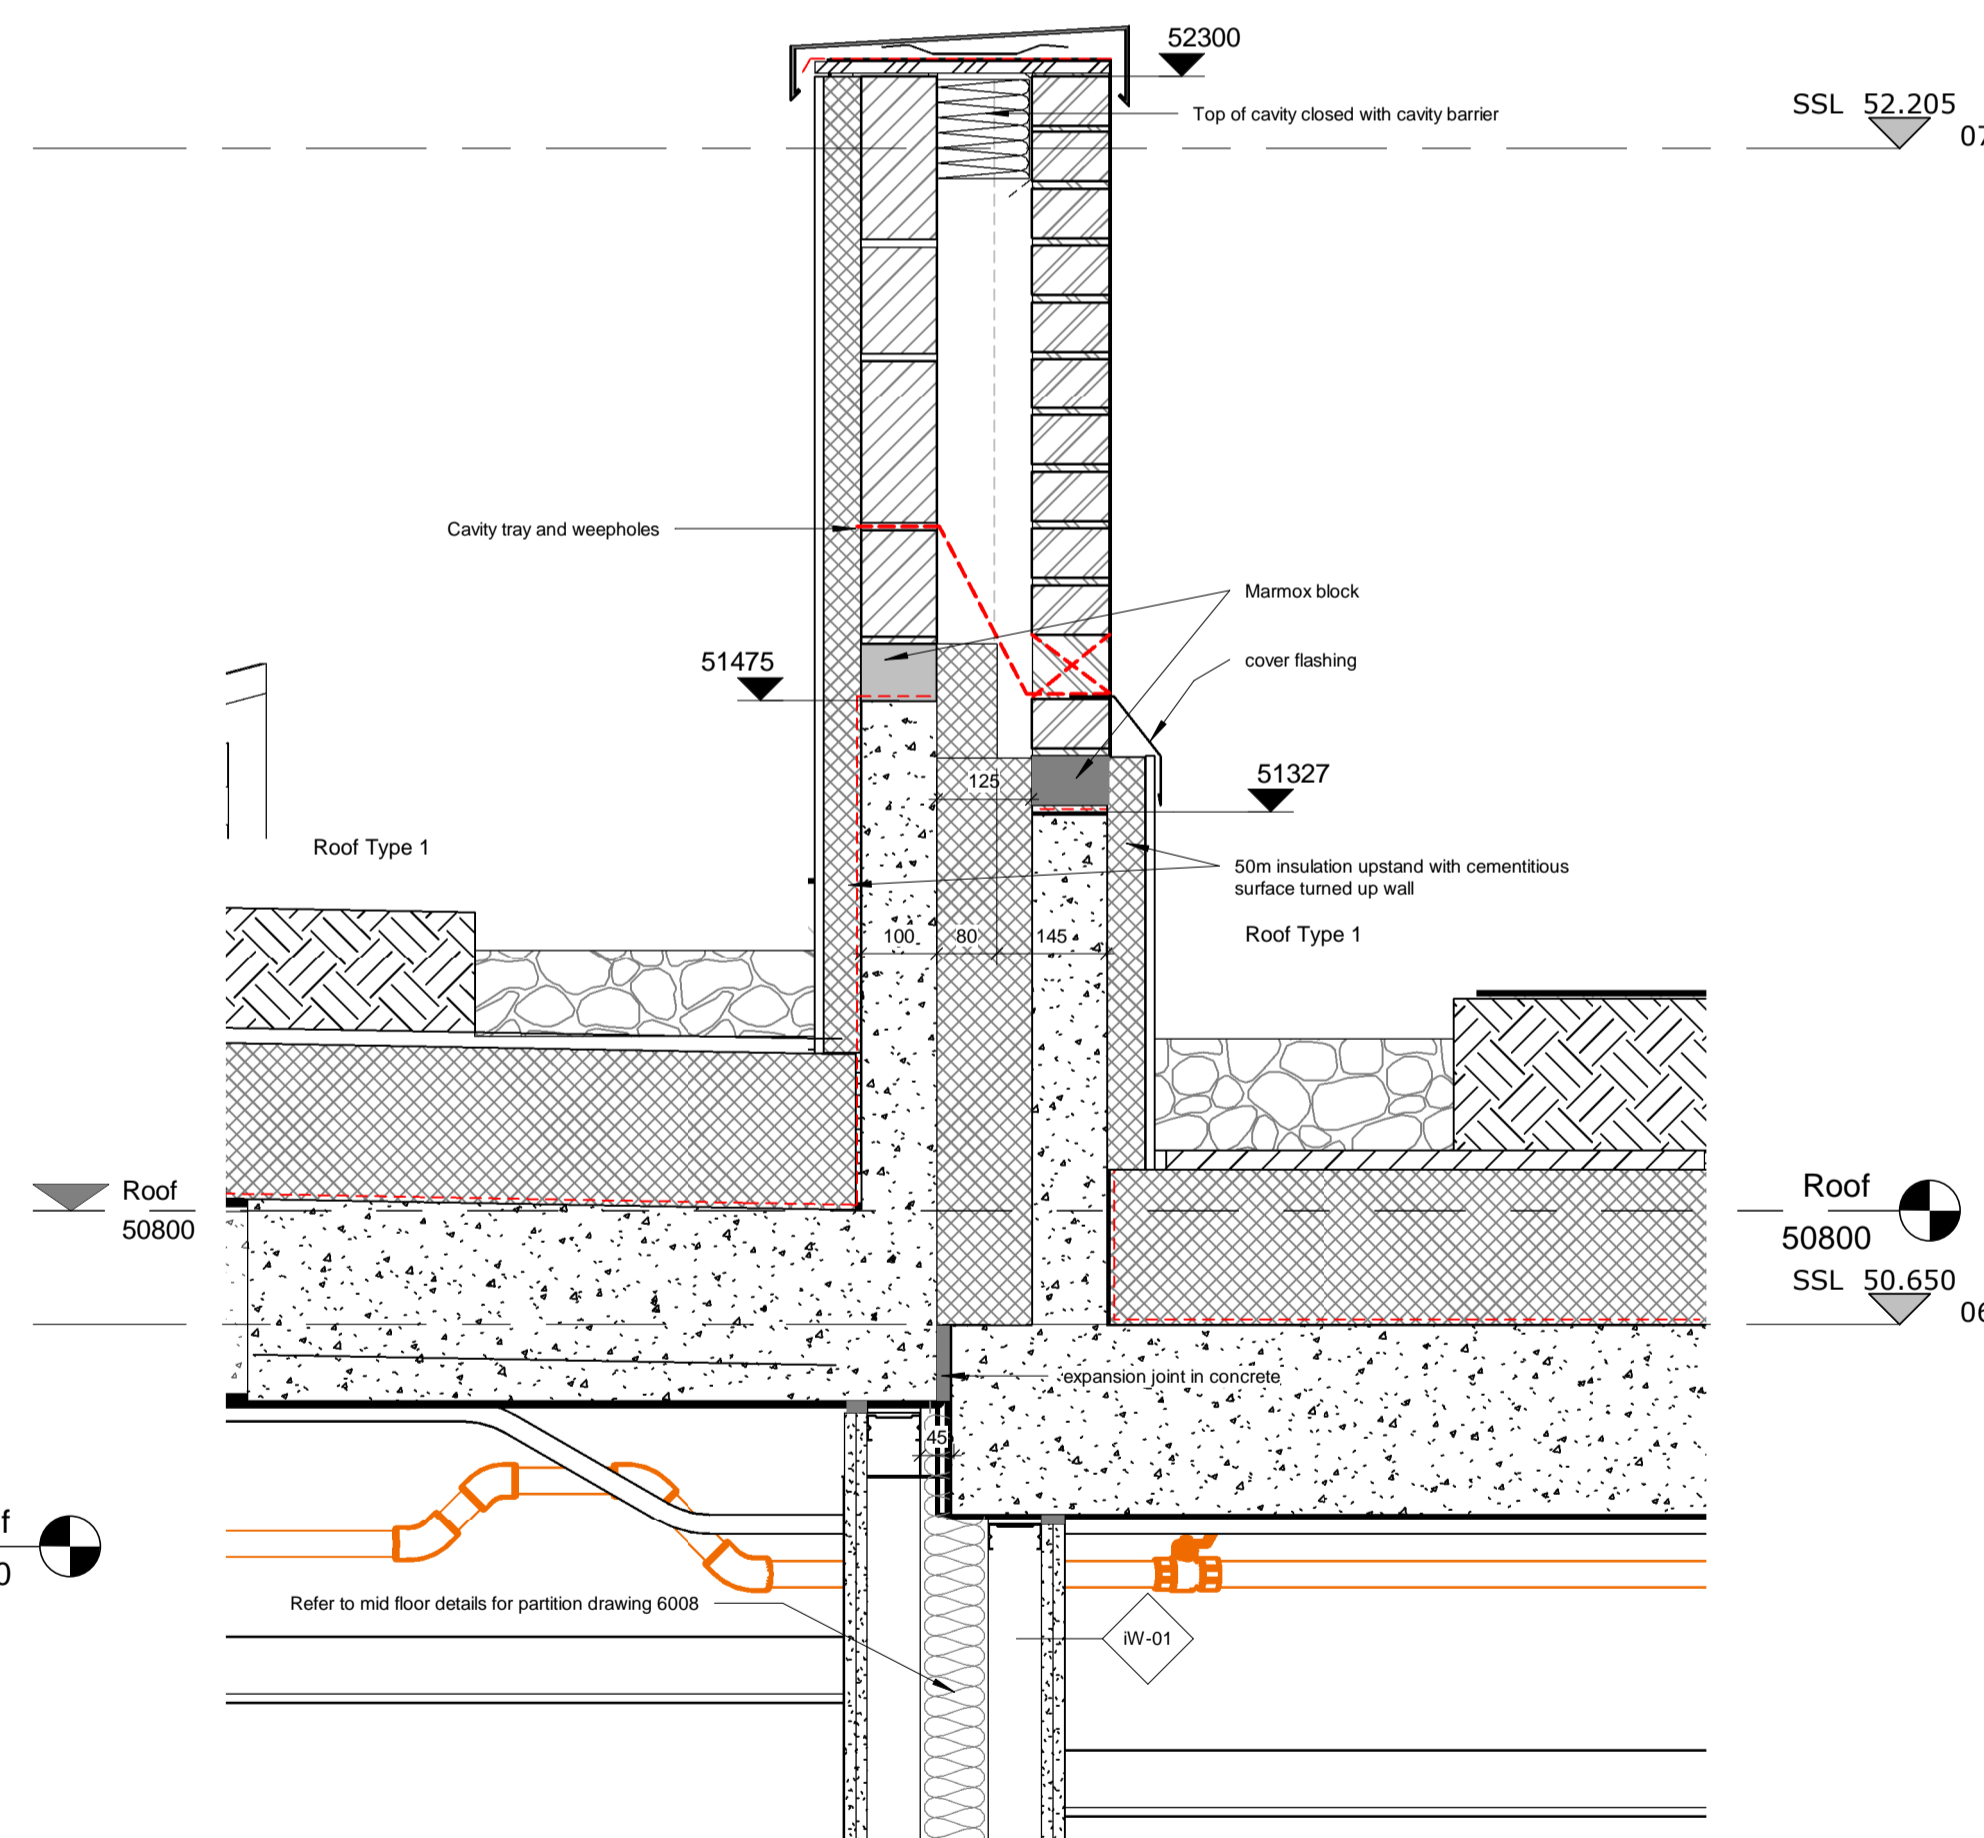

**5** Roof detail  
1 : 10

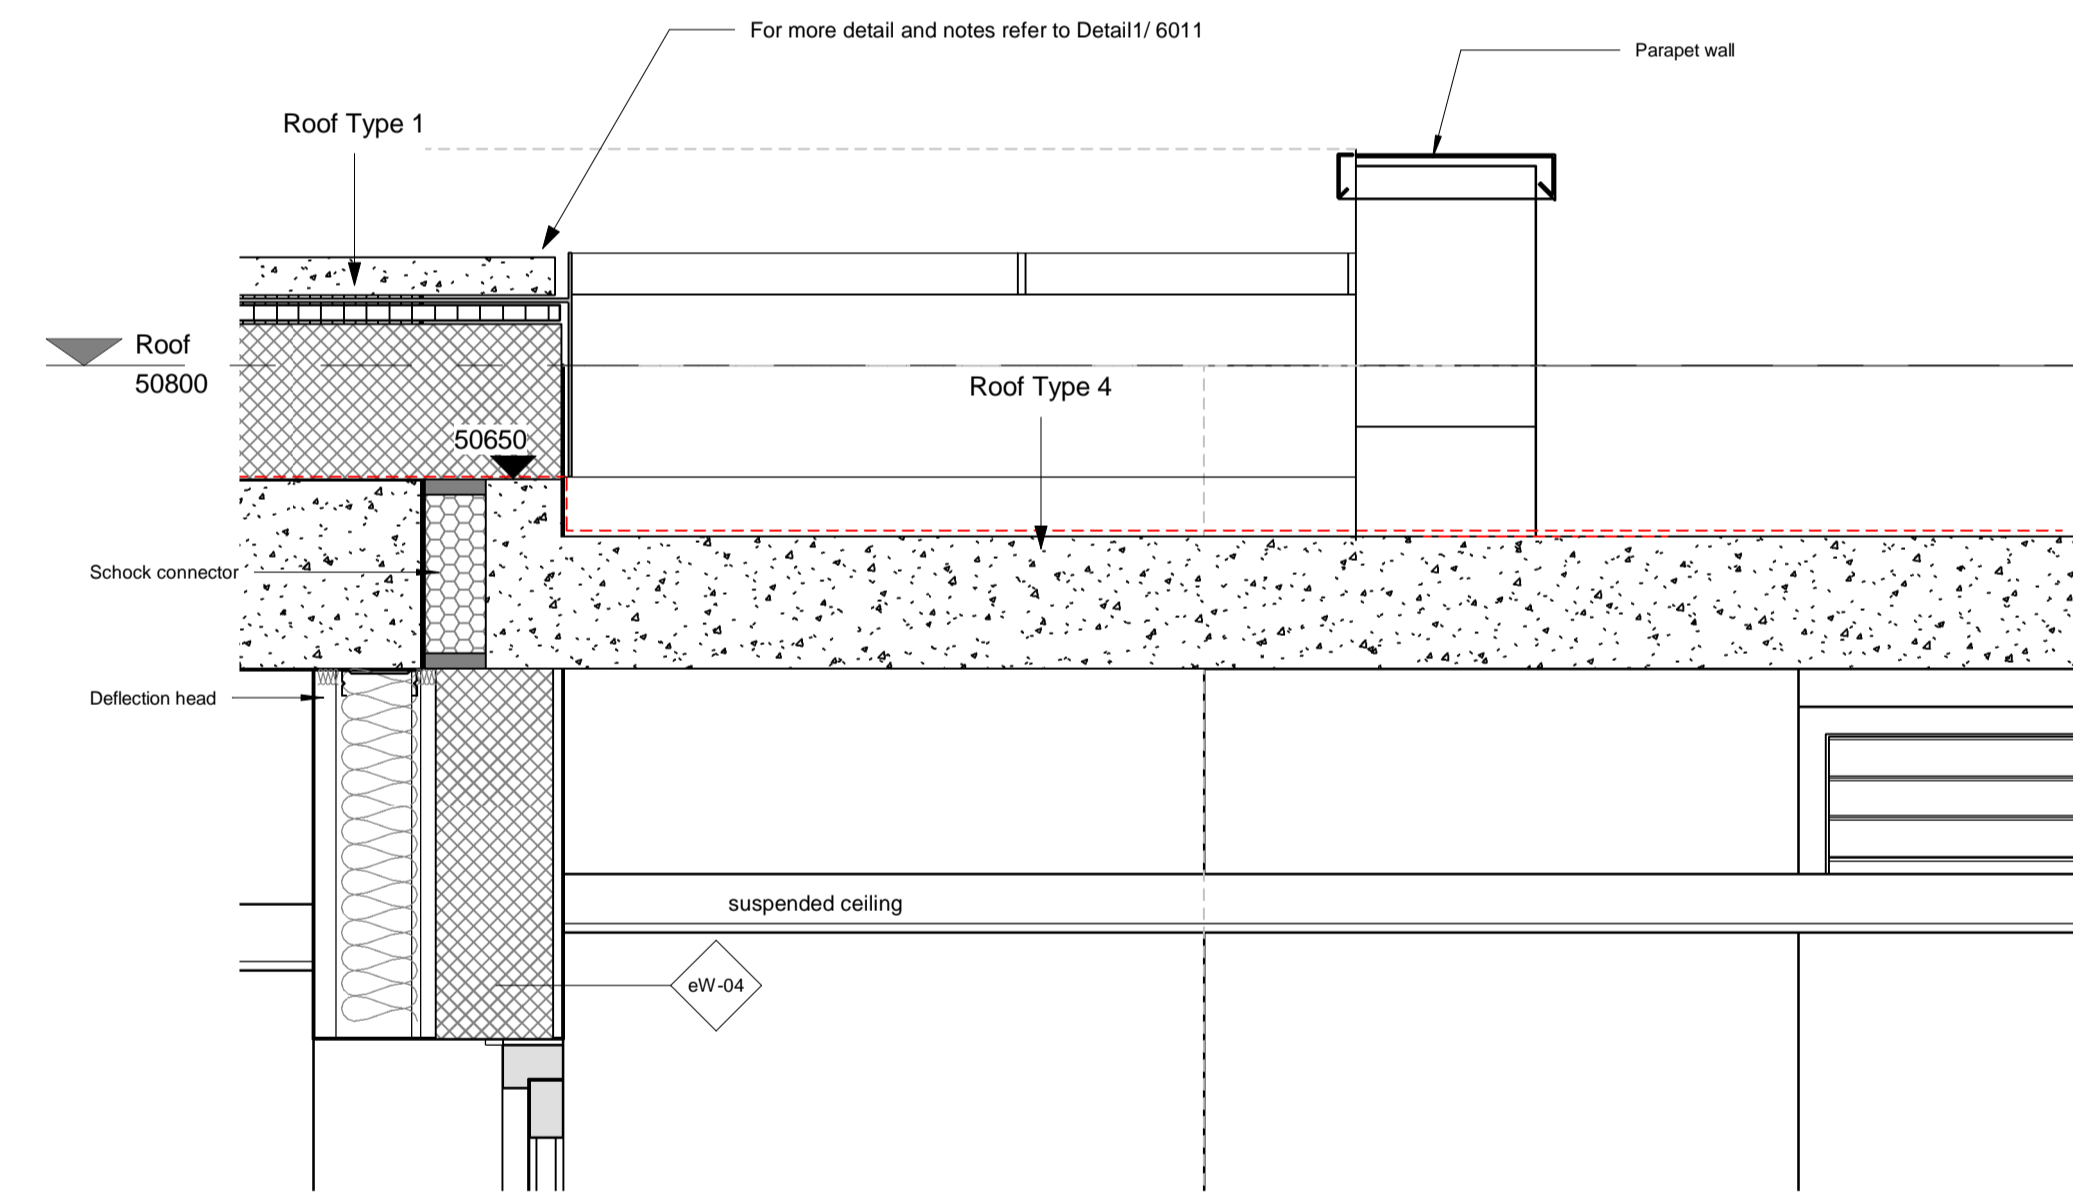

**6** Roof Step Detail  
1 : 10

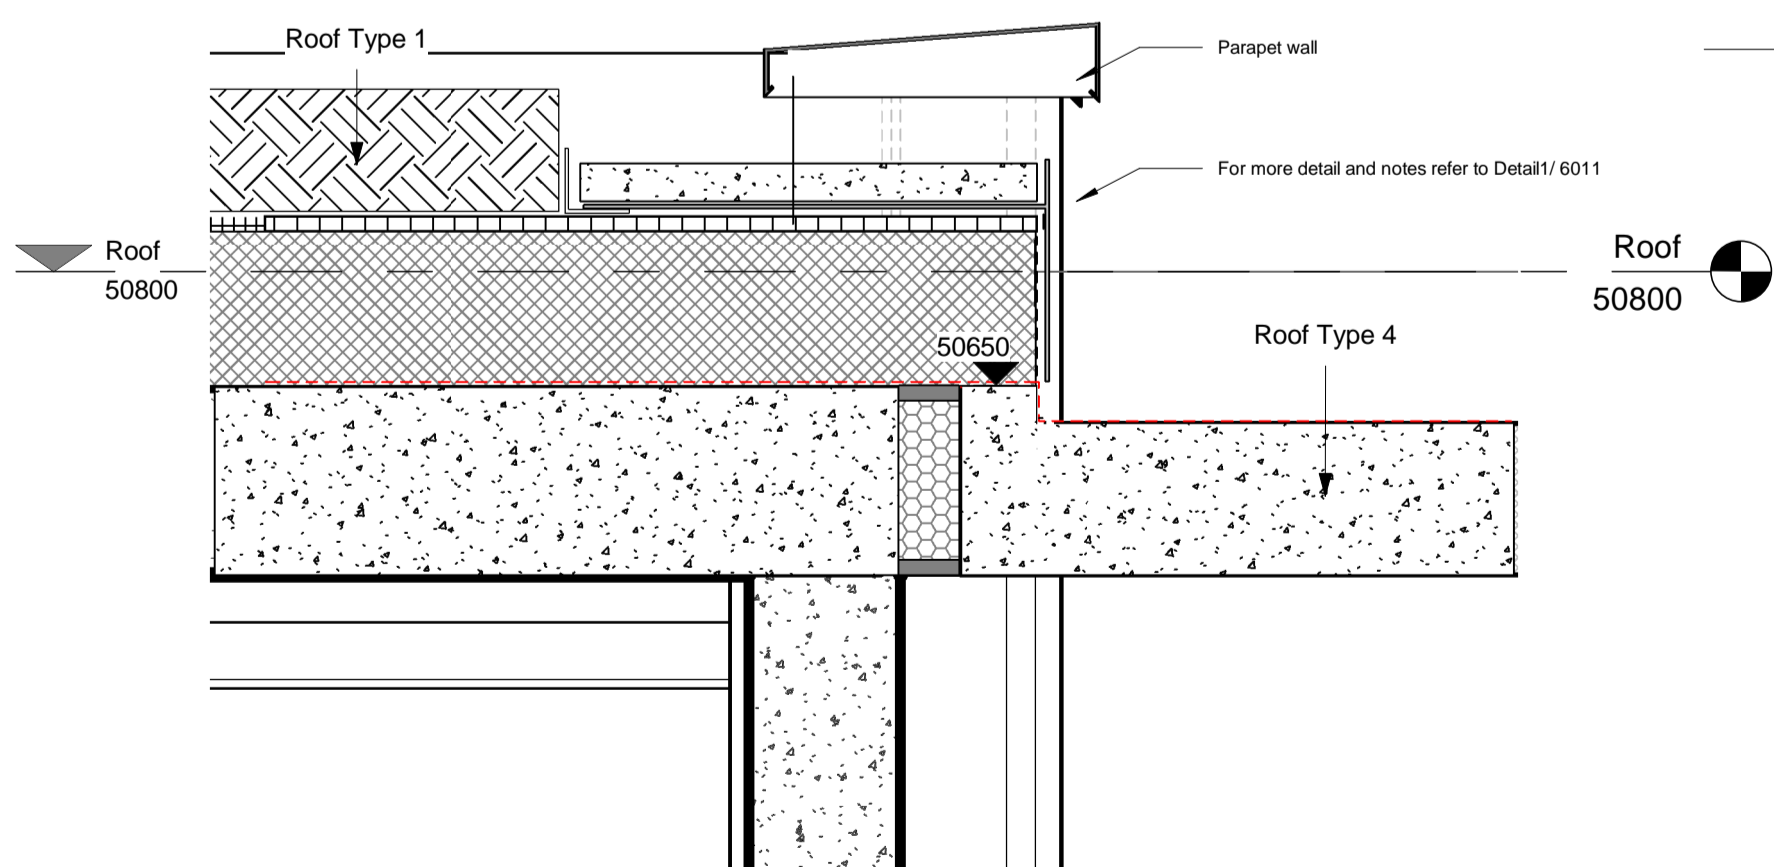

**7** Roof Step Detail 2  
1 : 10

Rev	Date	Description	Dwn	Ckd
A	31-05-19	Detail 5, 6 and 7 added	PJ	JB
-	02-05-19	First Issue	GC	PJ

**Charlie Ratchford, Extra Care**  
Roof Details Sheet 3

**AA4796C-6022** **REV A**  
CONSTRUCTION

Drawn GC Checked PJ Date May '19 Scale @ A1 1:10