




NORTH EASTERN ELEVATION SCALE 1:100

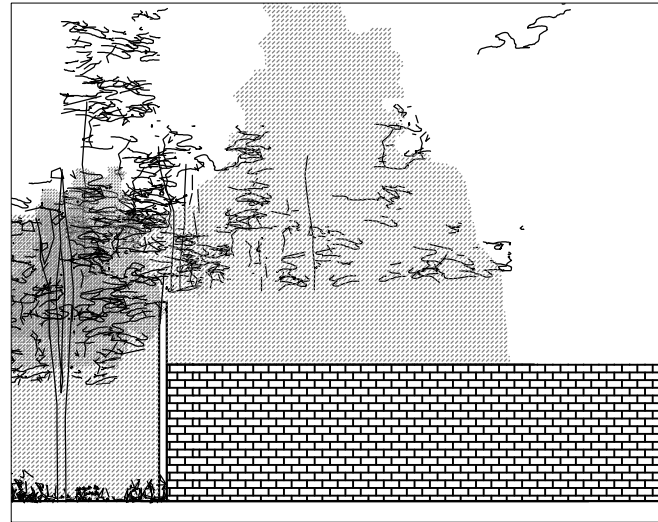

SOUTH EASTERN ELEVATION SCALE 1:100

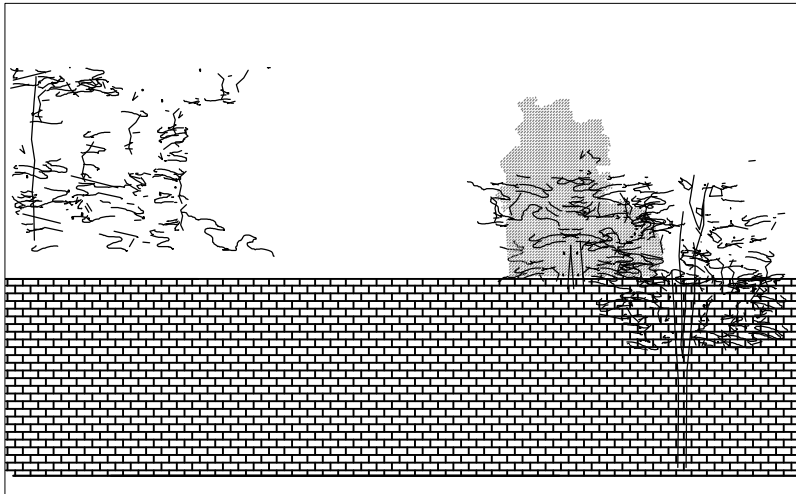


SOUTH WESTERN ELEVATION SCALE 1:100

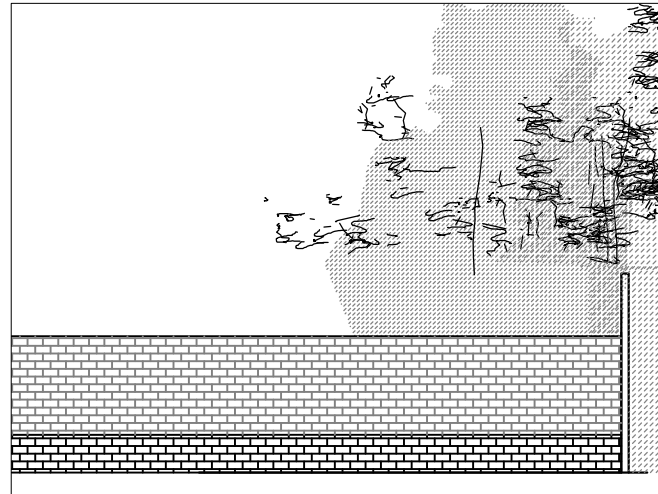

NORTH WESTERN ELEVATION SCALE 1:100



EXISTING ELEVATIONS
SCALE 1:100

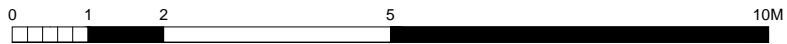

| | |
|---------------------------------------|--------------|
| DRAWING EXISTING ELEVATIONS | NOTES |
| STATUS PLANNING | |

| | | | |
|-------------------------------------|-------------------|----------------------------|---------------------------|
| DRAWN BY JW | CHECKED BY | SCALE 1/100 @ A4 | DATE 04.06.2019 |
| DRAWING NUMBER 1903.PL.05 | | | REVISION - |

| | |
|------------------------------------|--|
| PROJECT JONATHAN MYERSON | SITE ADDRESS 131 ARLINGTON ROAD LONDON NW1 7ET |
| STAGE PLANNING | |

ecospace
architecture, naturally

5A/6A ILIFFE YARD
LONDON SE17 3QA
T: 020 7703 4004
F: 020 7708 4750
E: info@ecospacestudios.com