

EXISTING PLAN @ 1.50
FOR PLANNING PURPOSES



Client:
SONS + DAUGHTERS

Project:
COAL DROPS YARD

Title:
EXISTING PLAN

Drawing No:
PL 001

Job No:
081

Scale:
1:50@A1

Drawn:
JM

Reviewed:
LK

STATUS:
PLANNING

Revision:

Date: 04.06.2019


All drawings have been prepared from a digital survey or existing drawings provided by others. accuracy cannot be assumed.
It is the contractors responsibility to carry out site dimension checks and produce production drawings. Details will be subject to approval of production drawings and site strip out.

This drawing is to be read in conjunction with all other architects drawings, specifications and all other consultants' information.


All proprietary systems shown on this drawing are to be installed strictly in accordance with the manufacturers / suppliers recommended details.

Any discrepancies between information shown on this drawing and any other contract information or manufacturers / suppliers recommendations is to be brought to the attention of the designer.

This drawing is the property of block1: design. copyright is reserved by them and the drawing issued on condition that it is not copied either wholly or in part without the consent of BLOCK1: DESIGN Ltd

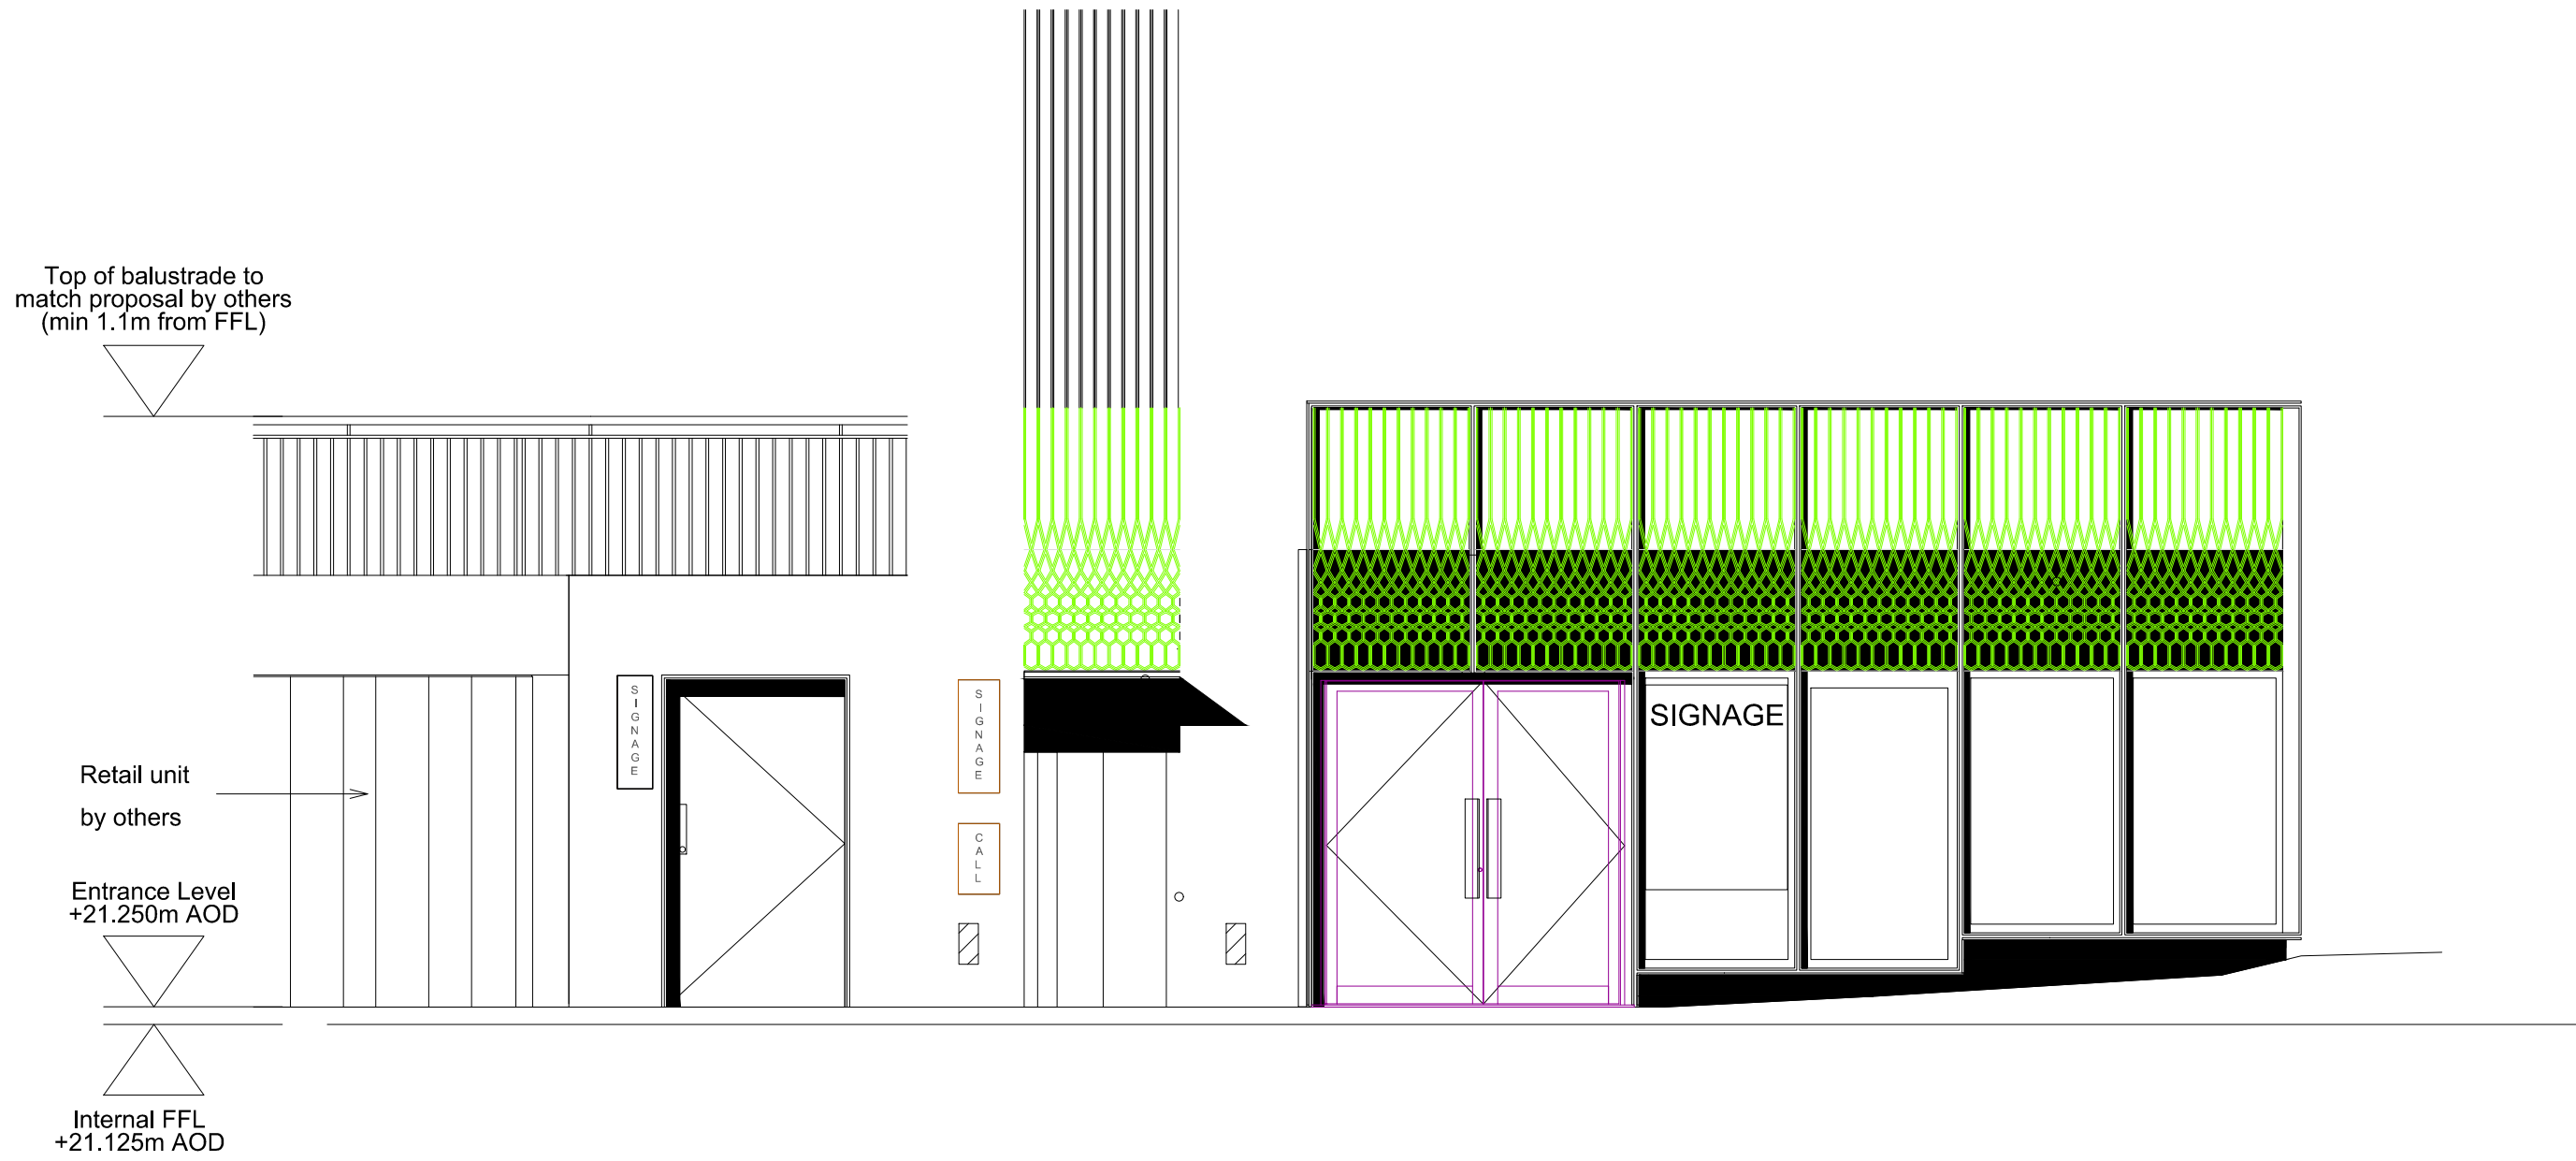

EXISTING ELEVATION AA @ 1.50
FOR PLANNING PURPOSES

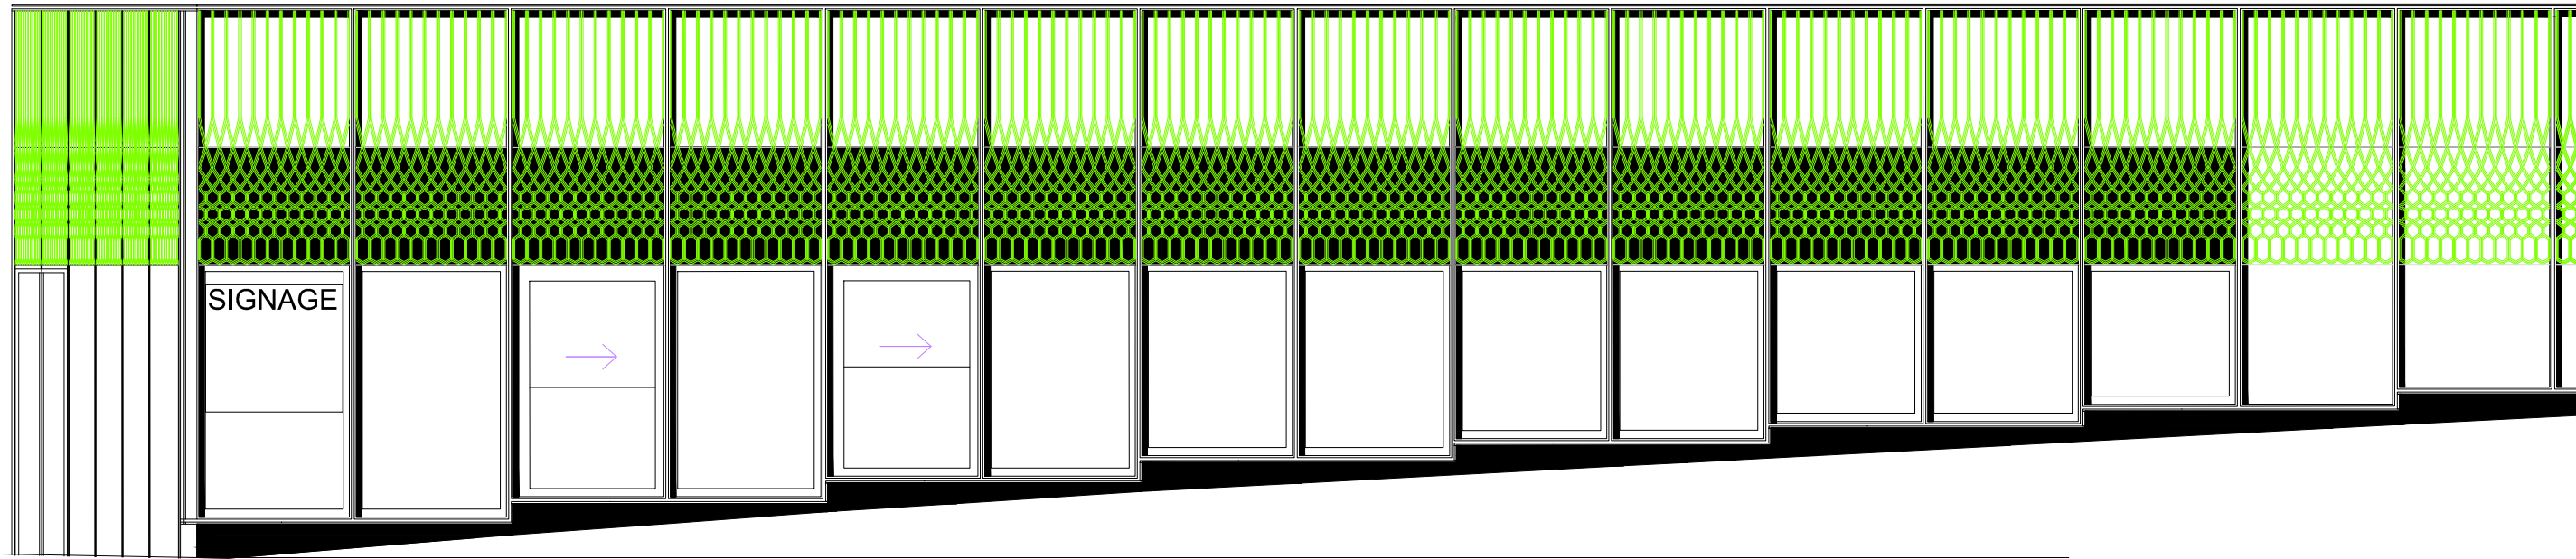

EXISTING ELEVATION BB @ 1.50
FOR PLANNING PURPOSES



WALL LEGEND
DEMOLITIONS



Client:
SONS + DAUGHTERS

Project:
COAL DROPS YARD

Title:
EXISTING SHOPFRONT

Drawing No:
PL 002

Job No:
081

Scale: 1:50 @ A1

Drawn:
JM

Reviewed:
LK

STATUS:
PLANNING

Revision:

Date: 04.06.2019

All drawings have been prepared from a digital survey or existing drawings provided by others. accuracy cannot be assumed.
It is the contractors responsibility to carry out site dimension checks and produce production drawings. Details will be subject to approval of production drawings and site strip out.

This drawing is to be read in conjunction with all other architects drawings, specifications and all other consultants' information.

All proprietary systems shown on this drawing are to be installed strictly in accordance with the manufacturers / suppliers recommended details.

Any discrepancies between information shown on this drawing and any other contract information or manufacturers / suppliers recommendations is to be brought to the attention of the designer.

This drawing is the property of block1. design. copyright is reserved by them and the drawing issued on condition that it is not copied either wholly or in part without the consent of BLOCK1. DESIGN Ltd



Client:
SONS + DAUGHTERS

Project:
COAL DROPS YARD

Title:
EXISTING SHOPFRONT

Drawing No: PL 003	Job No: 081
-----------------------	----------------

Scale: N/A

Drawn: JM	Reviewed: LK
--------------	-----------------

STATUS:
PLANNING

Revision:

Date: 04.06.2019


All drawings have been prepared from a digital survey or existing drawings provided by others. accuracy cannot be assumed.
It is the contractors responsibility to carry out site dimension checks and produce production drawings. Details will be subject to approval of production drawings and site strip out.

This drawing is to be read in conjunction with all other architects drawings, specifications and all other consultants' information.

All proprietary systems shown on this drawing are to be installed strictly in accordance with the manufacturers / suppliers recommended details.

Any discrepancies between information shown on this drawing and any other contract information or manufacturers / suppliers recommendations is to be brought to the attention of the designer.

This drawing is the property of block1. design. copyright is reserved by them and the drawing issued on condition that it is not copied either wholly or in part without the consent of BLOCK1. DESIGN Ltd

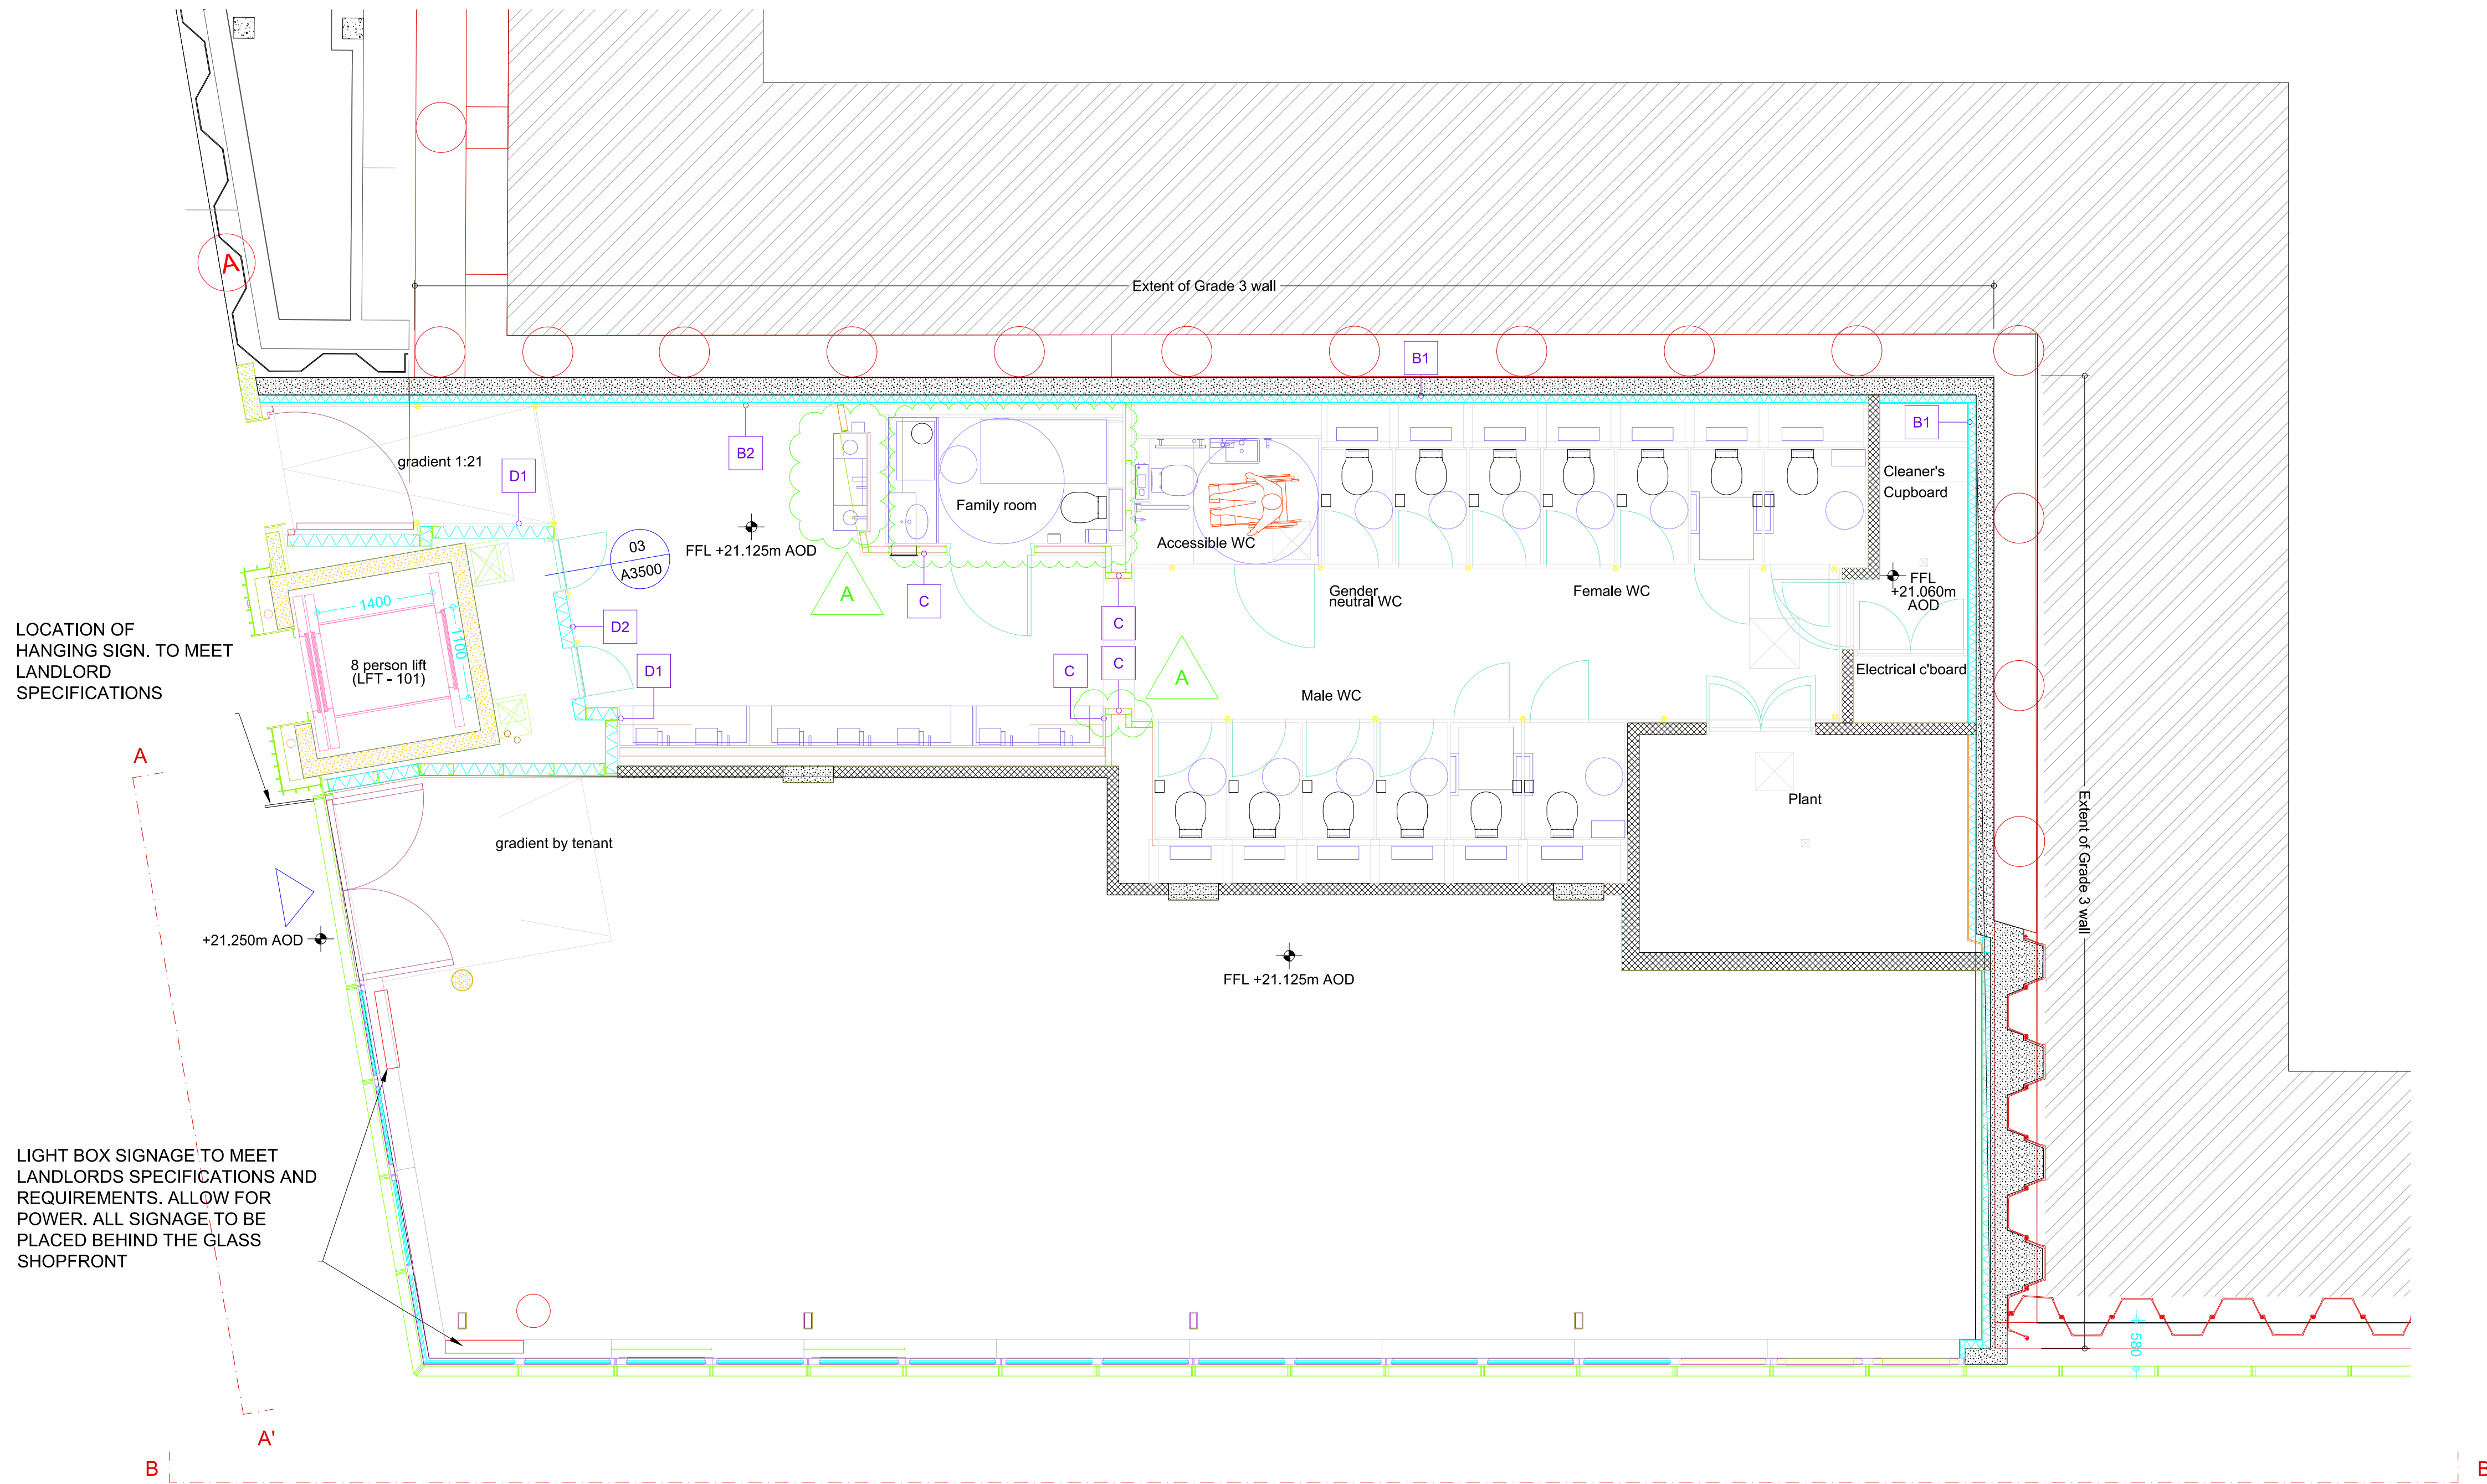

PROPOSED PLAN @ 1.50
FOR PLANNING PURPOSES



Client:
SONS + DAUGHTERS

Project:
COAL DROPS YARD

Title:
PROPOSED
SHOPFRONT PLAN

Drawing No:
PL004

Job No:
081

Scale:
1:50 @ A1

Drawn:
JM

Reviewed:
LK

STATUS:
PLANNING

Revision:

Date: 04.06.2019

All drawings have been prepared from a digital survey or existing drawings provided by others. accuracy cannot be assumed.
It is the contractors responsibility to carry out site dimension checks and produce production drawings. Details will be subject to approval of production drawings and site strip out.

This drawing is to be read in conjunction with all other architects drawings, specifications and all other consultants' information.

All proprietary systems shown on this drawing are to be installed strictly in accordance with the manufacturers / suppliers recommended details.

Any discrepancies between information shown on this drawing and any other contract information or manufacturers / suppliers recommendations is to be brought to the attention of the designer.

This drawing is the property of block1: design. copyright is reserved by them and the drawing issued on condition that it is not copied either wholly or in part without the consent of BLOCK1: DESIGN Ltd




PROPOSED ELEVATION AA @ 1.50
FOR PLANNING PURPOSES



LOCATION OF
HANGING SIGN. TO MEET
LANDLORD
SPECIFICATIONS

LIGHT BOX SIGNAGE TO MEET LANDLORDS SPECIFICATIONS
AND REQUIREMENTS. ALLOW FOR POWER. ALL SIGNAGE TO
BE PLACED BEHIND THE GLASS SHOPFRONT

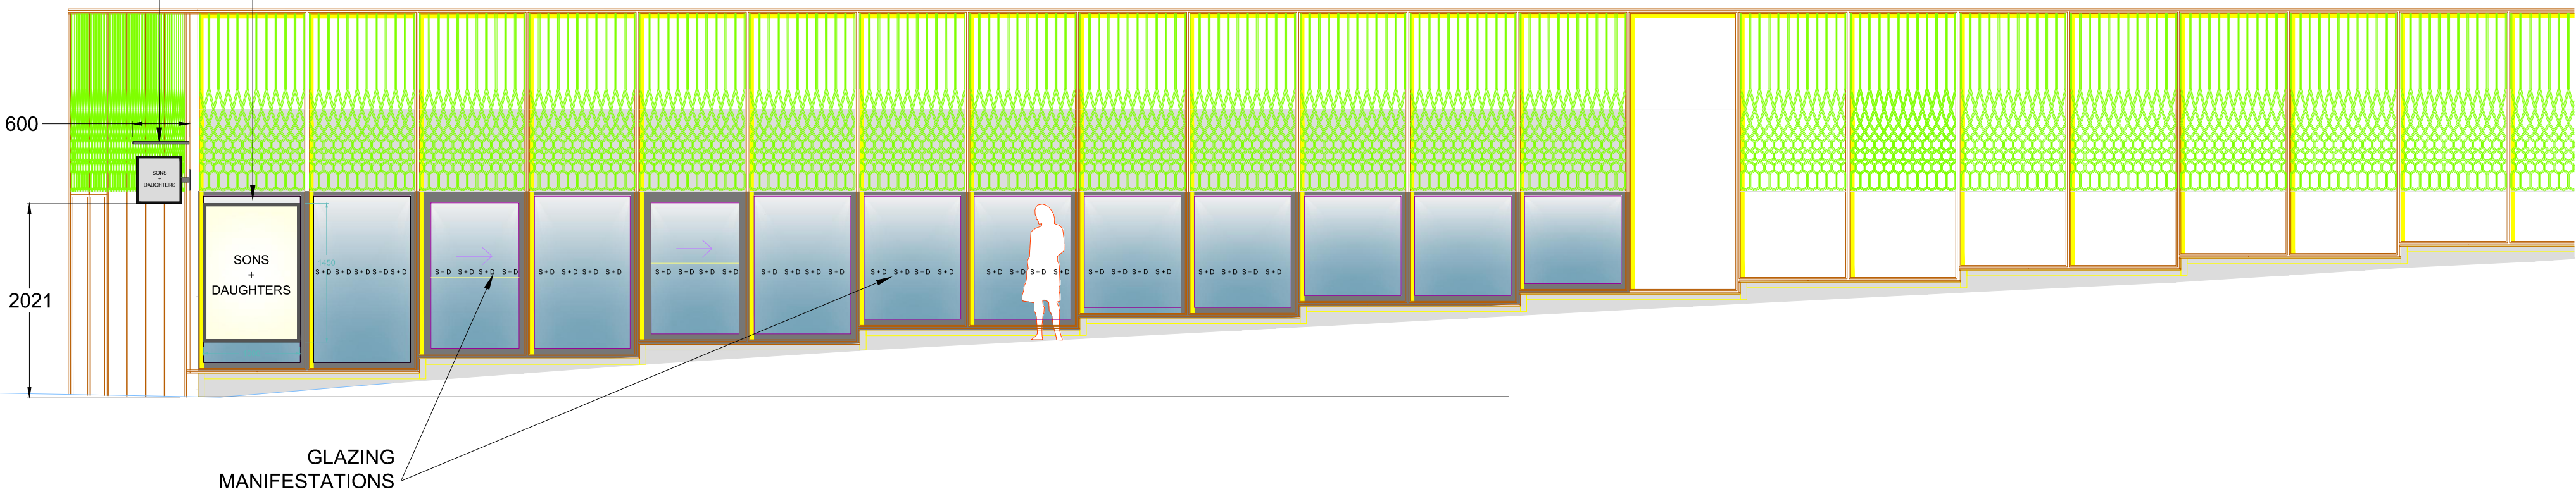

PROPOSED ELEVATION BB@ 1.50
FOR PLANNING PURPOSES



Client:
SONS + DAUGHTERS

Project:
COAL DROPS YARD

Title:
PROPOSED SHOPFRONT
ELEVATIONS

Drawing No:
PL005

Job No:
081

Scale:
1:50 @ A1

Drawn:
JM

Reviewed:
LK

STATUS:
PLANNING

Revision:


Date: 04.06.2019

All drawings have been prepared from a digital survey or existing drawings provided by others. accuracy cannot be assumed.
It is the contractors responsibility to carry out site dimension checks and produce production drawings. Details will be subject to approval of production drawings and site strip out.


This drawing is to be read in conjunction with all other architects drawings, specifications and all other consultants' information.

All proprietary systems shown on this drawing are to be installed strictly in accordance with the manufacturers / suppliers recommended details.
Any discrepancies between information shown on this drawing and any other contract information or manufacturers / suppliers recommendations is to be brought to the attention of the designer.

This drawing is the property of block1 design. copyright is reserved by them and the drawing issued on condition that it is not copied either wholly or in part without the consent of BLOCK1: DESIGN Ltd

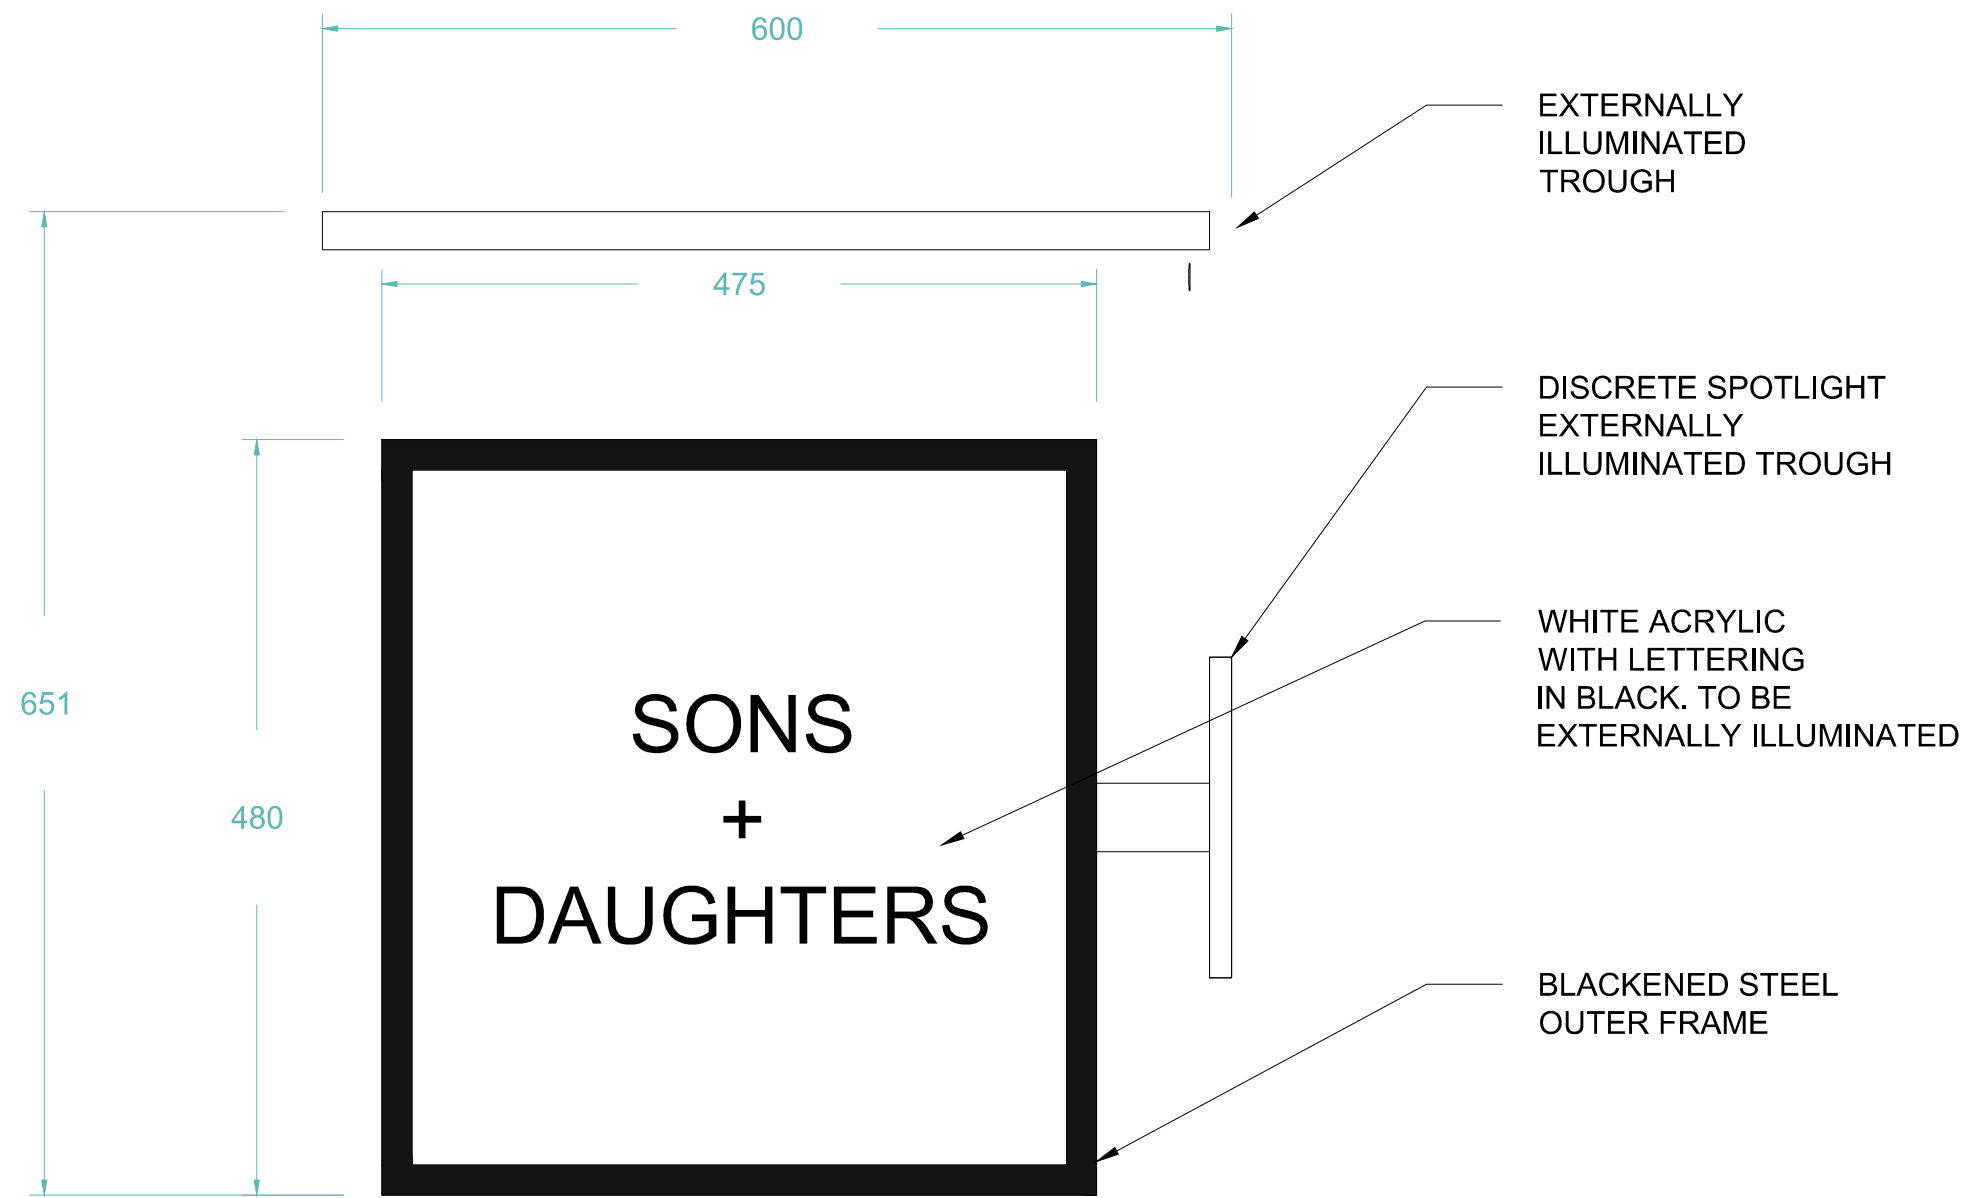

PROJECTING SIGN
ELEVATION 1:5

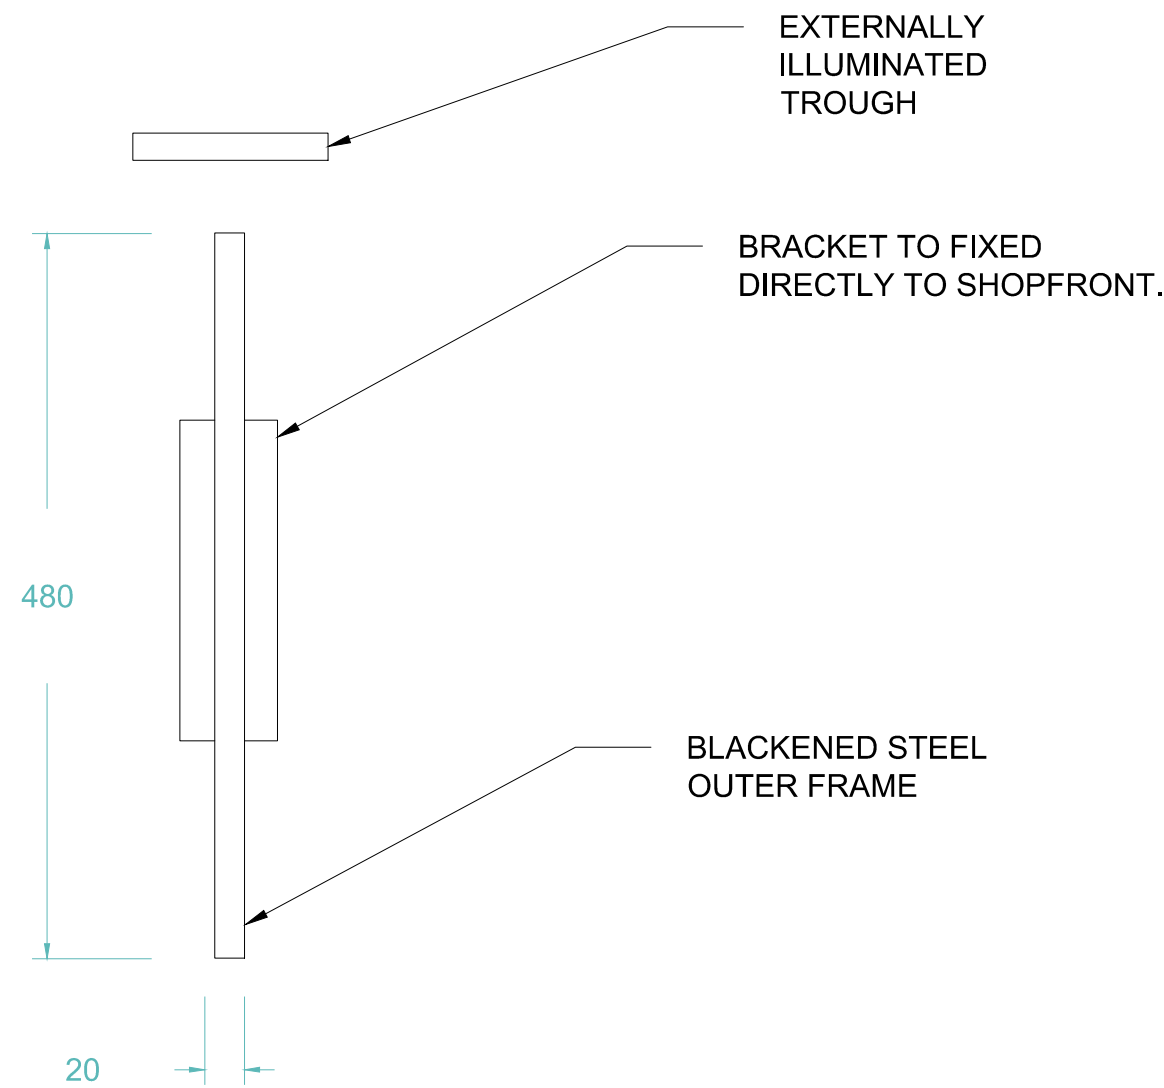

PROJECTING SIGN
SECTION 1:5

PROPOSED PROJECTING SIGNAGE SECTION @ 1:5
FOR PLANNING PURPOSES

0	1m	2	3



Client:
SONS + DAUGHTERS

Project:
COAL DROPS YARD

Title:
PROPOSED FASCIA
SIGNAGE

Drawing No: PL006	Job No: 081
----------------------	----------------

Scale: 1:5 @ A1

Drawn: JM	Reviewed: LK
--------------	-----------------

STATUS:
PLANNING

Revision:

Date: 04.06.2019

All drawings have been prepared from a digital survey or existing drawings provided by others. accuracy cannot be assumed.
It is the contractors responsibility to carry out site dimension checks and produce production drawings. Details will be subject to approval of production drawings and site strip out.

This drawing is to be read in conjunction with all other architects drawings, specifications and all other consultants' information.

All proprietary systems shown on this drawing are to be installed strictly in accordance with the manufacturers / suppliers recommended details.

Any discrepancies between information shown on this drawing and any other contract information or manufacturers / suppliers recommendations is to be brought to the attention of the designer.

This drawing is the property of block1. design. copyright is reserved by them and the drawing issued on condition that it is not copied either wholly or in part without the consent of BLOCK1. DESIGN Ltd