


1  
081 Elevation F, Kitchen North Wall  
1:20 @ A3

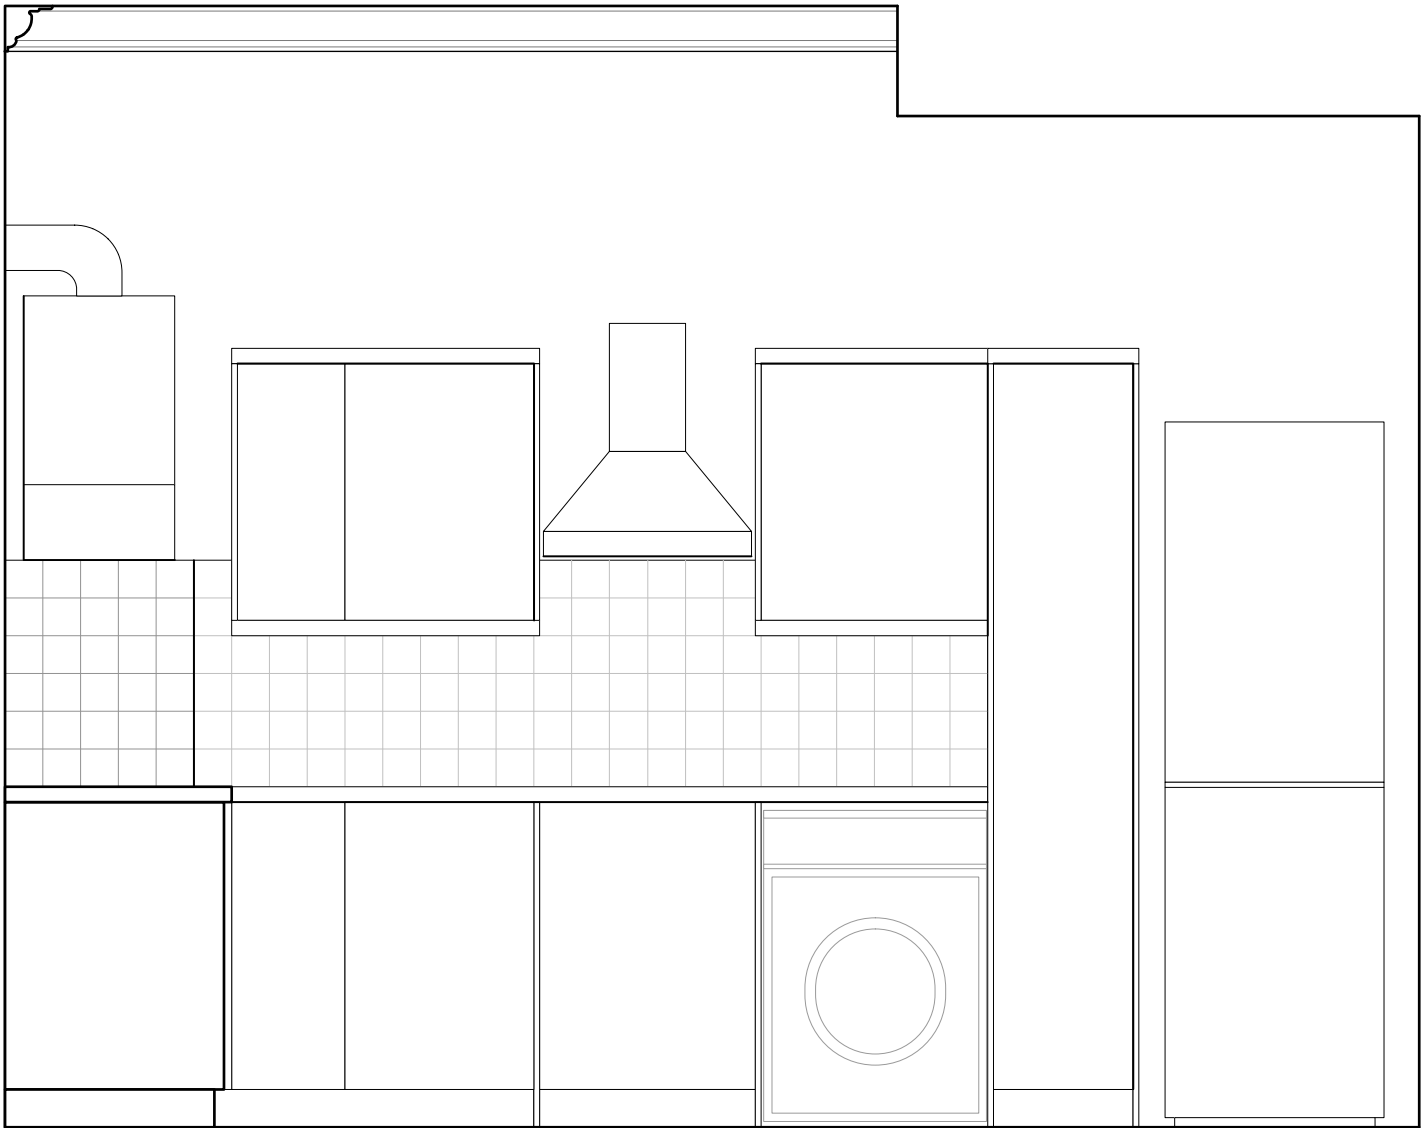

2  
081 Elevation G, Kitchen South Wall  
1:20 @ A3

0

1m

2m