



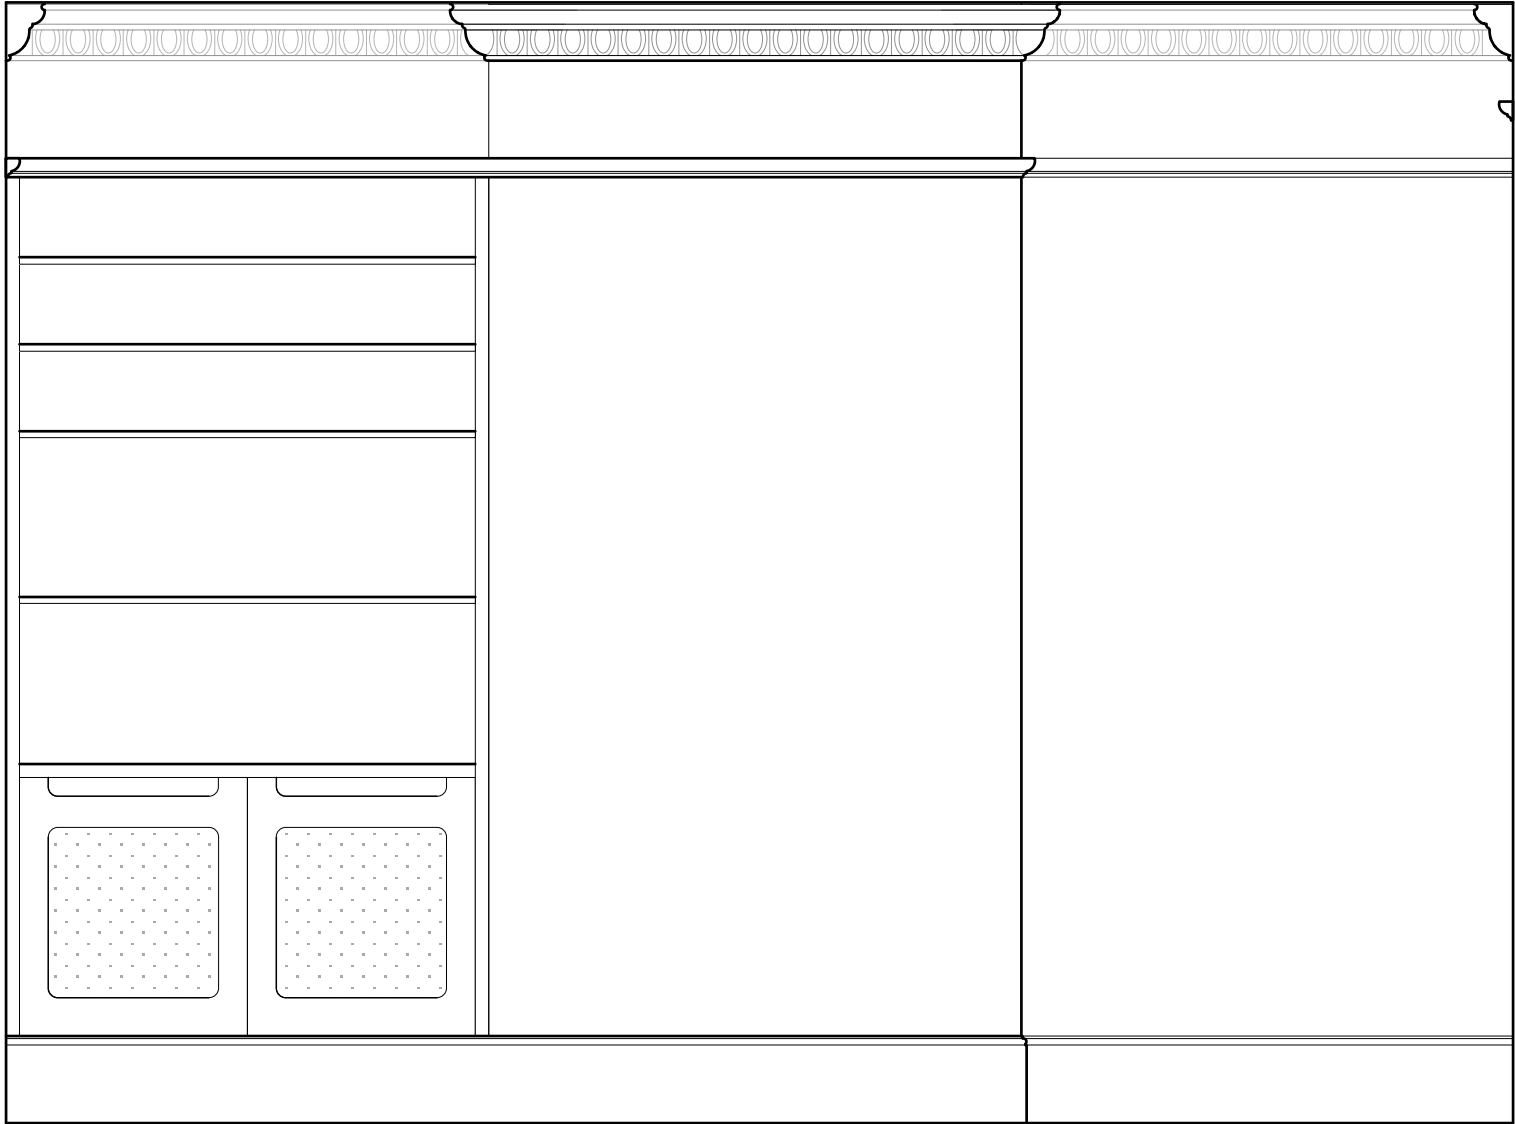

1 Elevation D, Living Room North Wall
080 Scale: 1:20

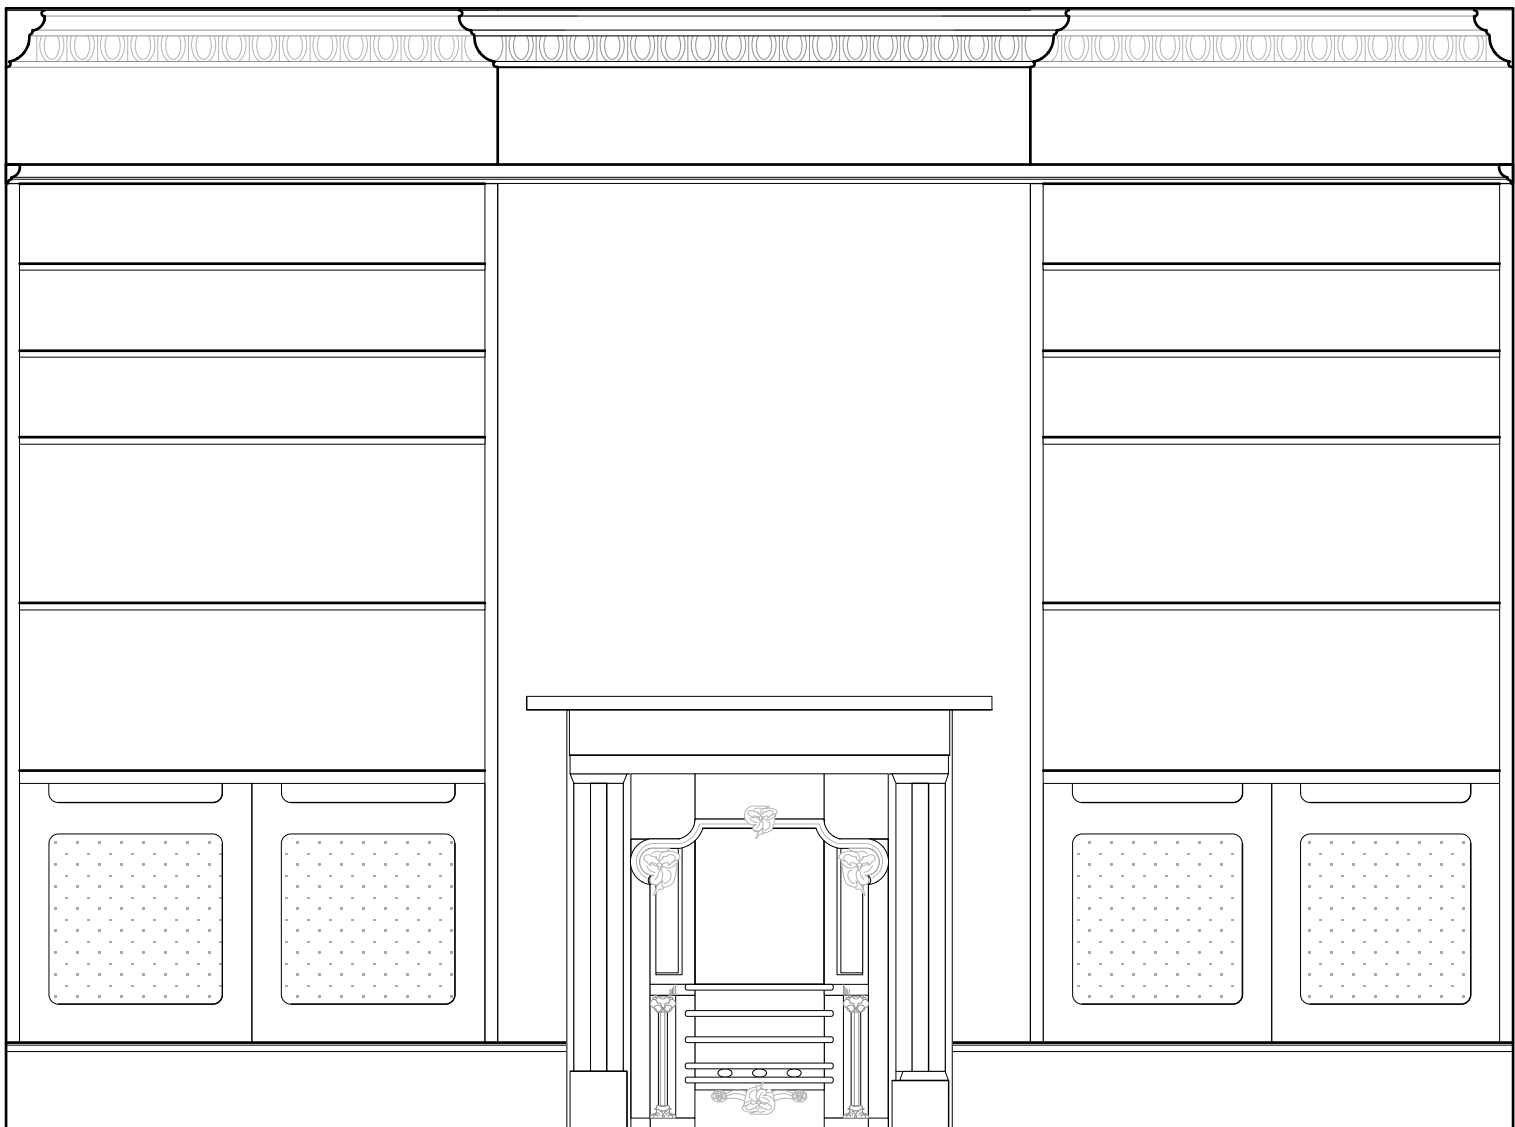

2 Elevation E, Living Room South Wall
080 Scale: 1:20

0 1m 2m