


1
081 Elevation F, Kitchen North Wall
1:20 @ A3

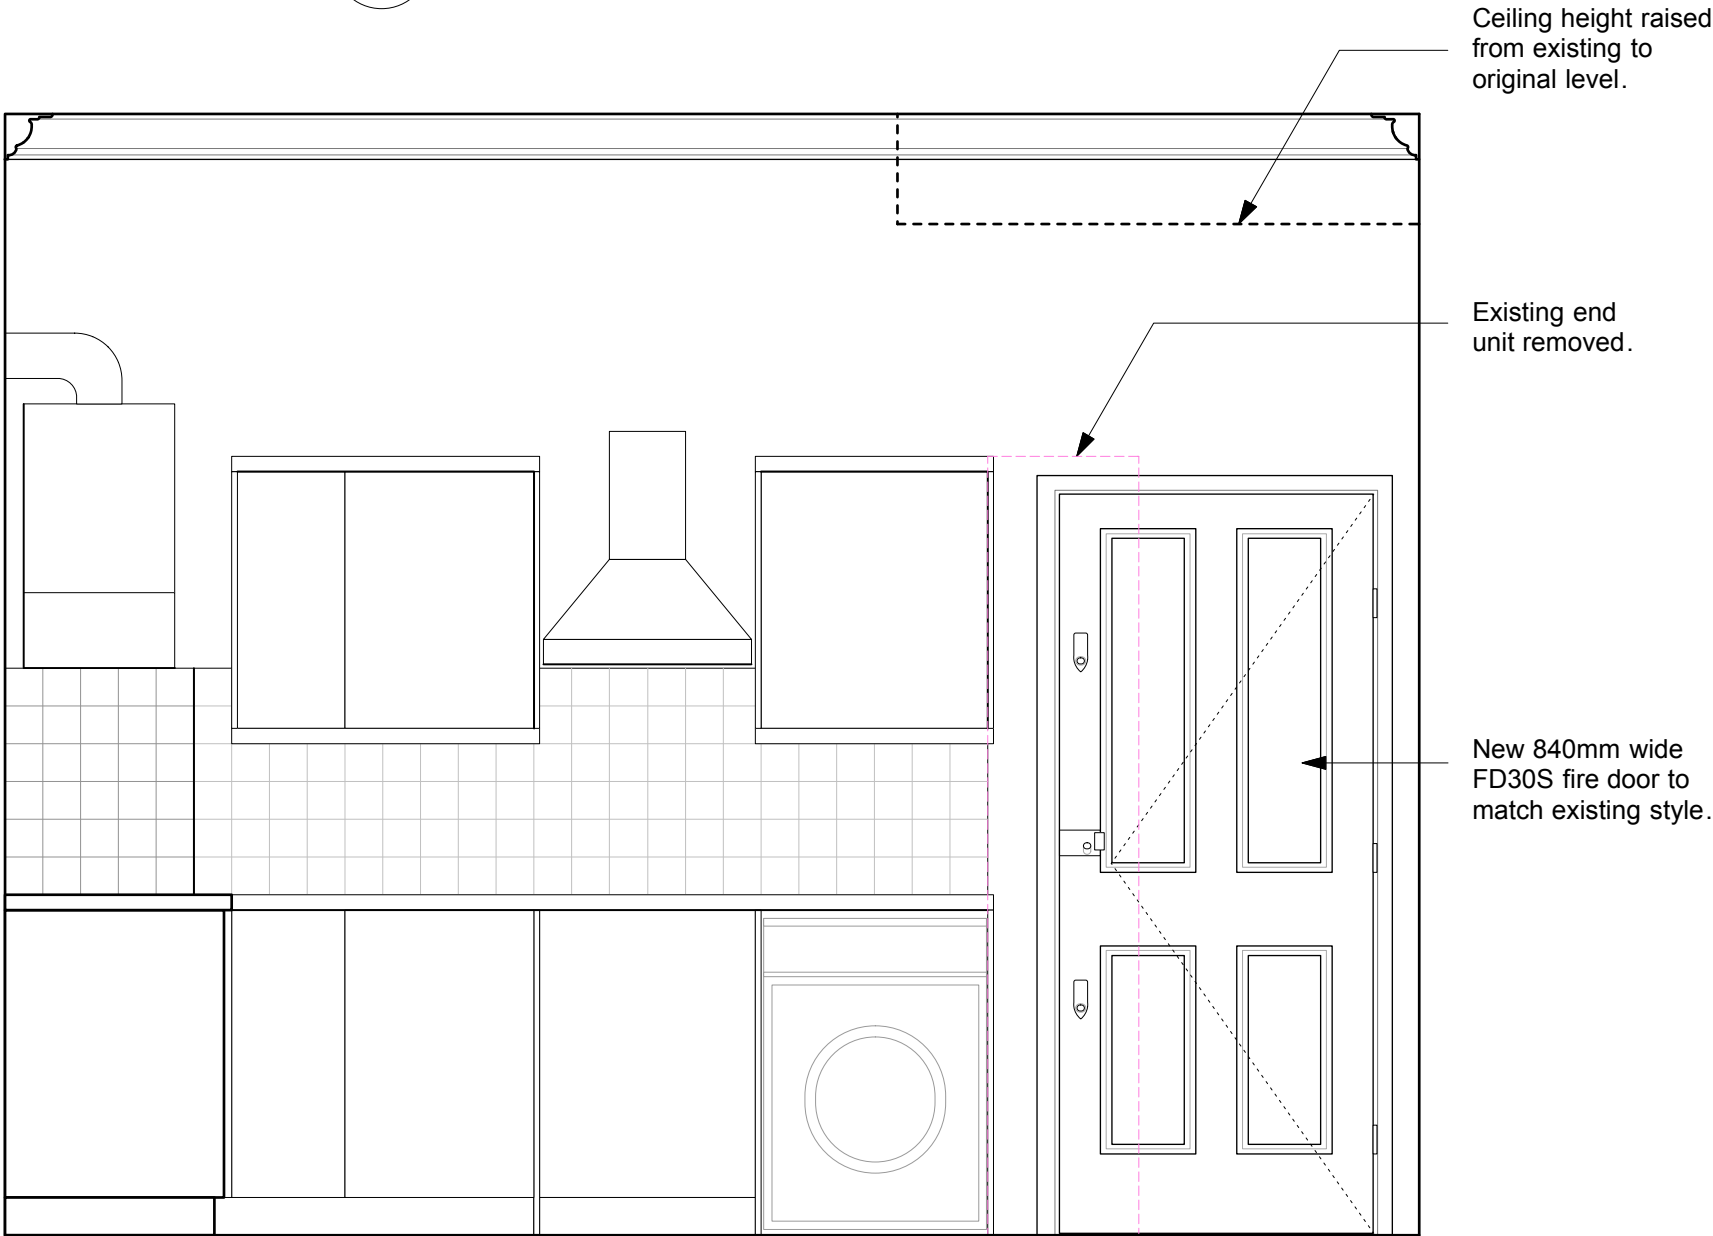

2
081 Elevation G, Kitchen South Wall
1:20 @ A3

0 1m 2m