


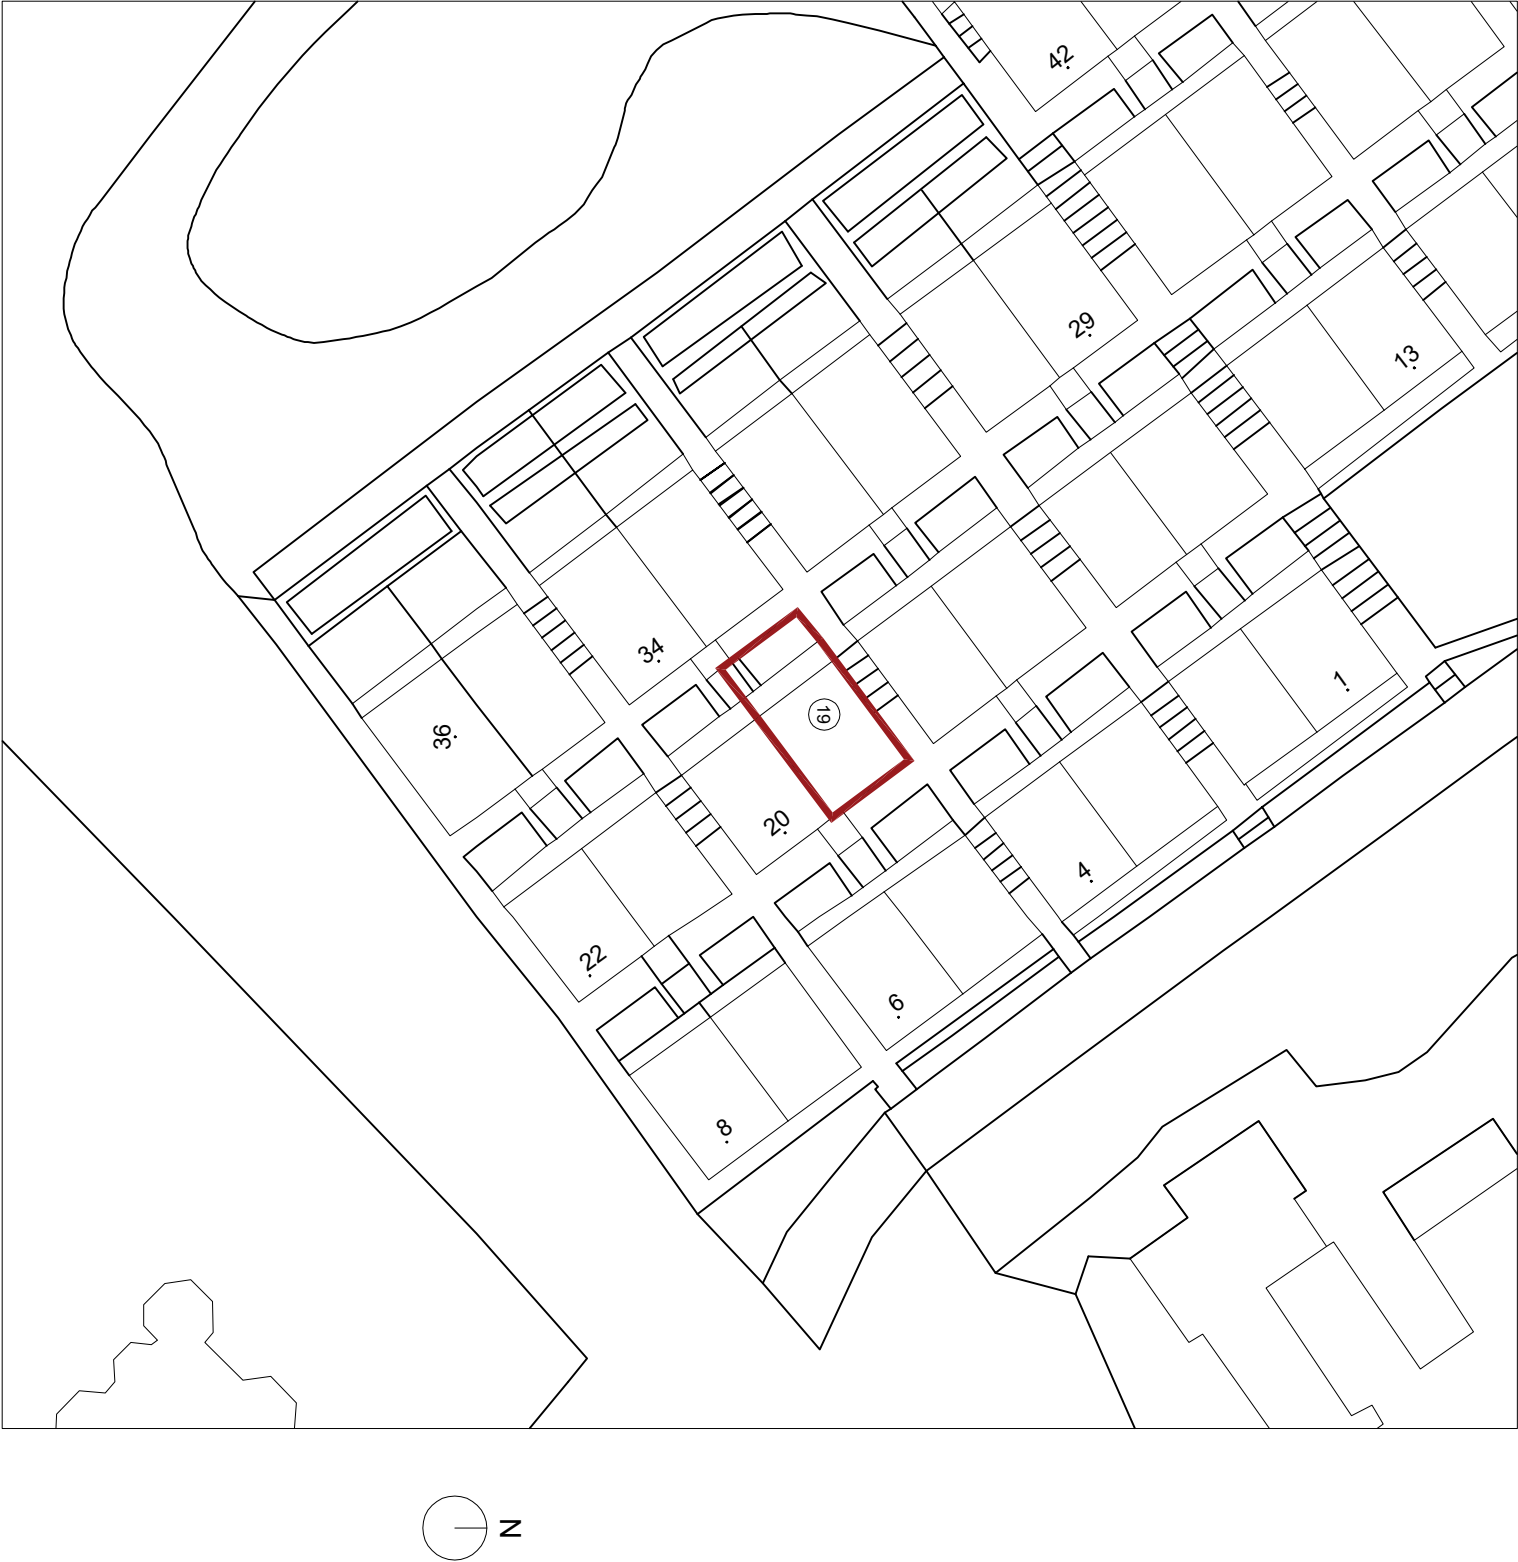

ADDRESS: 19 SPEDAN CLOSE NW3 7XF		Title: BLOCK PLAN		dwg NO: SC19 - BP01		Scale @ A3 1:500		Date: 24.05.2019		Revision	Date	Description
-------------------------------------	--	----------------------	--	------------------------	--	---------------------	--	------------------	--	----------	------	-------------

PLANNING ISSUE