


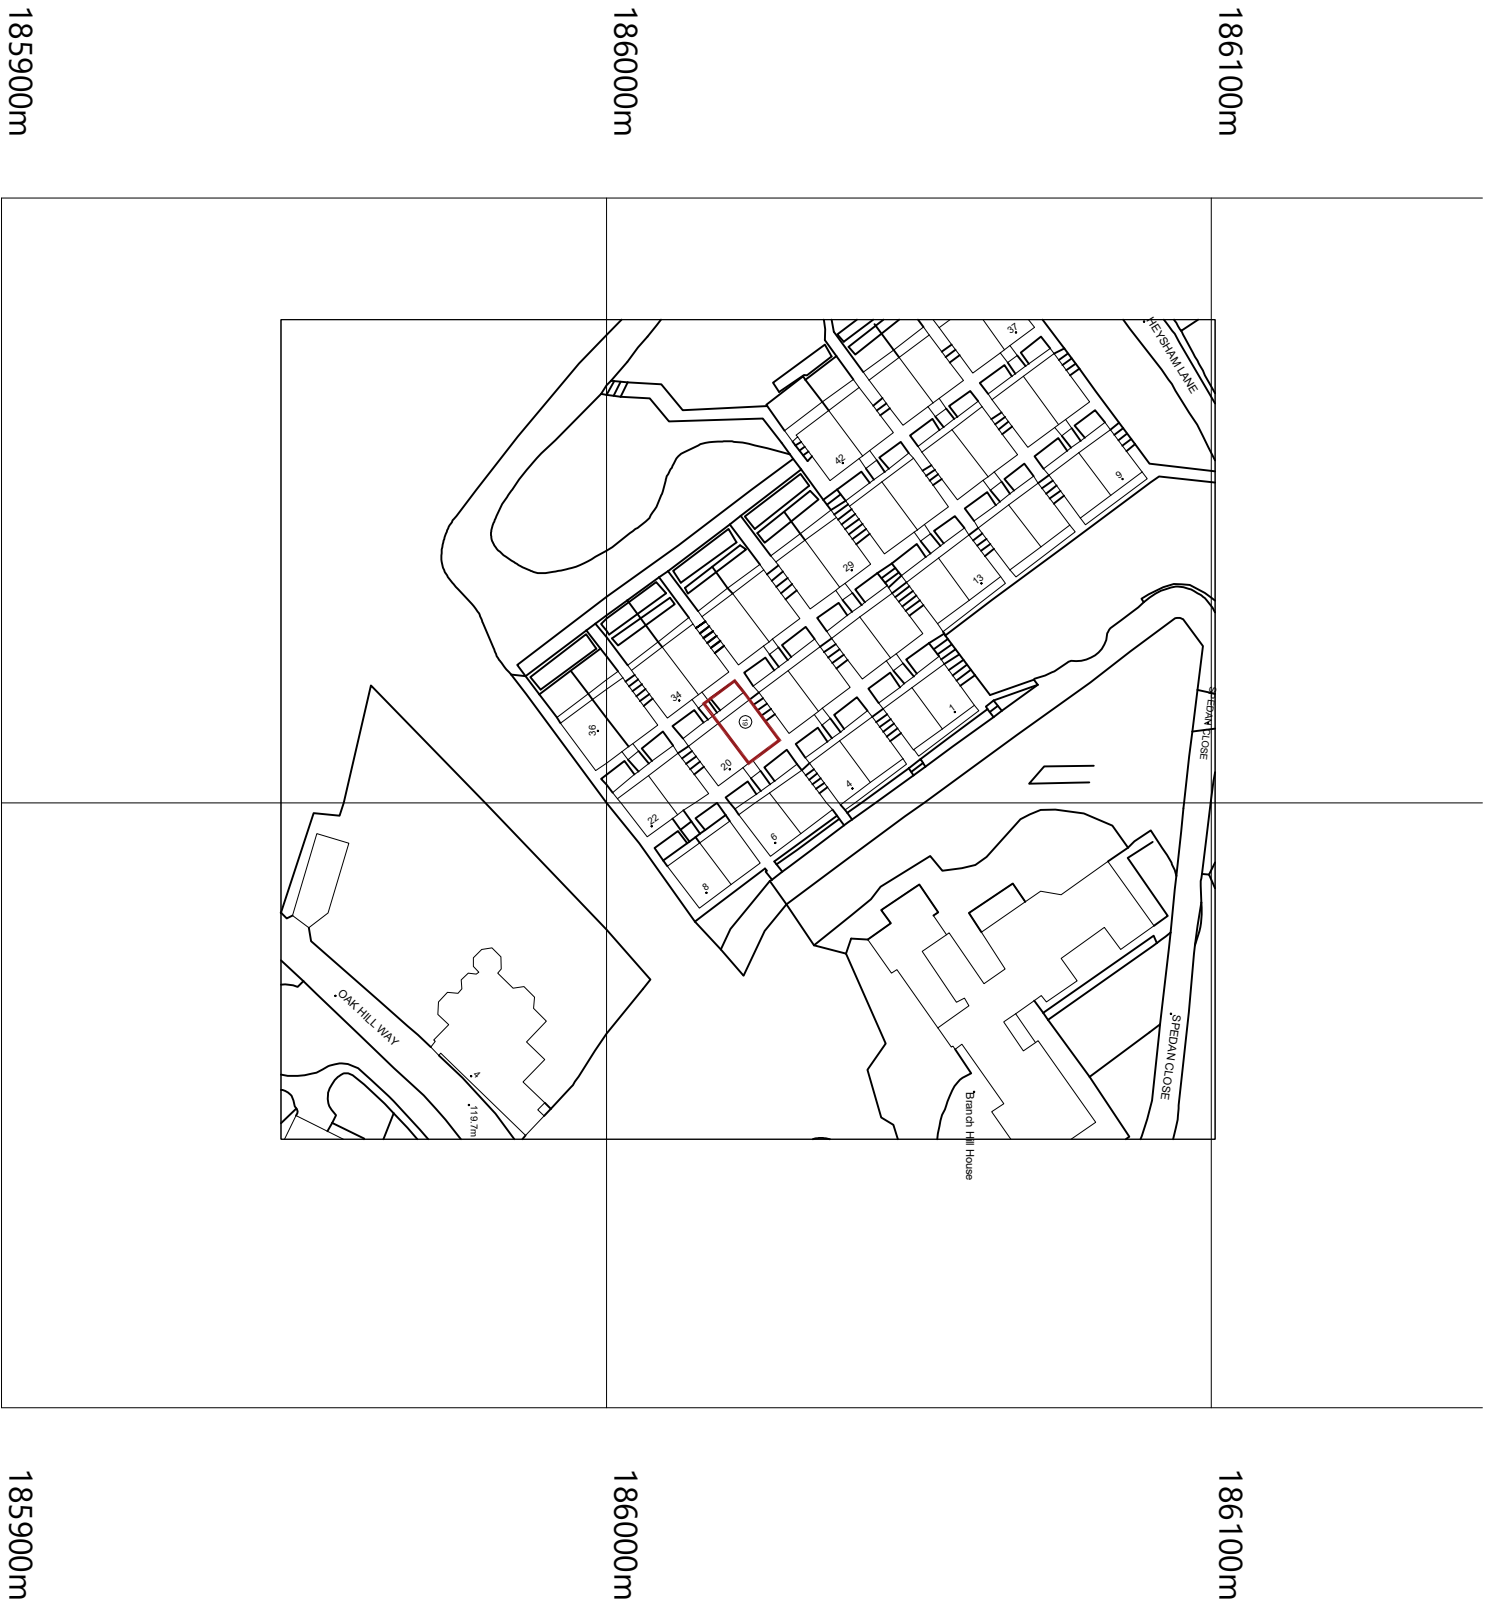

©Crown Copyright and database rights 2019 OS 100019980

ADDRESS: 19 SPEDAN CLOSE NW3 7XF		Title: SITE LOCATION		dwg NO: SC19 - SL01		Scale @ A3 1:1250		Date: 24.05.2019		Revision	Date	Description

PLANNING ISSUE