




BUCKINGHAM MANSIONS

01 FIRST FLOOR AS EXISTING
201 1:50 @ A3


SEC A

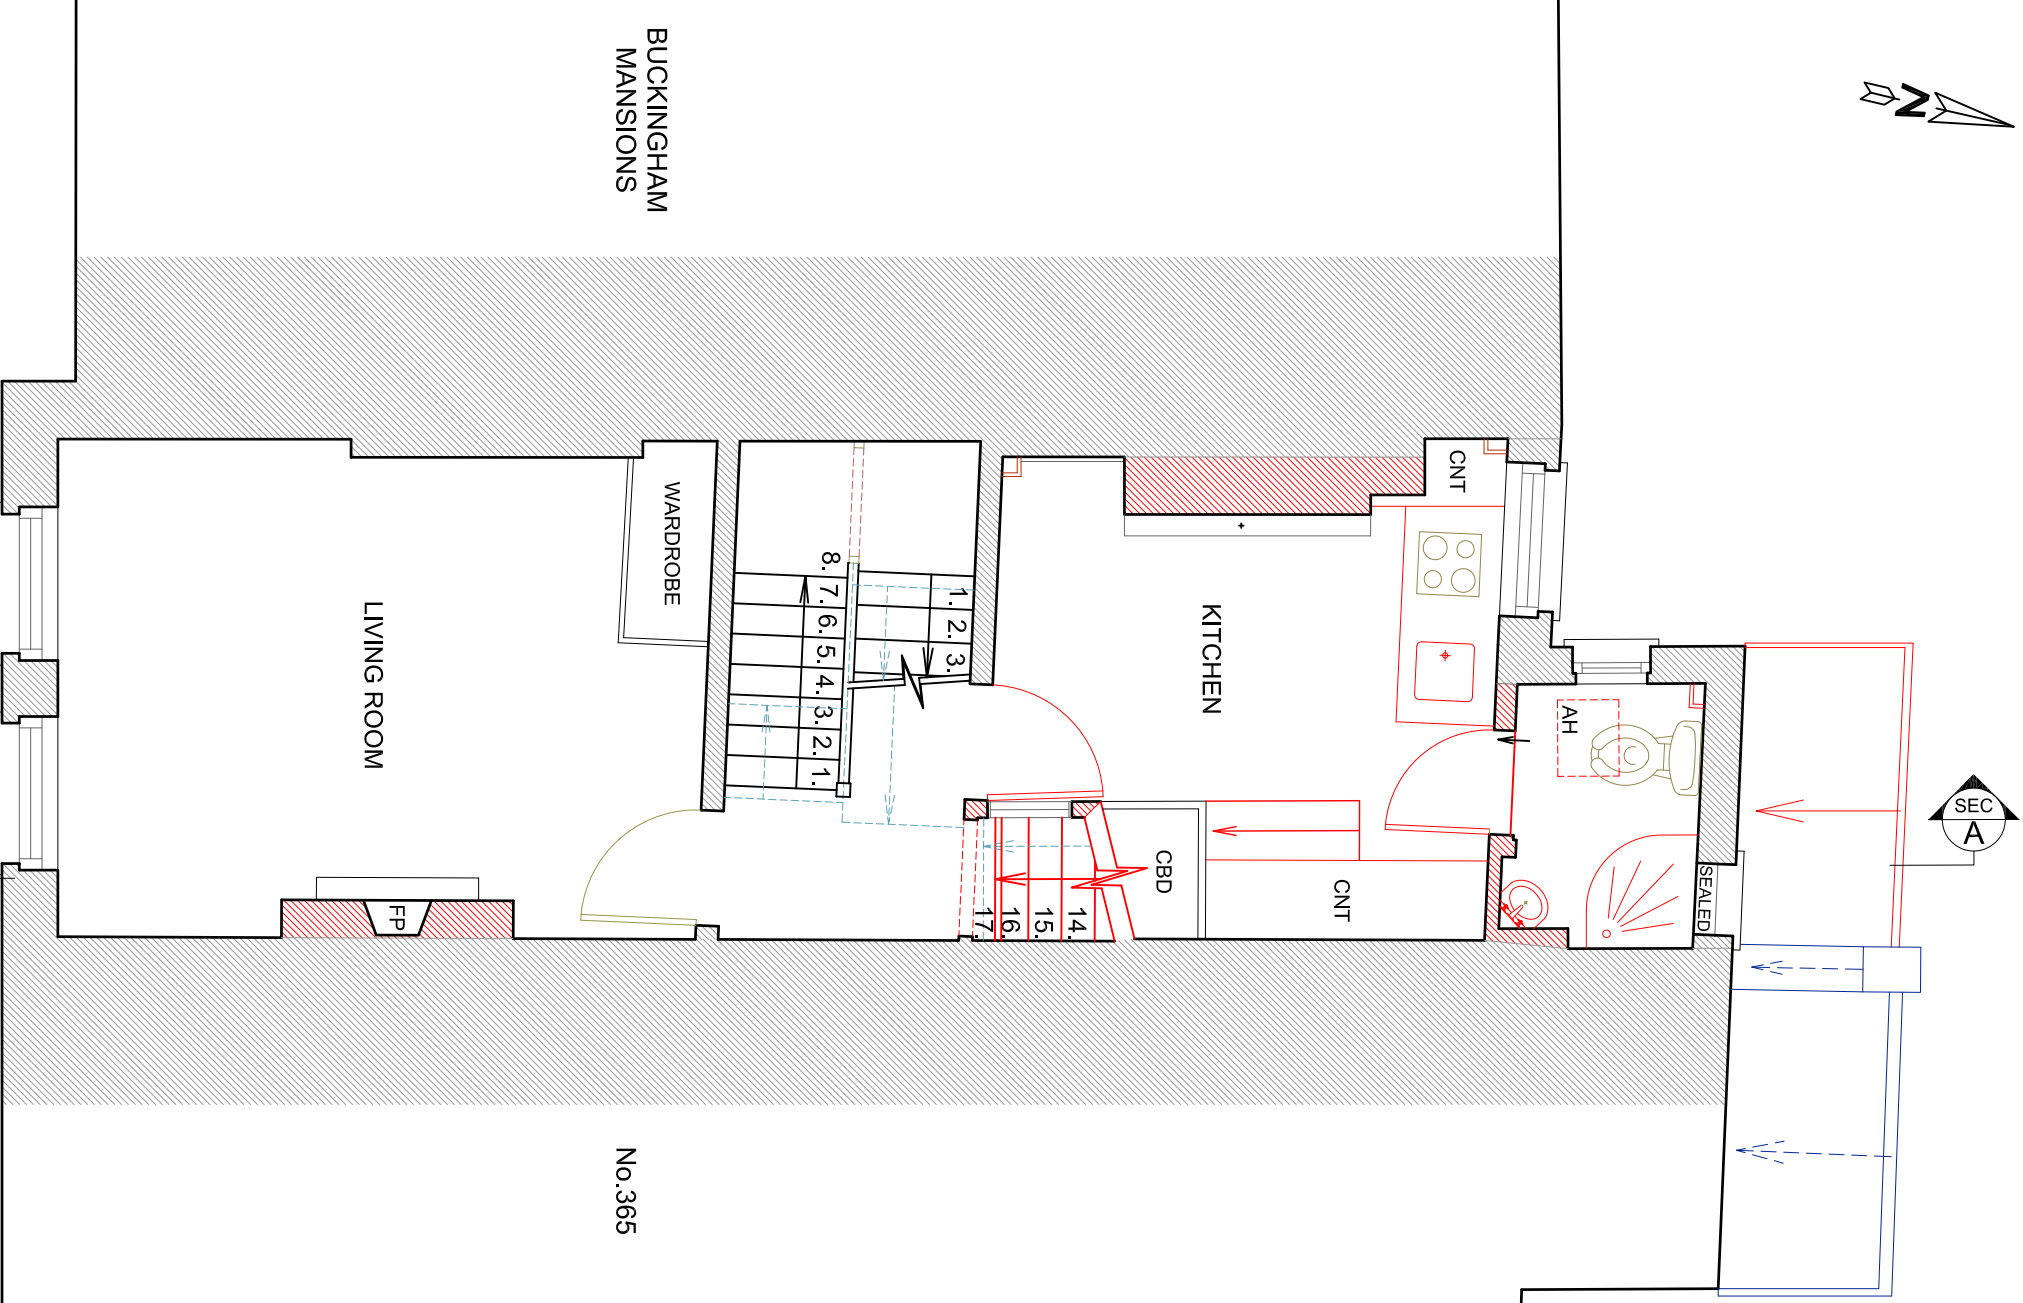

No.365

02 FIRST FLOOR AS PROPOSED
201 1:50 @ A3

SEC A

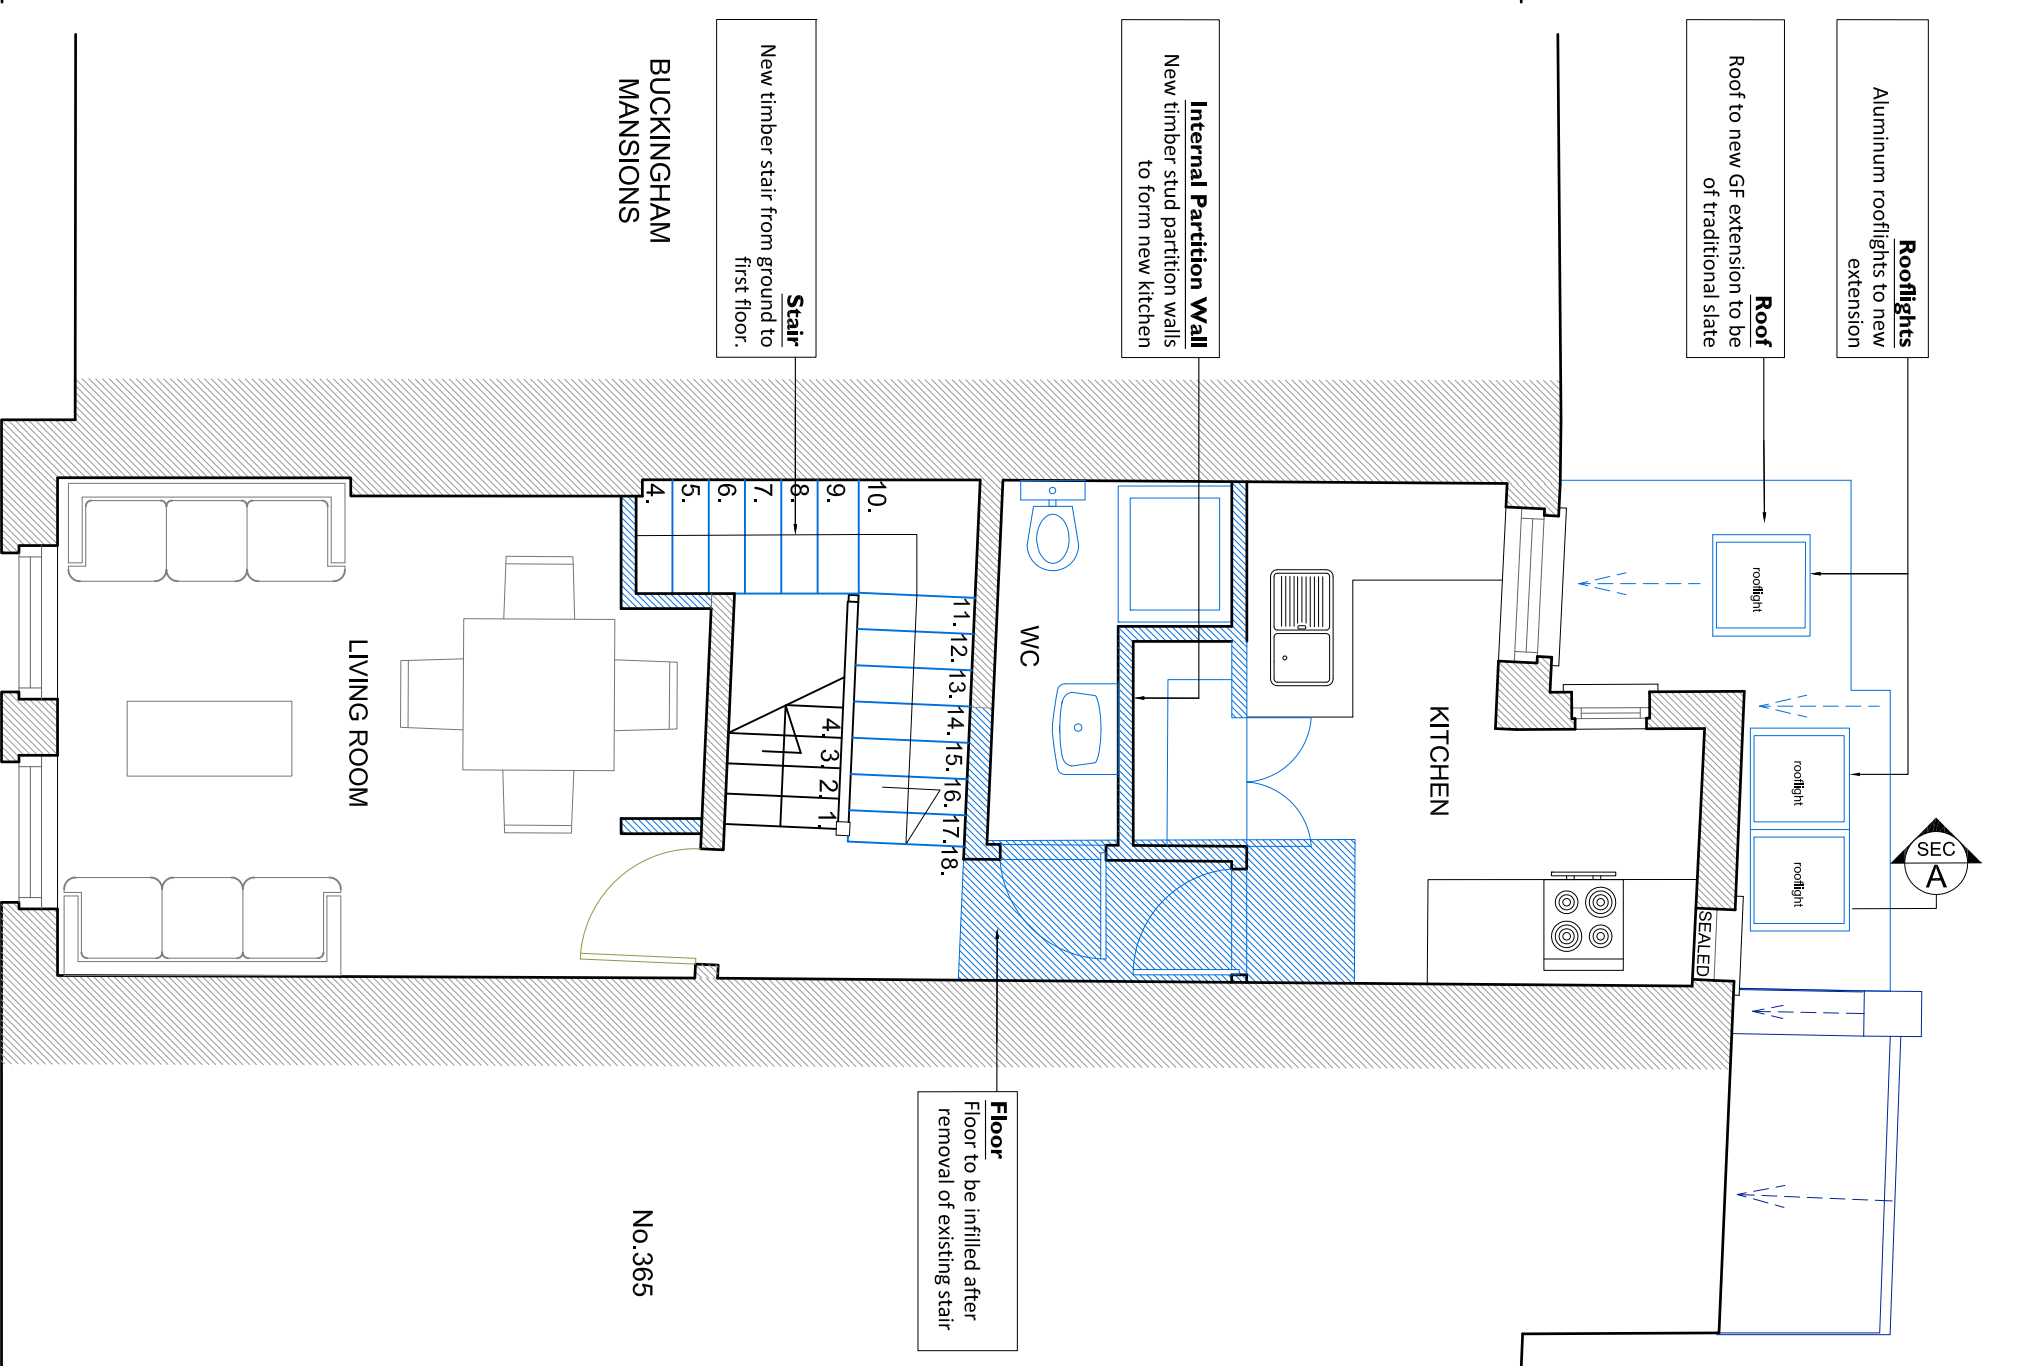

No.365

Stair
New timber stair from ground to first floor.

Internal Partition Wall
New timber stud partition walls to form new kitchen


Rooflights
Aluminum rooflights to new extension
Roof
Roof to new GF extension to be of traditional slate

Floor
Floor to be infilled after removal of existing stair

General Notes
1. Please note that information used to produce these drawings is based on measured survey supplied by others. Heritage Architecture can not be held responsible for any inaccuracies that September exist. Do not scale the drawings. All dimensions should be verified on site.

Legend
Strip out
Proposed works

NOTES:
All new doors to be traditional side-hung timber panelled doors

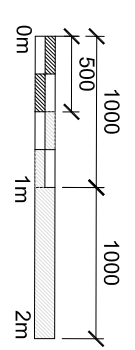

Project **363 West End Lane**
Drawing Title **Building Plans**
First Floor as existing and as proposed
Drawing No **201 rev B**
Date **May 2019** Scale **1:50 @ A3**



STEPHEN LEVRANT HERITAGE ARCHITECTURE
62 British Grove London W4 2NL
Email: info@heritagelondon.co.uk
T: 0208 748 5001
F: 0208 748 8992