





General Notes


1. Please note that information used to produce these drawings is based on measured survey supplied by others. Heritage Architecture can not be held responsible for any inaccuracies that September exist. Do not scale the drawings. All dimensions should be verified on site.

Legend

-  Strip out
-  Proposed works

NOTES:

All new doors to be traditional side-hung timber panelled doors

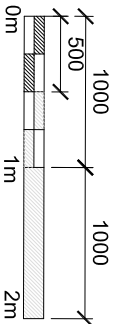

Project **363 West End Lane**

Drawing Title **Building Plans**

Second Floor as existing and as proposed

Drawing No **202 revB**

Date **May 2019** Scale **1:50 @ A3**




STEPHEN LEVRANT HERITAGE ARCHITECTURE

62 British Grove London NW4 2NL

E-mail: info@heritagemail.co.uk



T: 0208 748 5901

F: 0208 748 4992

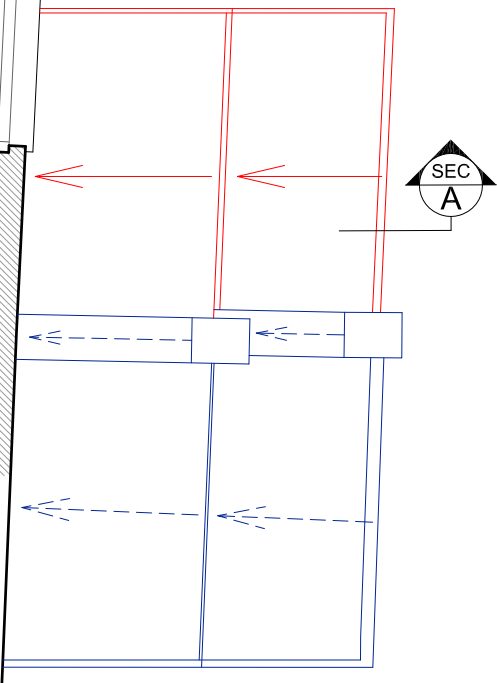

01 SECOND FLOOR AS EXISTING

202 1:50 @ A3

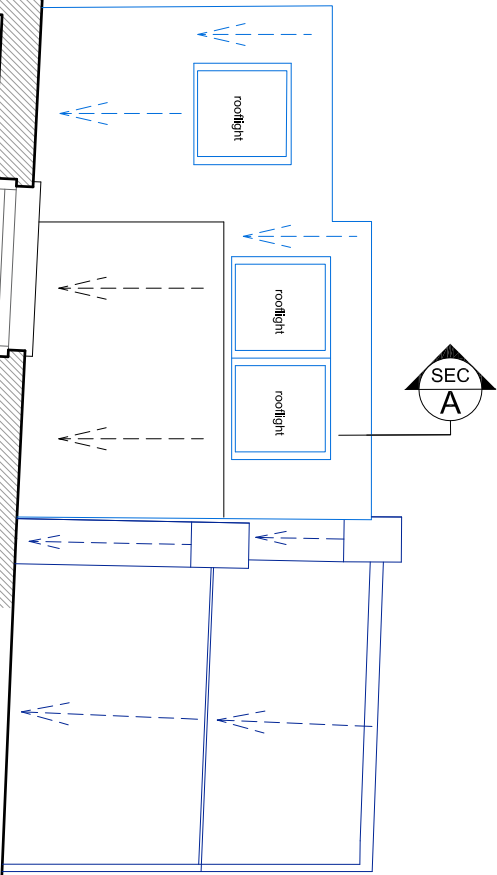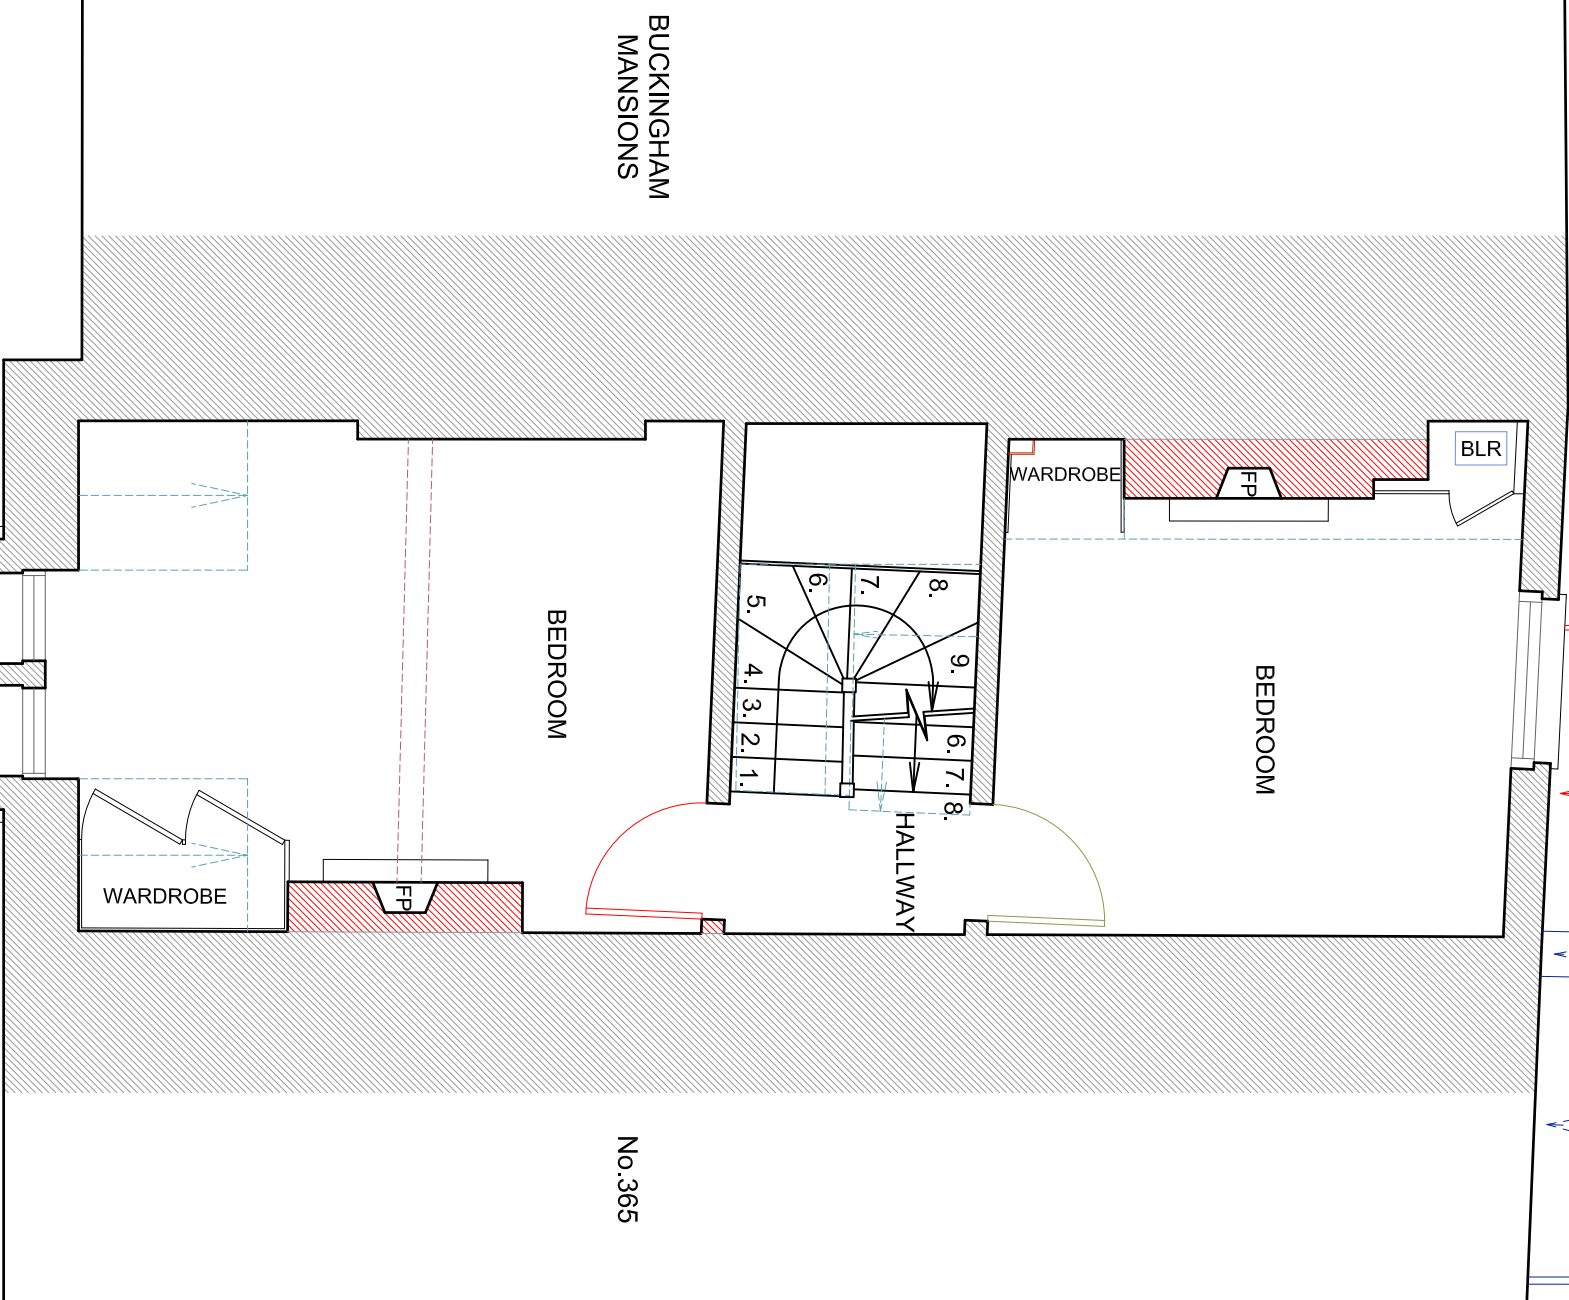

02 SECOND FLOOR AS PROPOSED

202 1:50 @ A3

