

General Notes

1. Please note that information used to produce these drawings is based on measured survey supplied by others. Heritage Architecture can not be held responsible for any inaccuracies that September exist. Do not scale the drawings. All dimensions should be verified on site.


Legend

 Strip out

 Proposed works

NOTES:

All new doors to be traditional side-hung timber panelled doors

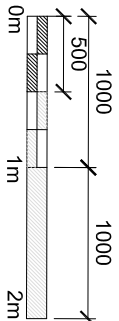



BUCKINGHAM MANSIONS

No.365

BUCKINGHAM MANSIONS

No.365

Rooflight
New conservation rooflight to replace existing

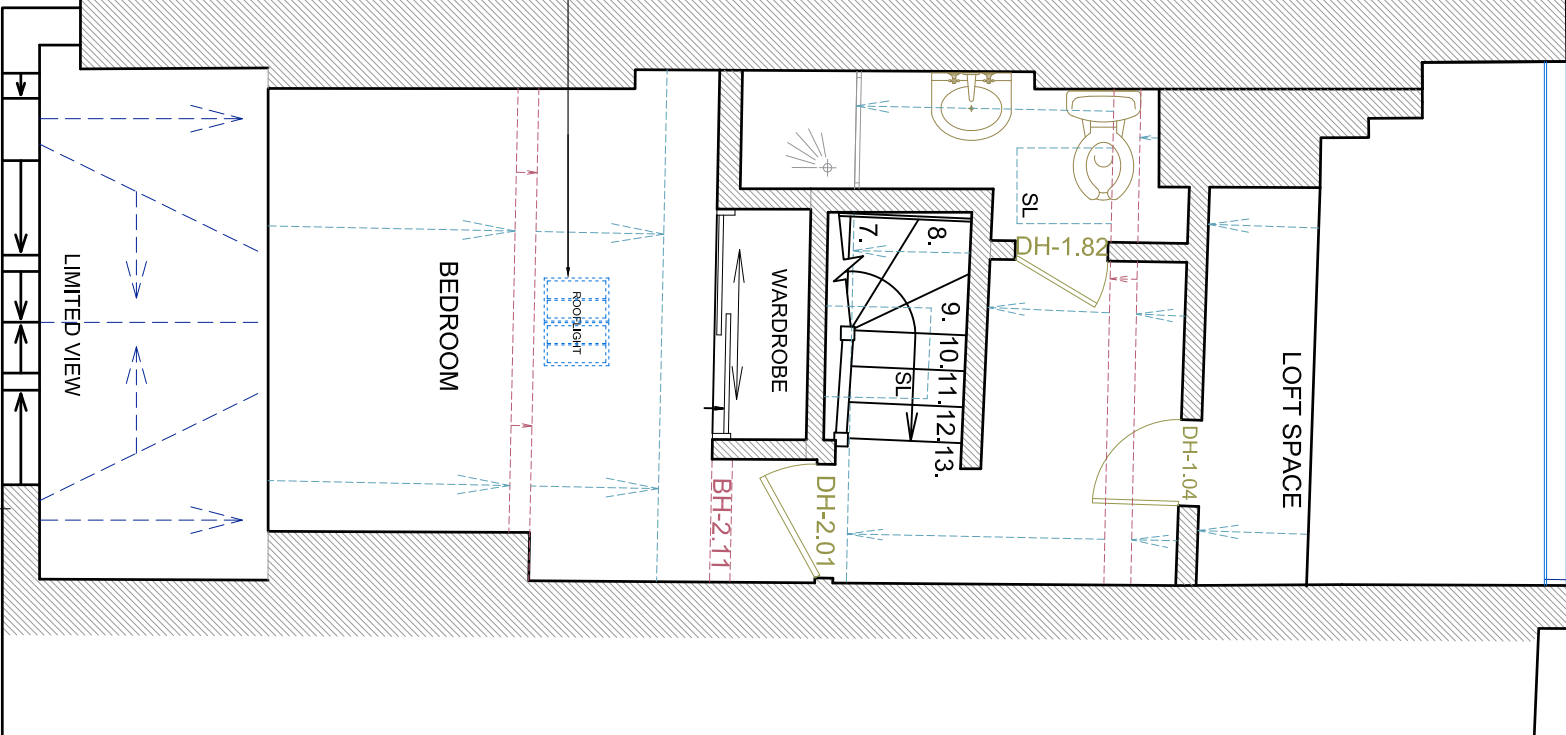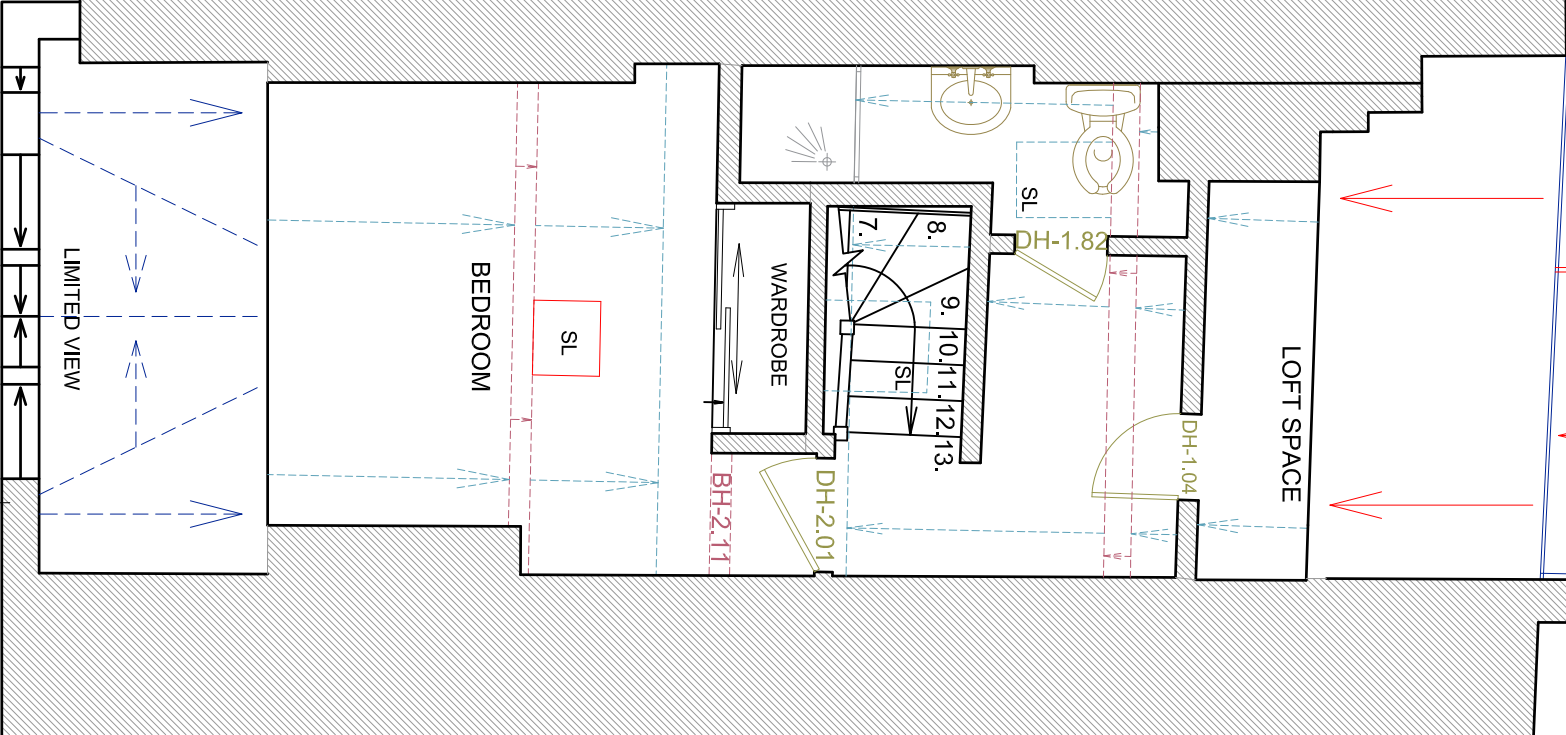

01
203
THIRD FLOOR AS EXISTING
1:50 @ A3

02
203
THIRD FLOOR AS PROPOSED
1:50 @ A3



STEPHEN LEVRANT HERITAGE ARCHITECTURE
62 British Grove London NW4 2NL
E-mail: info@heritagemail.co.uk
T: 0208 748 5001
F: 0208 748 8992

Project **363 West End Lane**
Drawing Title **Building Plans**
Third Floor as existing and as proposed
Drawing No **203 rev B**
Date **May 2019** Scale **1:50 @ A3**